

P- 27262

MAPLE 30276

STATE ENGINEER
REGISTERED

WATER RIGHT APPLICATION FOR

A.L.CONFORTH

CANYON CITY, ORE.


Scale 1" = 400'

February 27, 1961

Engineering- Map

By

Elton S. Saunders O.L.S.No 405

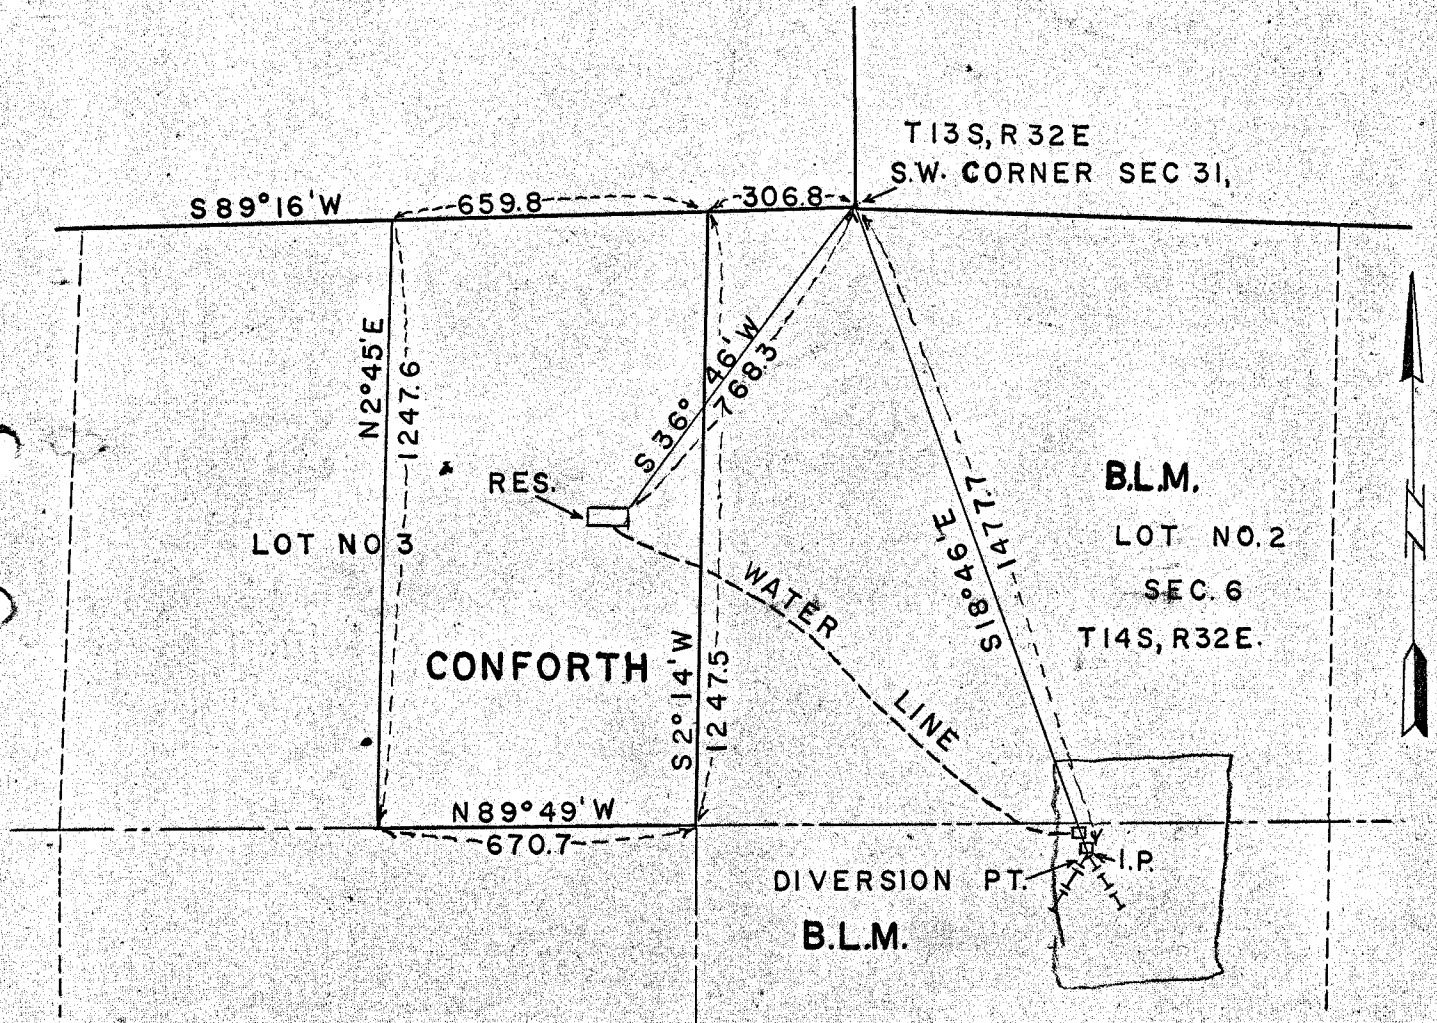

Application No. 34721

Permit No. 27262