




NOV 12 1959

LEONARD VEDDER JR.  
SEC. 22 & 27 T. 28 S. R. 14 W. W.M.

MAP ACCOMPANYING WATER APPLICATION  
PIPES FOUND SHOWN   
PIPES SET SHOWN   
SCALE 1" = 200'  
NOV. 12, 1959

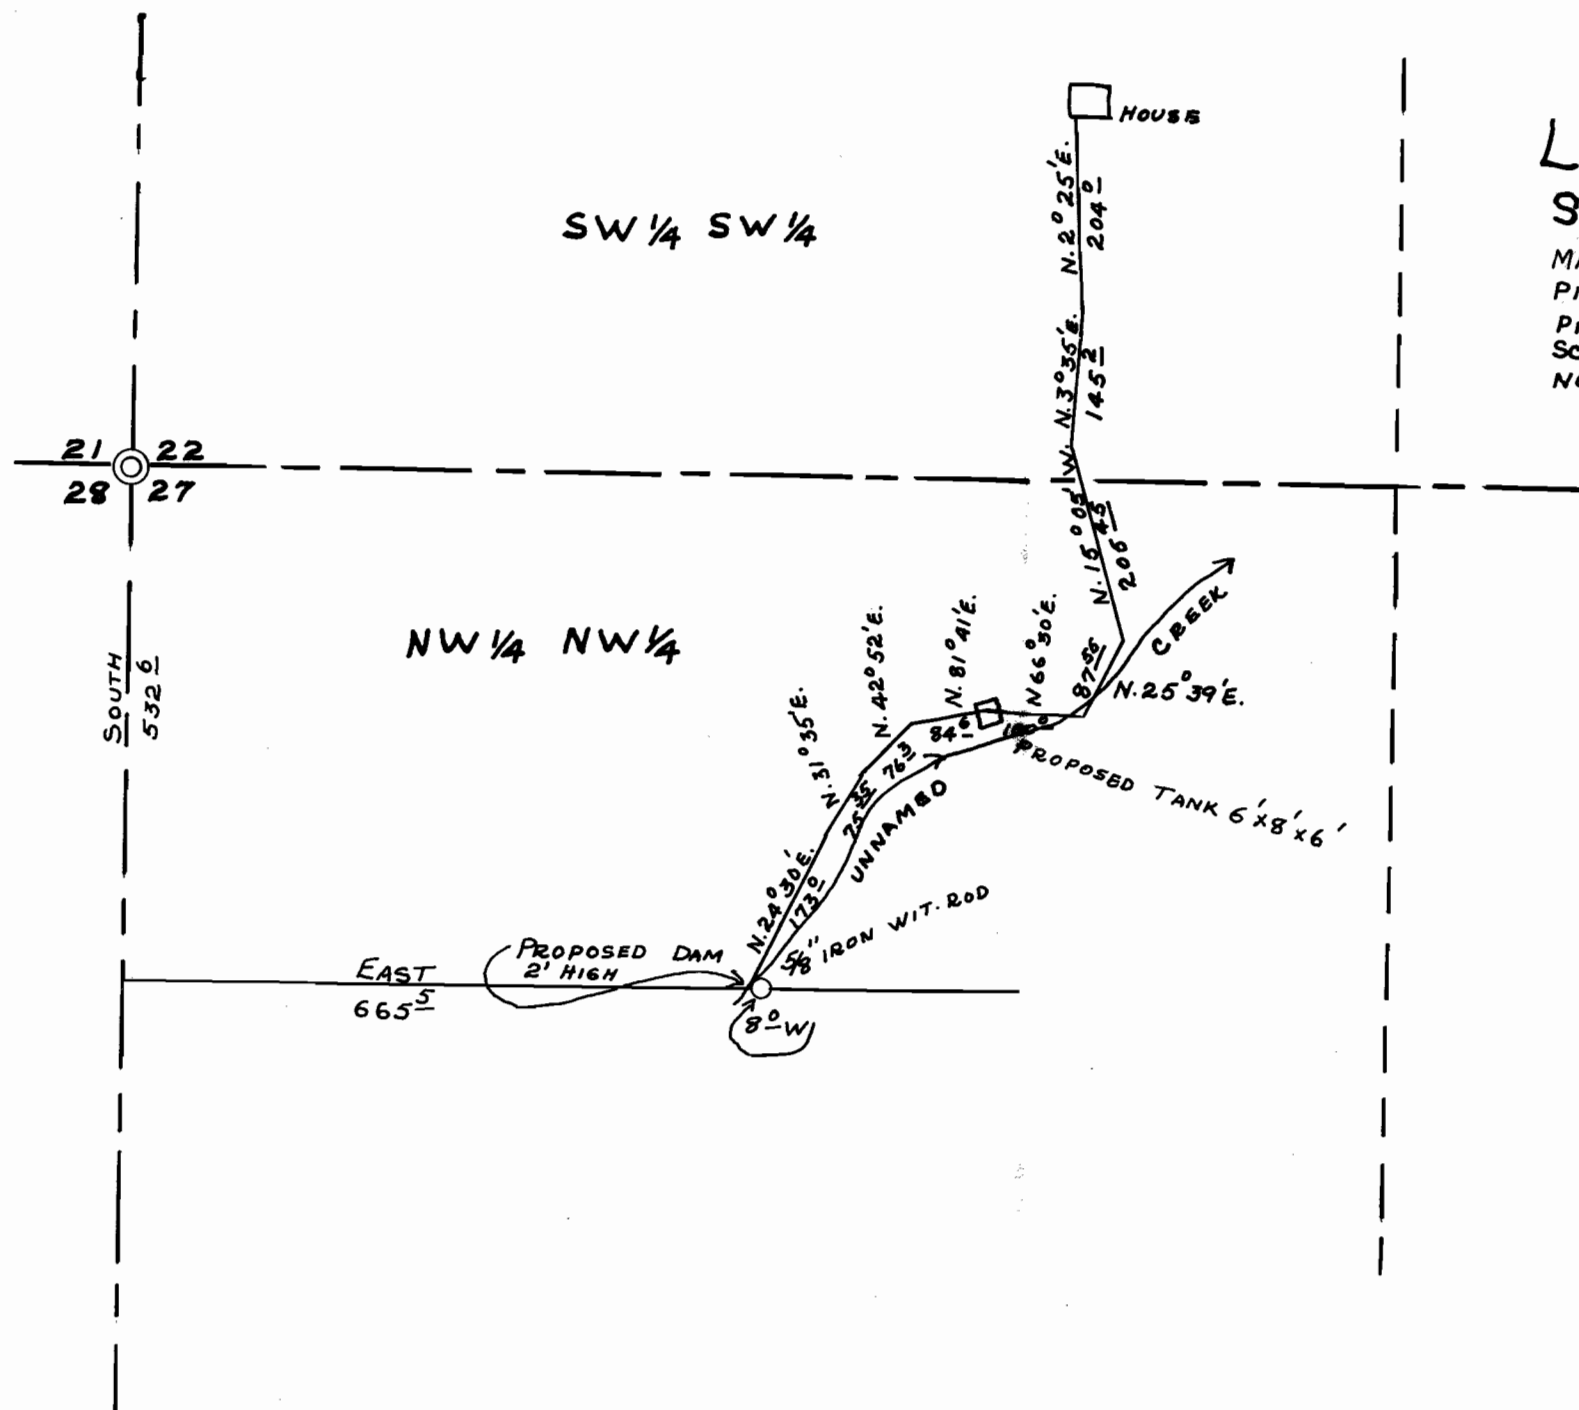

REGISTERED  
OREGON  
LAND SURVEYOR  
*J. E. Laflamme*  
MAY 4, 1956  
J. E. LAFLAMME  
378

*Report*  
Application No. 33468  
Permit No. 26493  
Cert No. 32056