

Occupied Houses
Under Construction


Shorewood Water Corporation
A-29166 P-22987
A-R-29104 P-R-1632
September 20, 1966

Re move from R. G. Vaughan
State of Oregon
County of Coos ss
Filed and entered
this 14 day of March,
1955 at the hour of
11:30 o'clock A.M.

Approved Jan 25 1954
City of NORTH BEND, OREGON
Planning Commission
Harold R. Stovall
President
Attest Carrie M. Climbbeard
Robert J. Harrington
County Clerk
Secretary
CITY Engineer

I, G. Vaughan, hereby certify that I am the duly appointed and qualified County Clerk of Coos County, Oregon, and that this copy of the Shorewood Addition Plot is a full, true and complete copy of the original plat of Shorewood Addition to Coos County, Oregon, as the same is recorded in Book 7 on page 10 of the plat records of Coos County, Oregon.

County Clerk

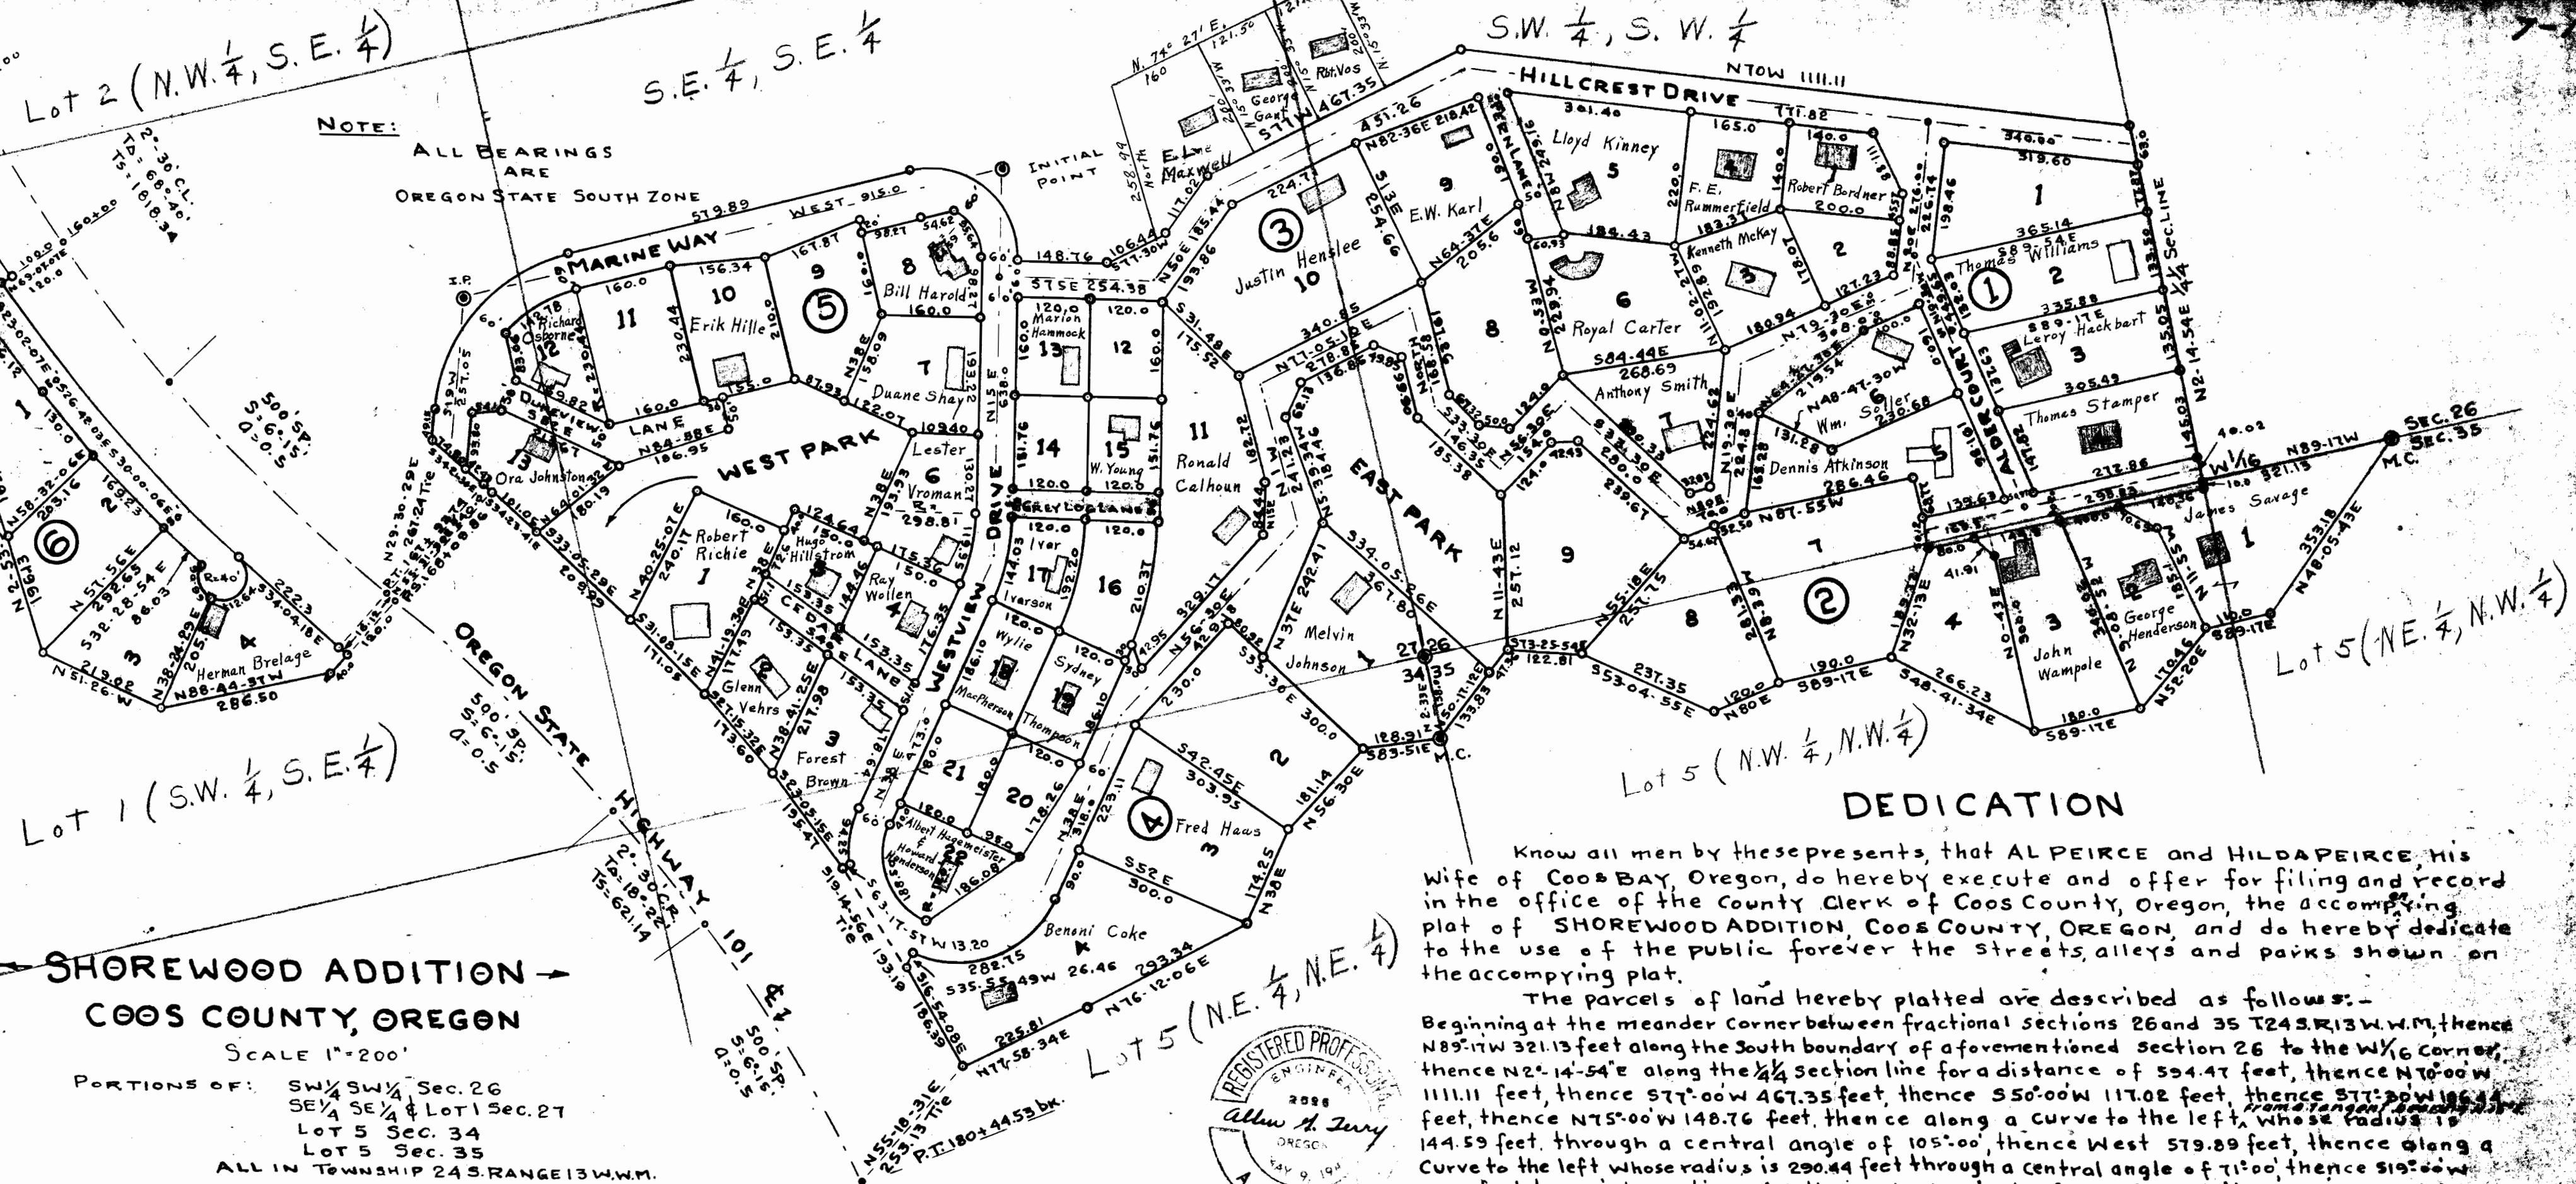

SHOREWOOD ADDITION → COOS COUNTY, OREGON

SCALE 1"=200'

PORTIONS OF: SW 1/4 SW 1/4 Sec. 26
SE 1/4 SE 1/4 LOT 1 Sec. 27
LOT 5 Sec. 34
LOT 5 Sec. 35
ALL IN TOWNSHIP 24 S. RANGE 13 W. W.M.

AFFIDAVIT OF SURVEYOR

I, ALLEN G. TERRY, of Coos Bay, Oregon being duly sworn, upon oath, do say that I have correctly surveyed the above described parcels of land and divided the same into blocks, lots, streets, alleys and parks as shown on this plat; that the initial point is marked with a 2" pipe post with lead plug and copper nail placed one foot under the surface; and all block and lot corners are marked by 5/8 inch iron rods or 3/4 inch pipes; that this plat correctly represents this survey; that this plat is drawn to scale and that the figures thereon are the actual dimensions in feet intended and that this tracing copy of the original hard copy is a full, true and complete copy of said original hard copy.

Subscribed and sworn to before me this 6 day of December 1954

Allen G. Terry
Notary Public for Oregon

My Commission Expires Aug. 20, 1958

CERTIFICATE OF COUNTY COURT
Examined and approved at Coquille, Oregon
this 19 day of March 1955

James W. Harrison County Judge
Ezell A. House Commissioner
R. C. Dunn Commissioner
Robert J. Harrington County Surveyor
G. D. Heathcoat County Assessor
John D. Billigwell

State of Oregon
County of Coos ss

This is to certify that on this 1 day of January 1955 before me personally appeared AL PEIRCE and HILDA PEIRCE, his wife, both to me personally known, who each being duly sworn did say that the above dedication is their free and voluntary act and deed. In testimony whereof I have hereunto set my hand and affixed my official seal the date and year last above written.

Hilda Peirce
Notary Public for Oregon
My Commission expires Aug. 20, 1958