

N 2 1/4 NW 1/4

N Corner 1/4 NW 1/4

10 11 12 13 14 15 16 17 18 19 20

TOWN OF WAMIC
Wasco County Oregon.

Municipal Area to be Benefited by This Permit.

Area Benefited

School

Application


Permit

WAMIC COOPERATIVE WATER ASSOCIATION

Showing Residential Area to be Served.


This map was compiled by Roger J. Wilhelm, Wasco County Surveyor
February 9, 1961.

Scale: 1 inch = 200 feet.

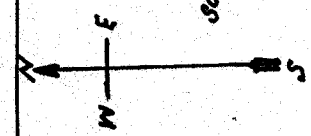

M. 1/4 Corner 1/4 Sec. 1/4 Corner

P# 1759

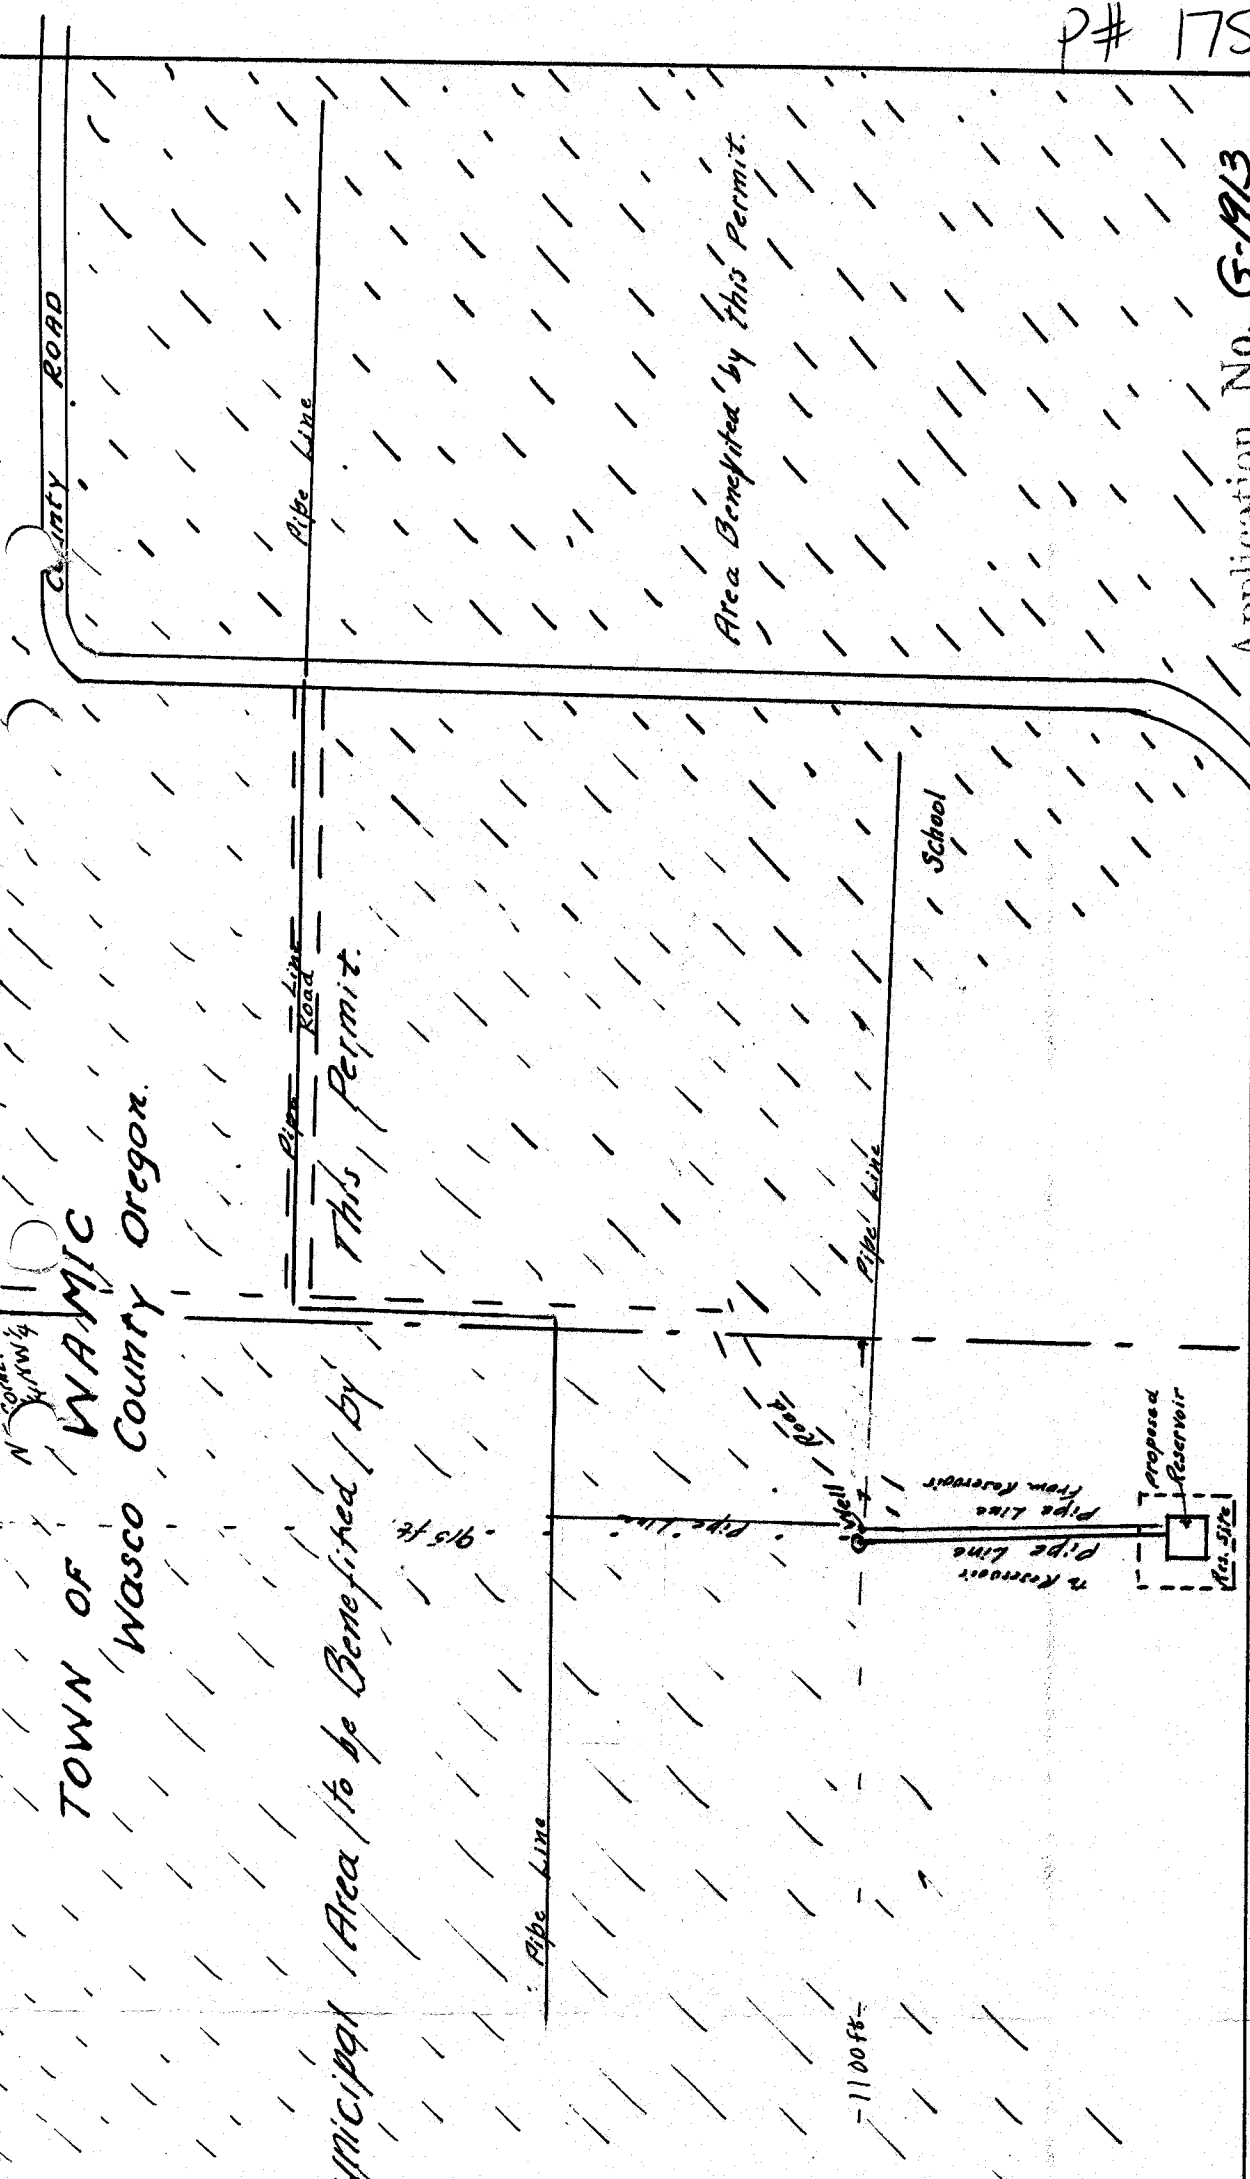

TOWN OF WAMIC
Wasco County Oregon.

Municipal Area to be Benefited by
This Permit.

Area Benefited by This Permit.

WAMIC COOPERATIVE WATER ASSOCIATION

Showing Residential Area to be Served.

This map was compiled by Roger J. Wilhelm, Wasco County Surveyor

February 9, 1961.

Application No. G-1913

Permit No. G-1759

00 feet.