

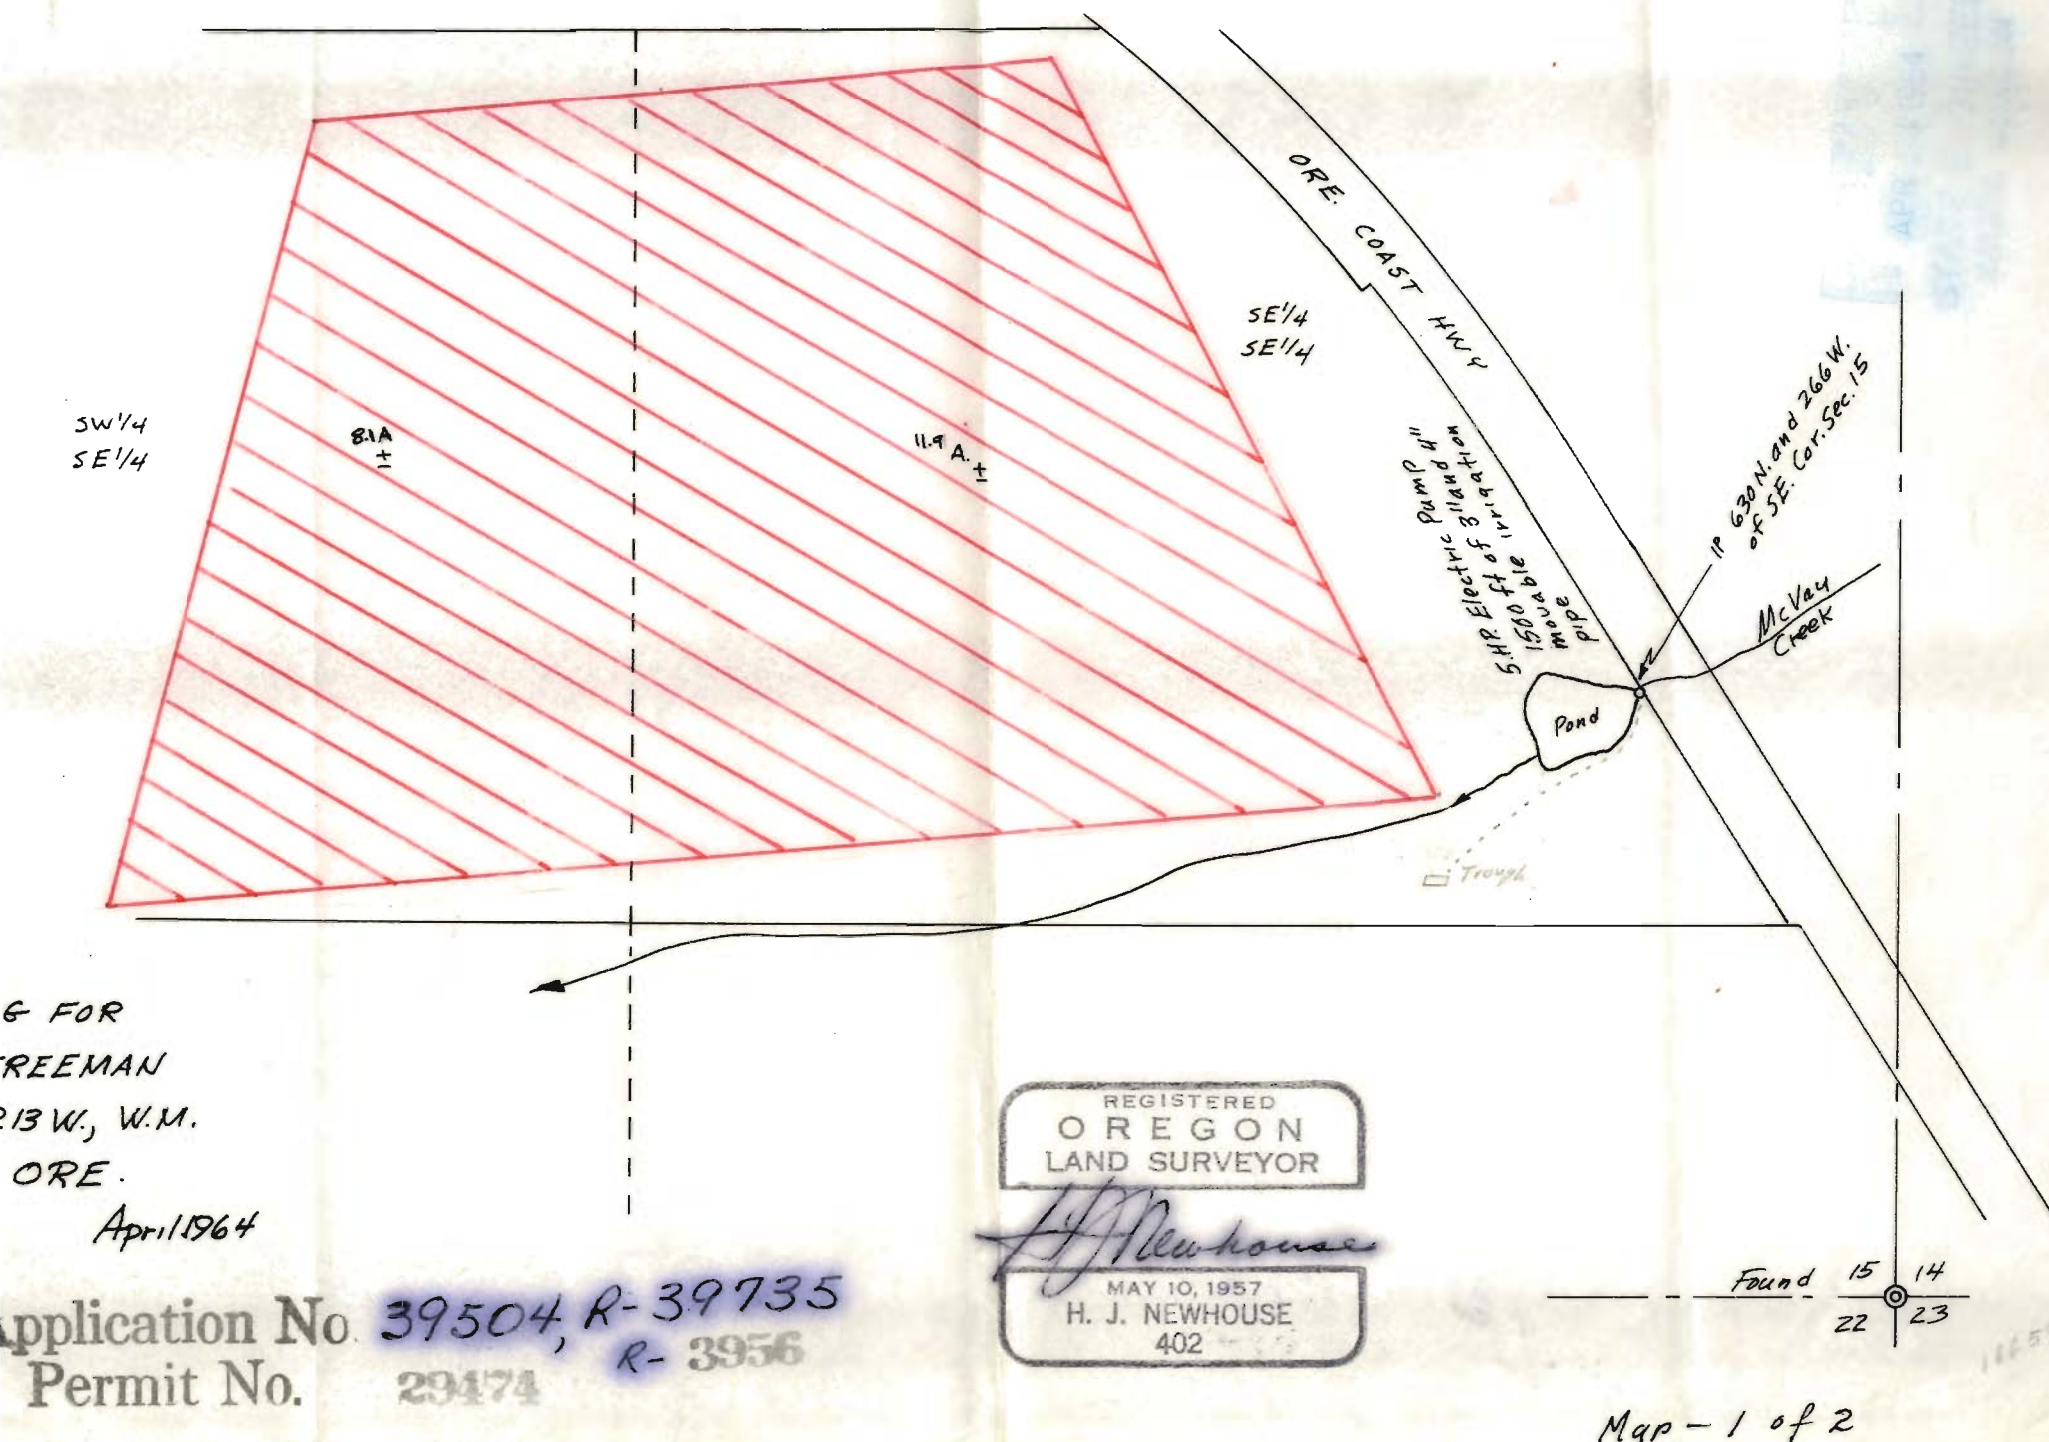


STEM "A"

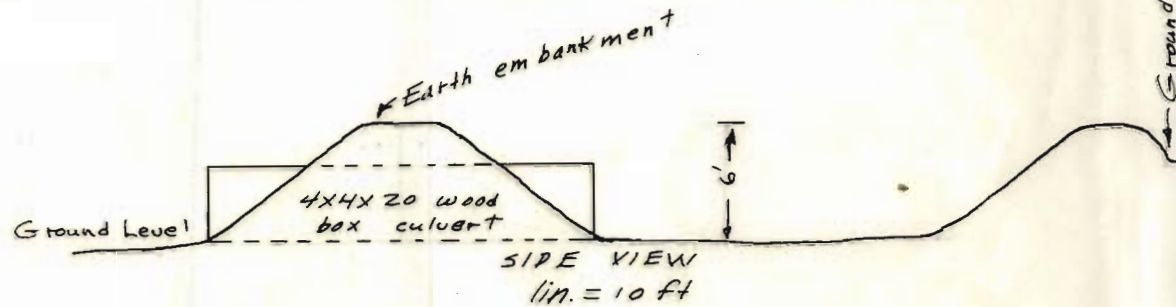

SYSTEM "B"

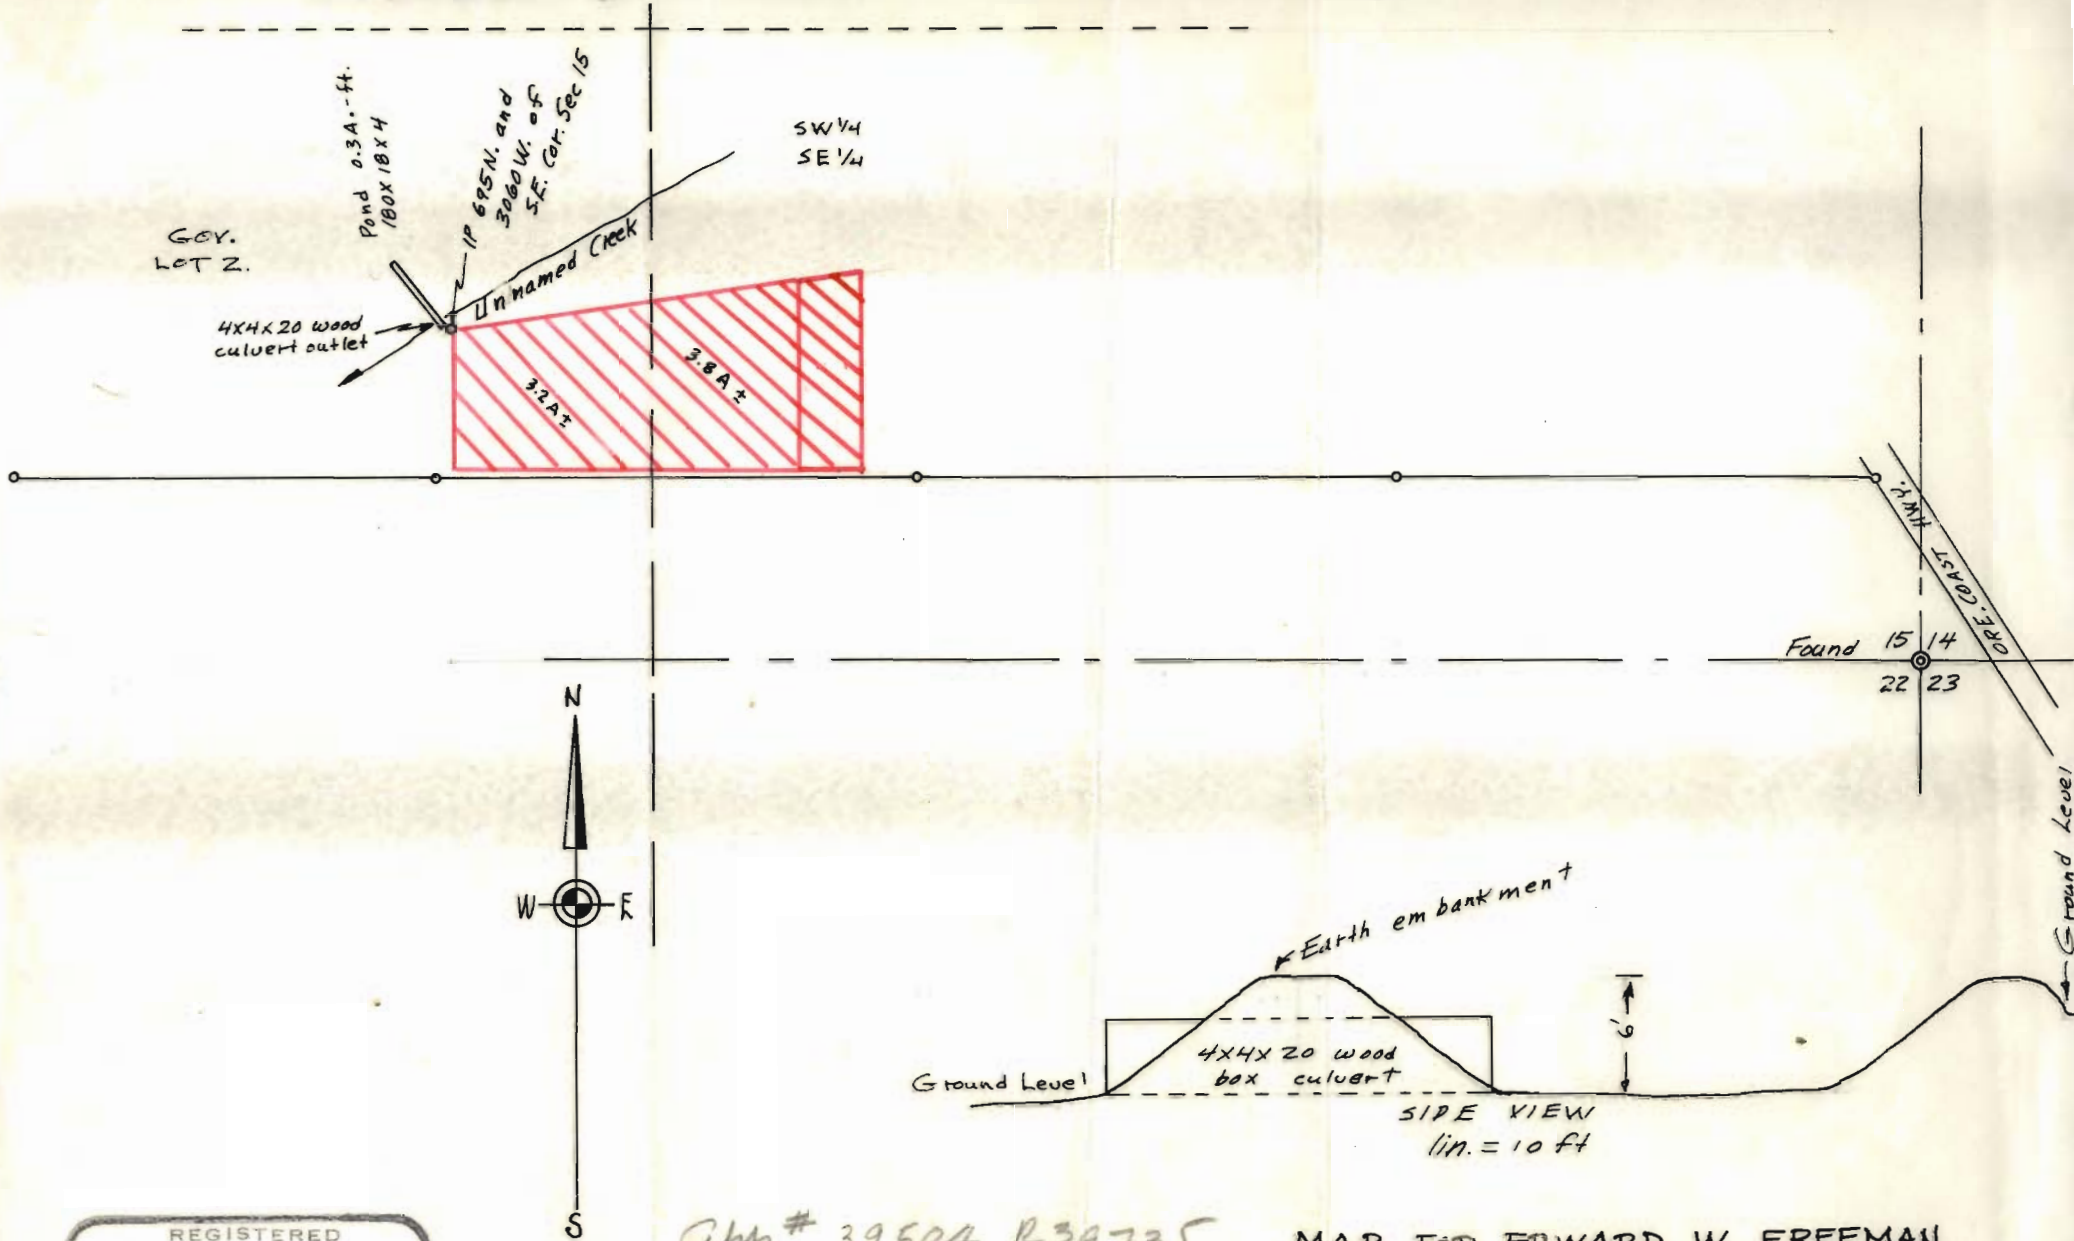

REGISTERED
 OREGON
 LAND SURVEYOR

H. J. Newhouse
 MAY 10, 1957
 H. J. NEWHOUSE
 402

App. # 39504, R39735

APR 1 1964
 STATE OF OREGON
 REC'D
 Per # R-3956
 Per # 29474

MAP FOR EDWARD W. FREEMAN
 SHOWING POND LOCATION IN
 SEC. 15, T.41S., R.13W., W. M.
 CURRY CO., ORE.

Scale 1in = 400ft

April 1964

Map - 2 of 2