


Accompanying Application for a Permit to appropriate water for domestic use by John H. Hammel who lives in S.  $\frac{1}{4}$  Sec. 16, T. 1 N., R. 10 E. W. M., Parkdale, Oregon.

21015

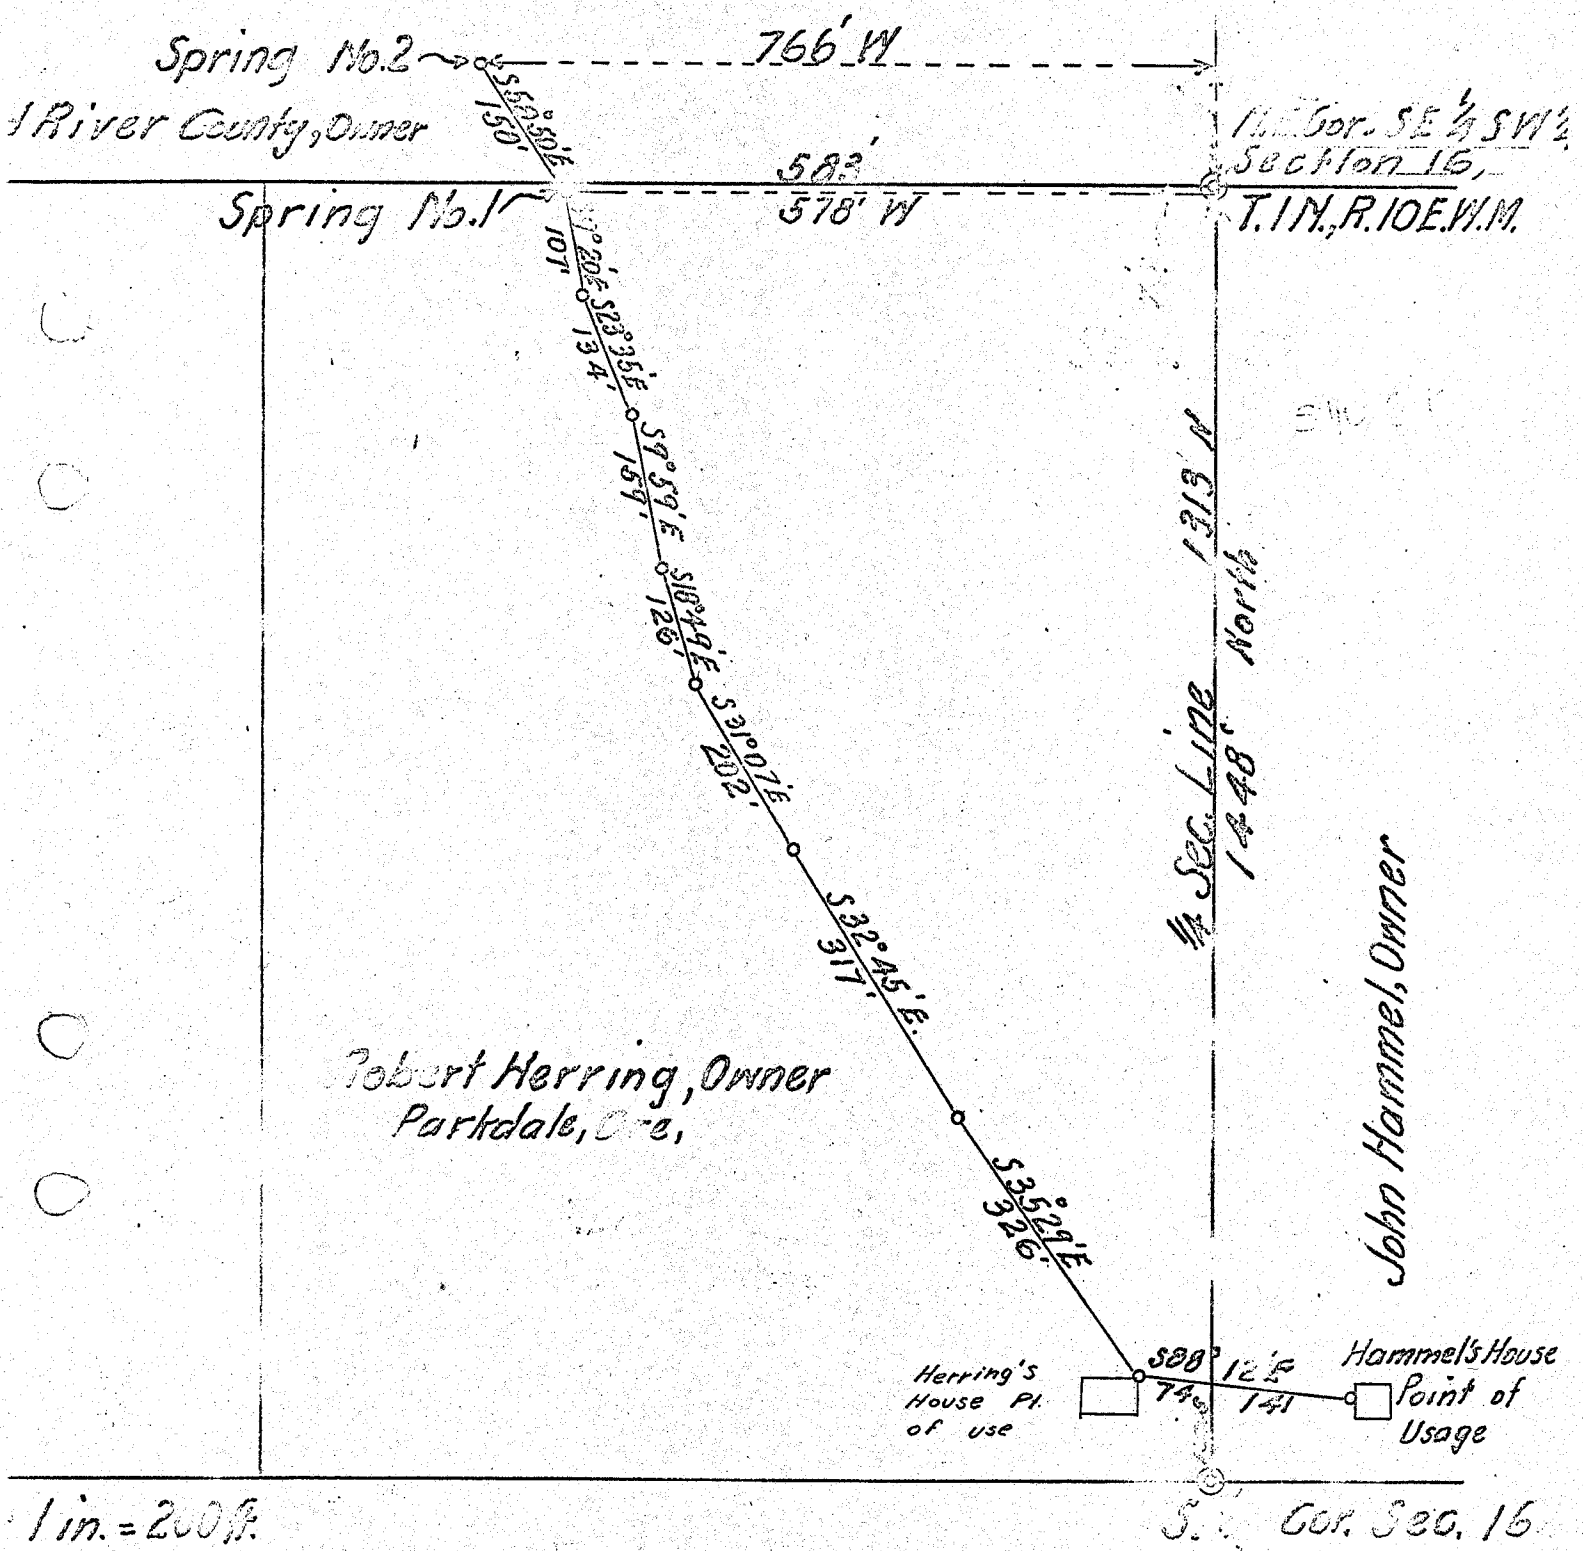

Application No. 26658  
Permit No. 21015