


SCALE 0 400 FEET



31 32 T. 16 S.  
65 T. 17 S.

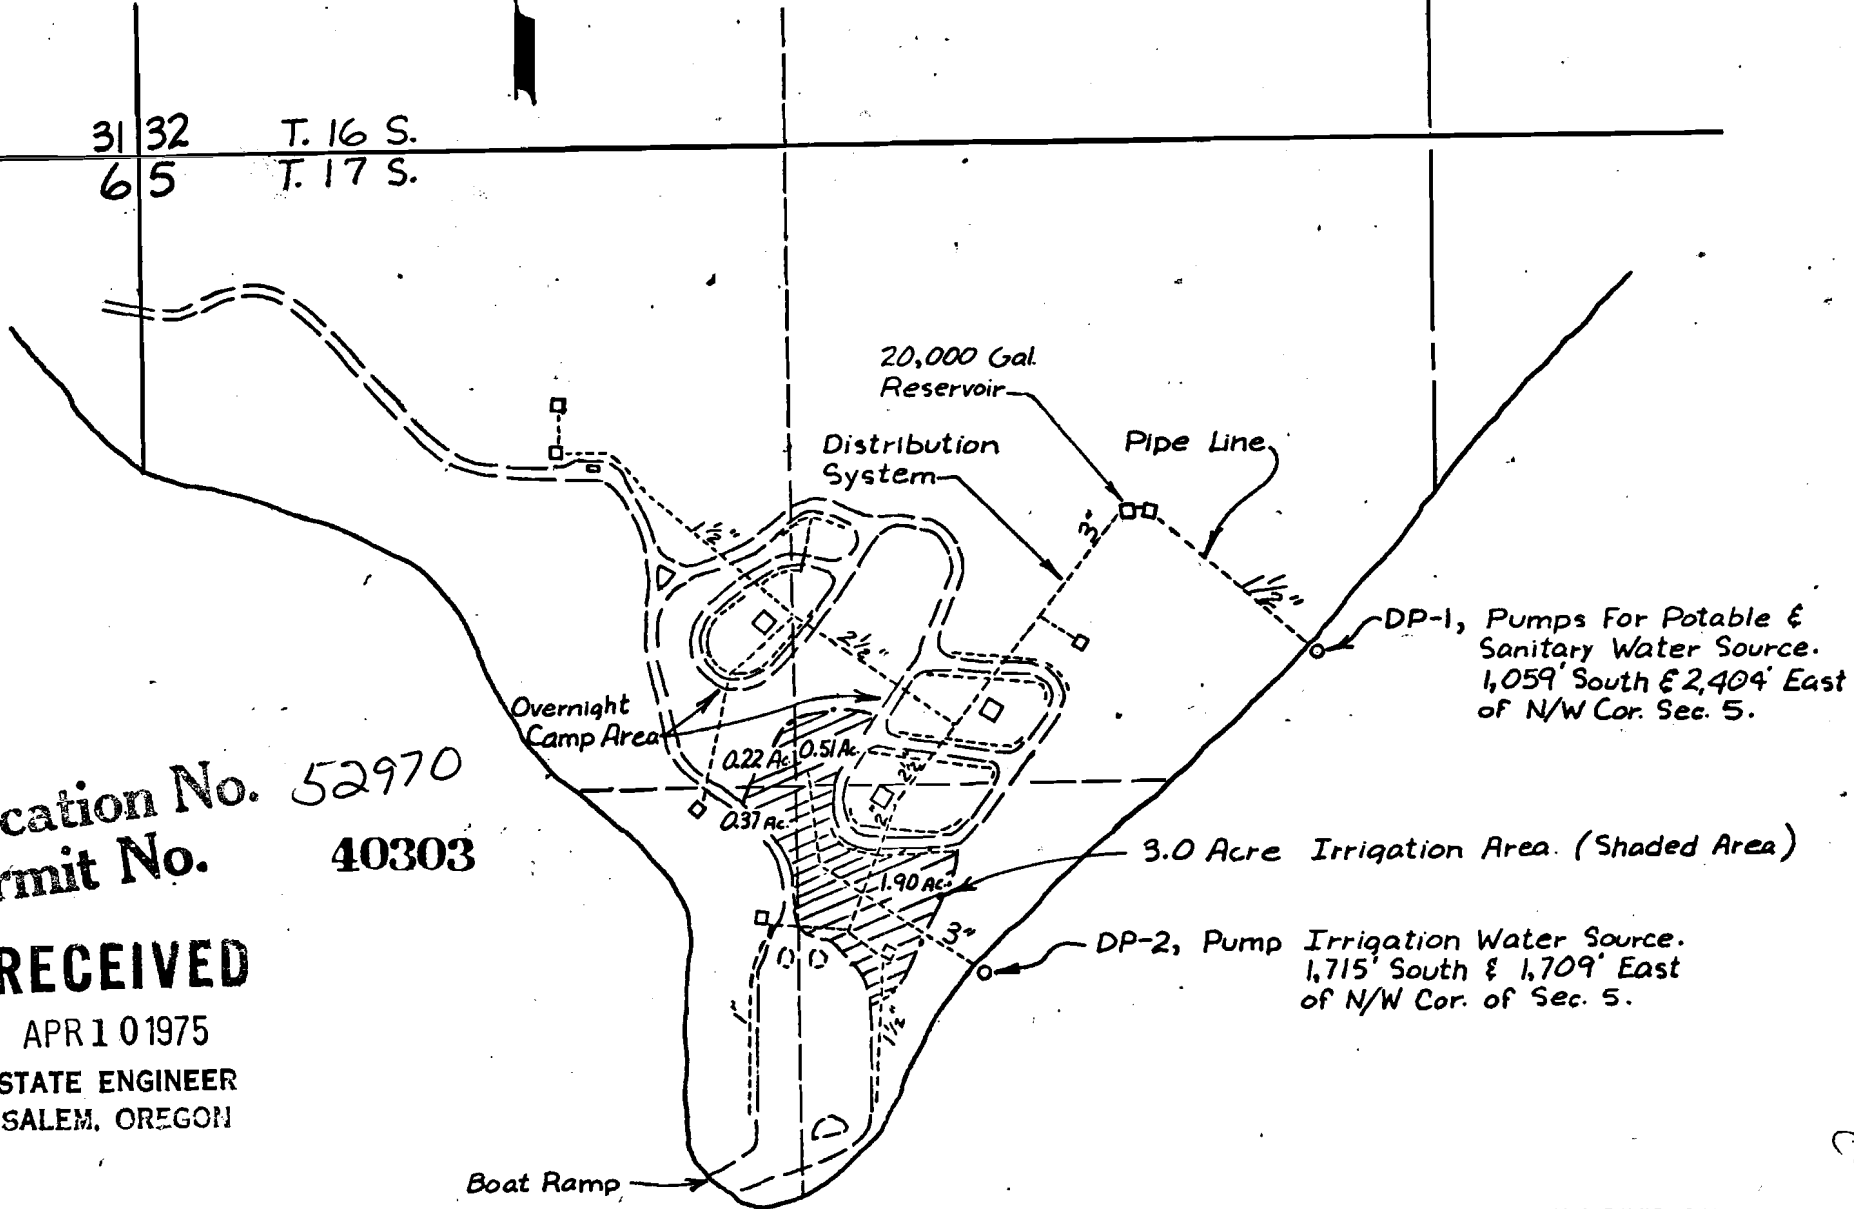

DP-1, Pumps For Potable & Sanitary Water Source. 1,059' South & 2,404' East of N/W Cor. Sec. 5.

3.0 Acre Irrigation Area. (Shaded Area)

DP-2, Pump Irrigation Water Source. 1,715' South & 1,709' East of N/W Cor. of Sec. 5.

Application No. 52970  
Permit No. 40303

**RECEIVED**

APR 10 1975

STATE ENGINEER  
SALEM, OREGON

PRINEVILLE RESERVOIR,  
CROOKED RIVER

OREGON STATE HIGHWAY DIVISION  
PARKS & RECREATION BRANCH  
PRINEVILLE RESERVOIR STATE PARK  
WATER RIGHT APPLICATION - SEC. 5, T.17S., R.17E., W.M.  
CROOK COUNTY MARCH 20, 1975

40303

C-47581