


RECEIVED
STATE ENGINEER
SALEM, OREGON

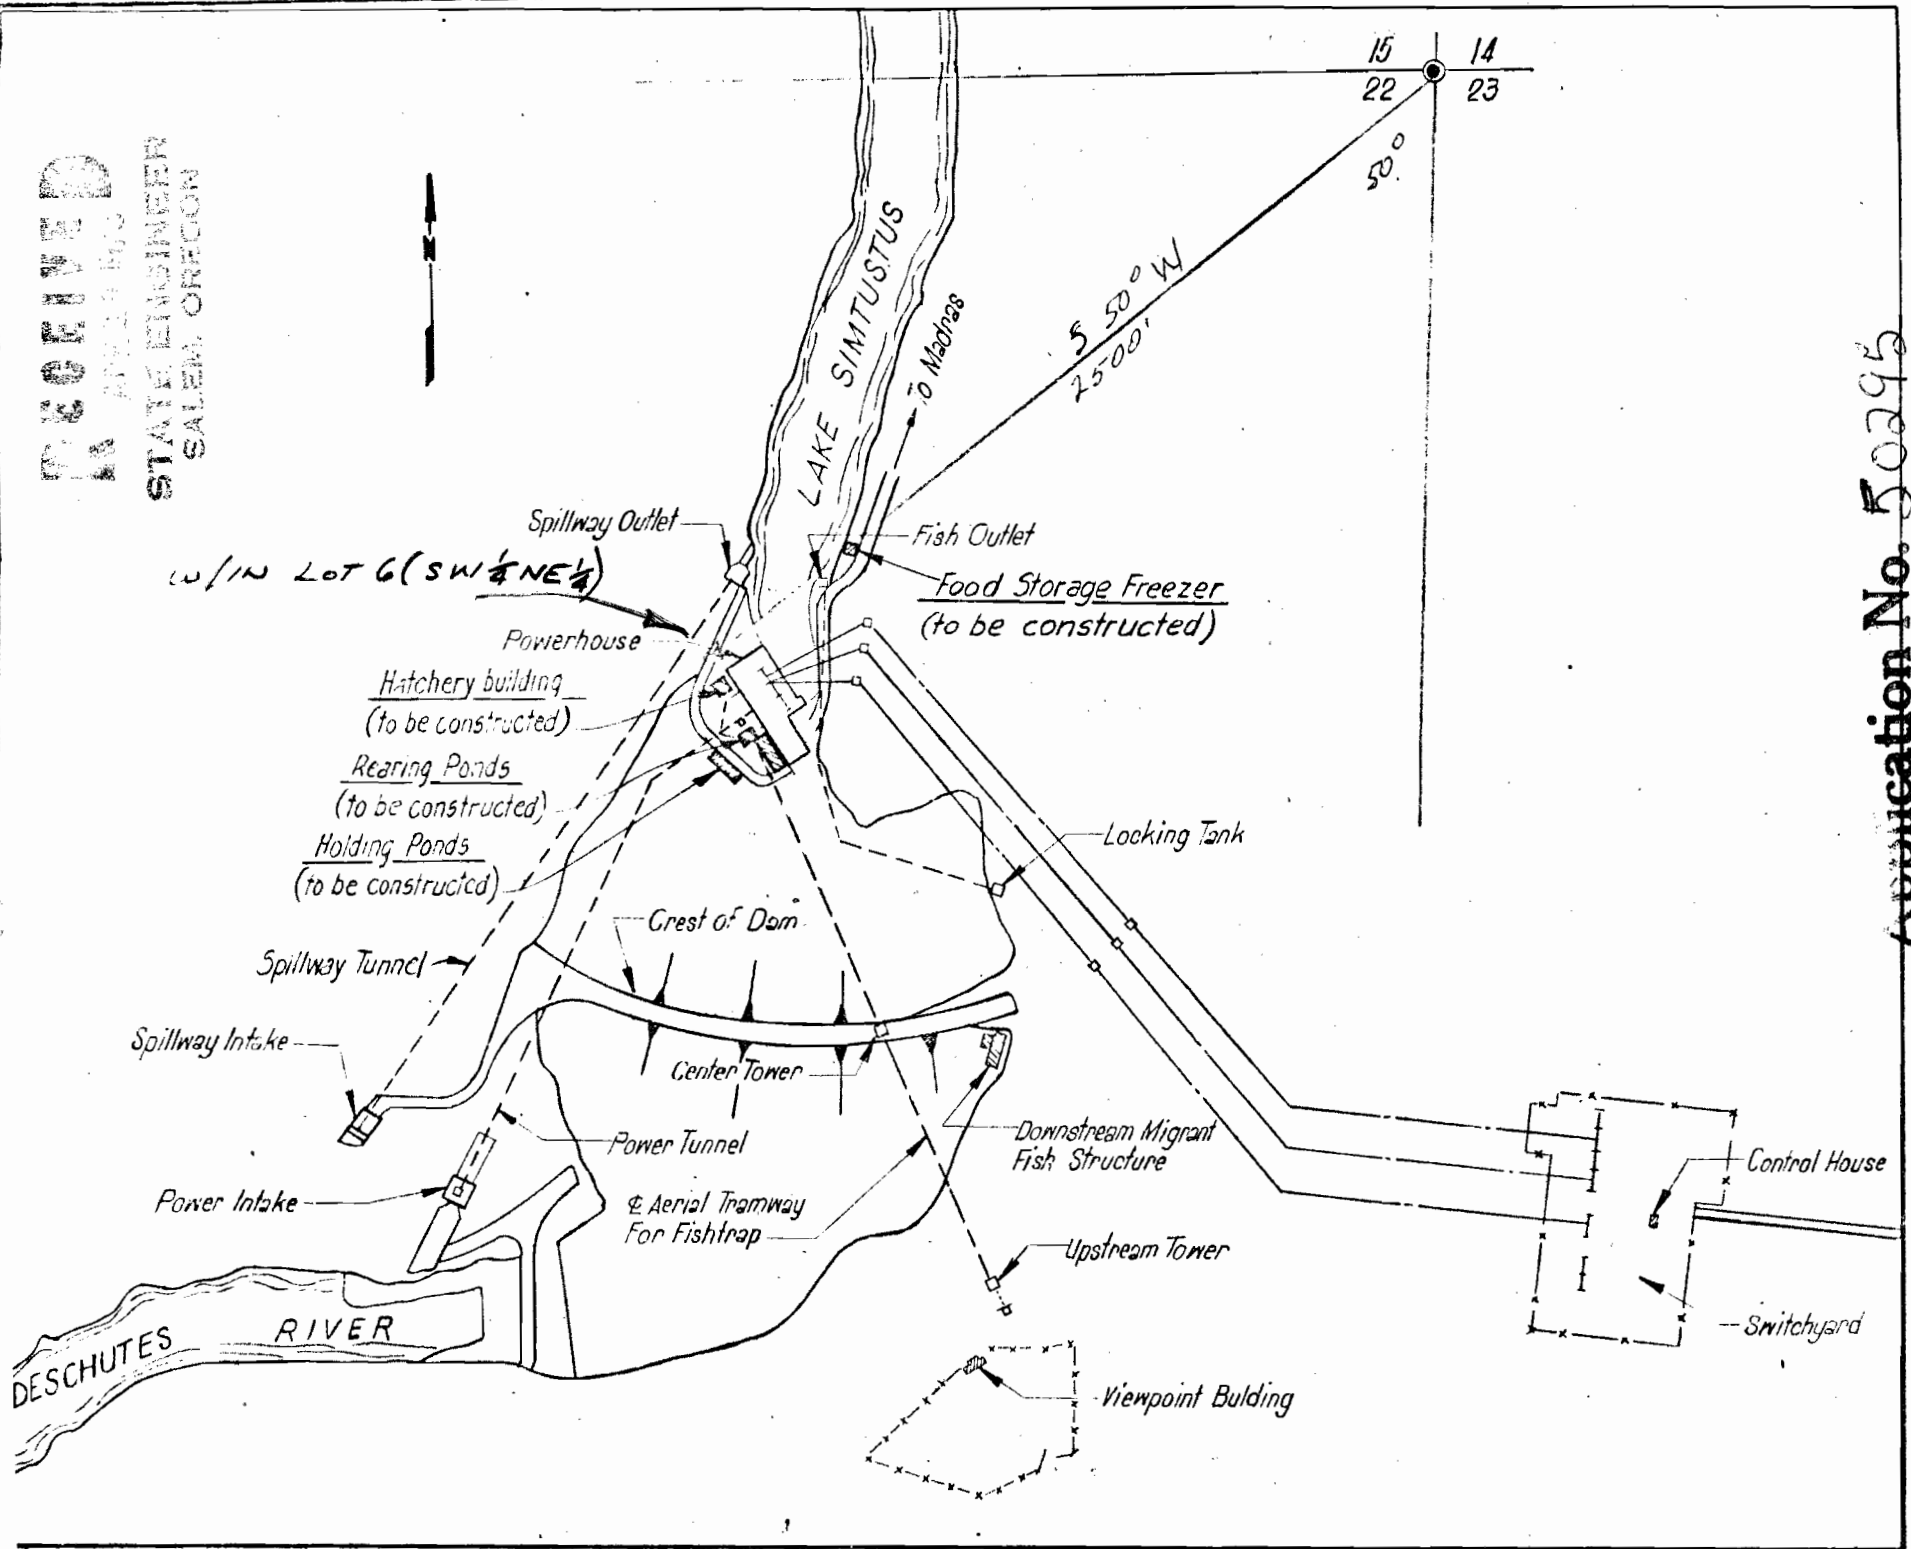

Application No. 50295
Permit No. 37974