

RECEIVED

JUL 24 1978

T.30 S., R.3 E., W.M.

WATER RESOURCES DEPT.
SALEM, OREGON



SEC. 34

APPLICATION MAP

NAME	APPLICATION NO.	PERMIT NO.	LOT
CECIL KEENAN			7
CATHERINE D. HOOD	56409		12
WILLIAM D. THORNDIKE	56410		13
JOHN H. & LOIS W. ENDERS	56411		6
KATHERINE SUE LEAVITT	56442		8
CLARENCE W. HARWOOD & JOHN H. NEILSON	56481	43414	17
F.W. EBERLEIN	56493		4
ALICE L. LEDUC	56614		23
WARREN & BETTY CARKIN			2
PHILIP A. & ROSEMARY E. JANZ			3

■ WATER USERS

SURVEYED JULY 11 & 12, 1978 BY B. SUND

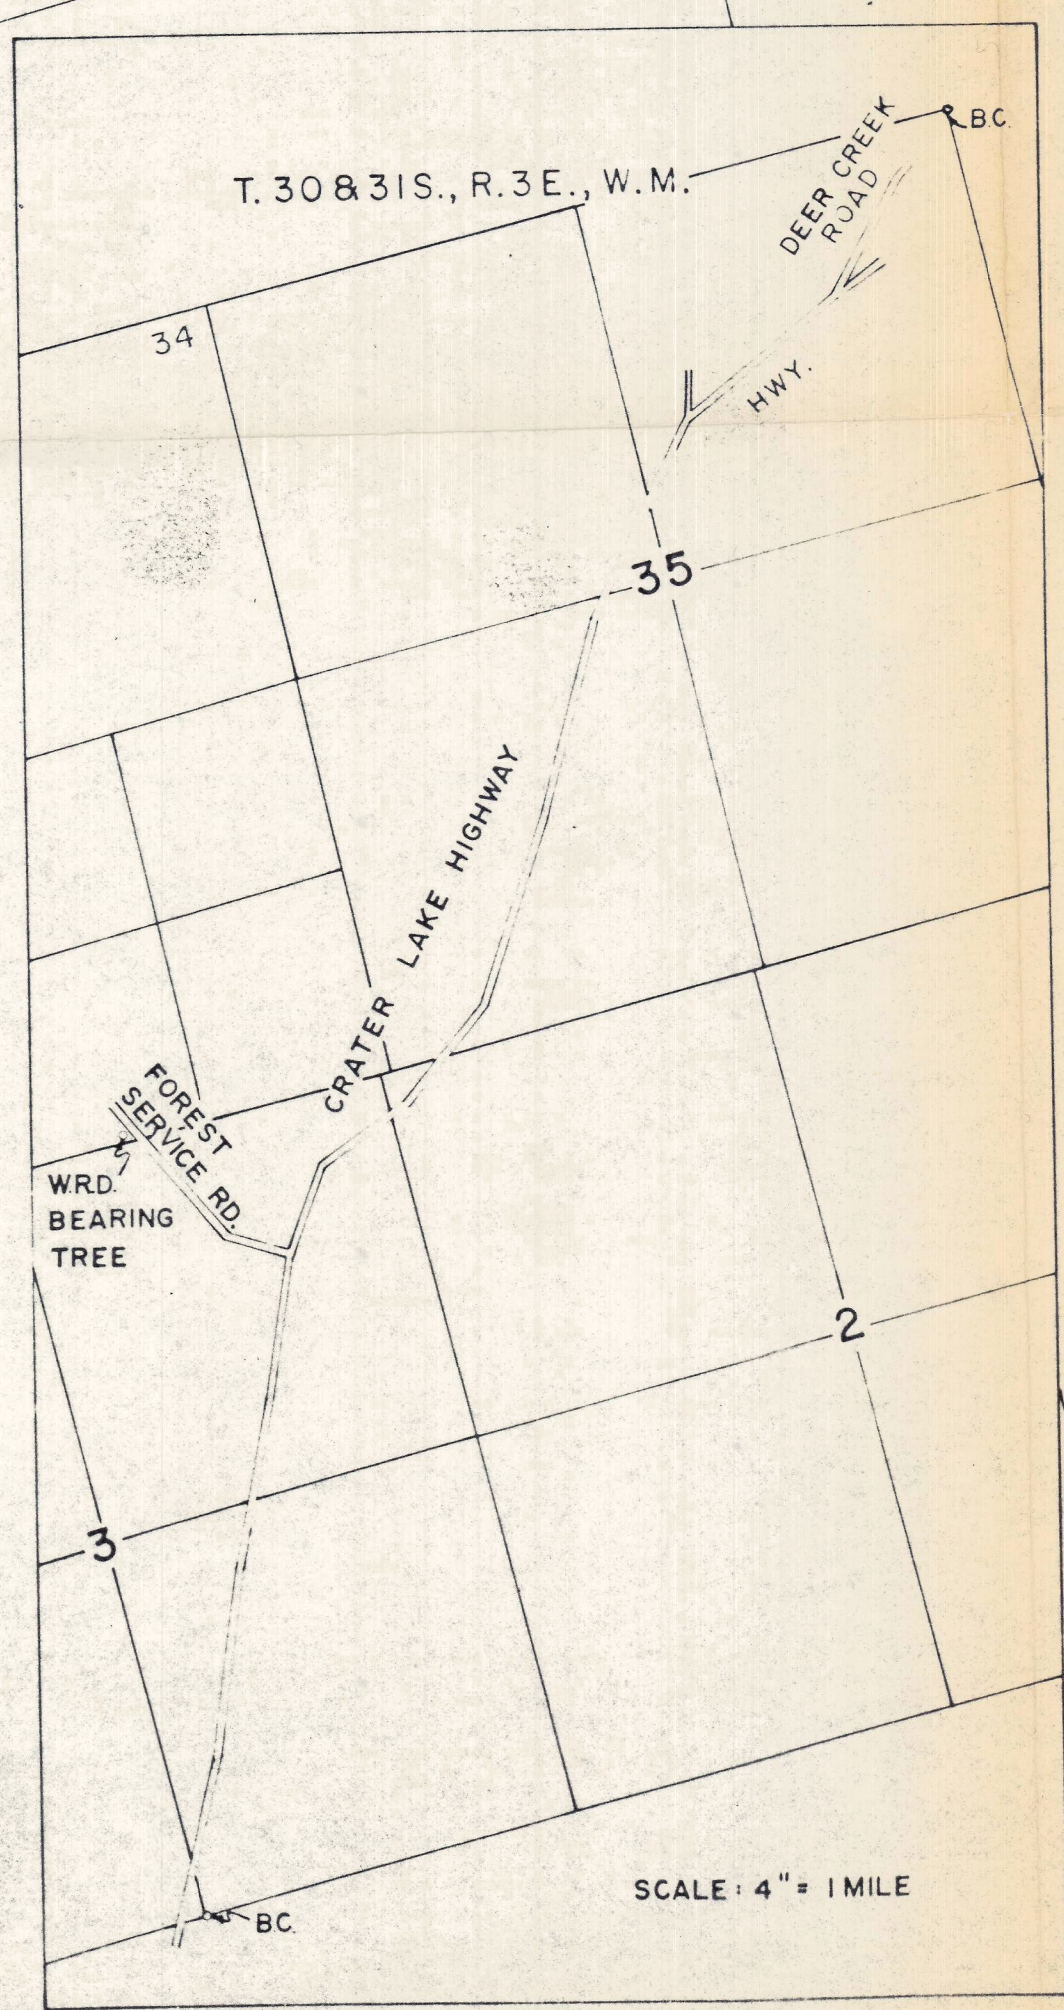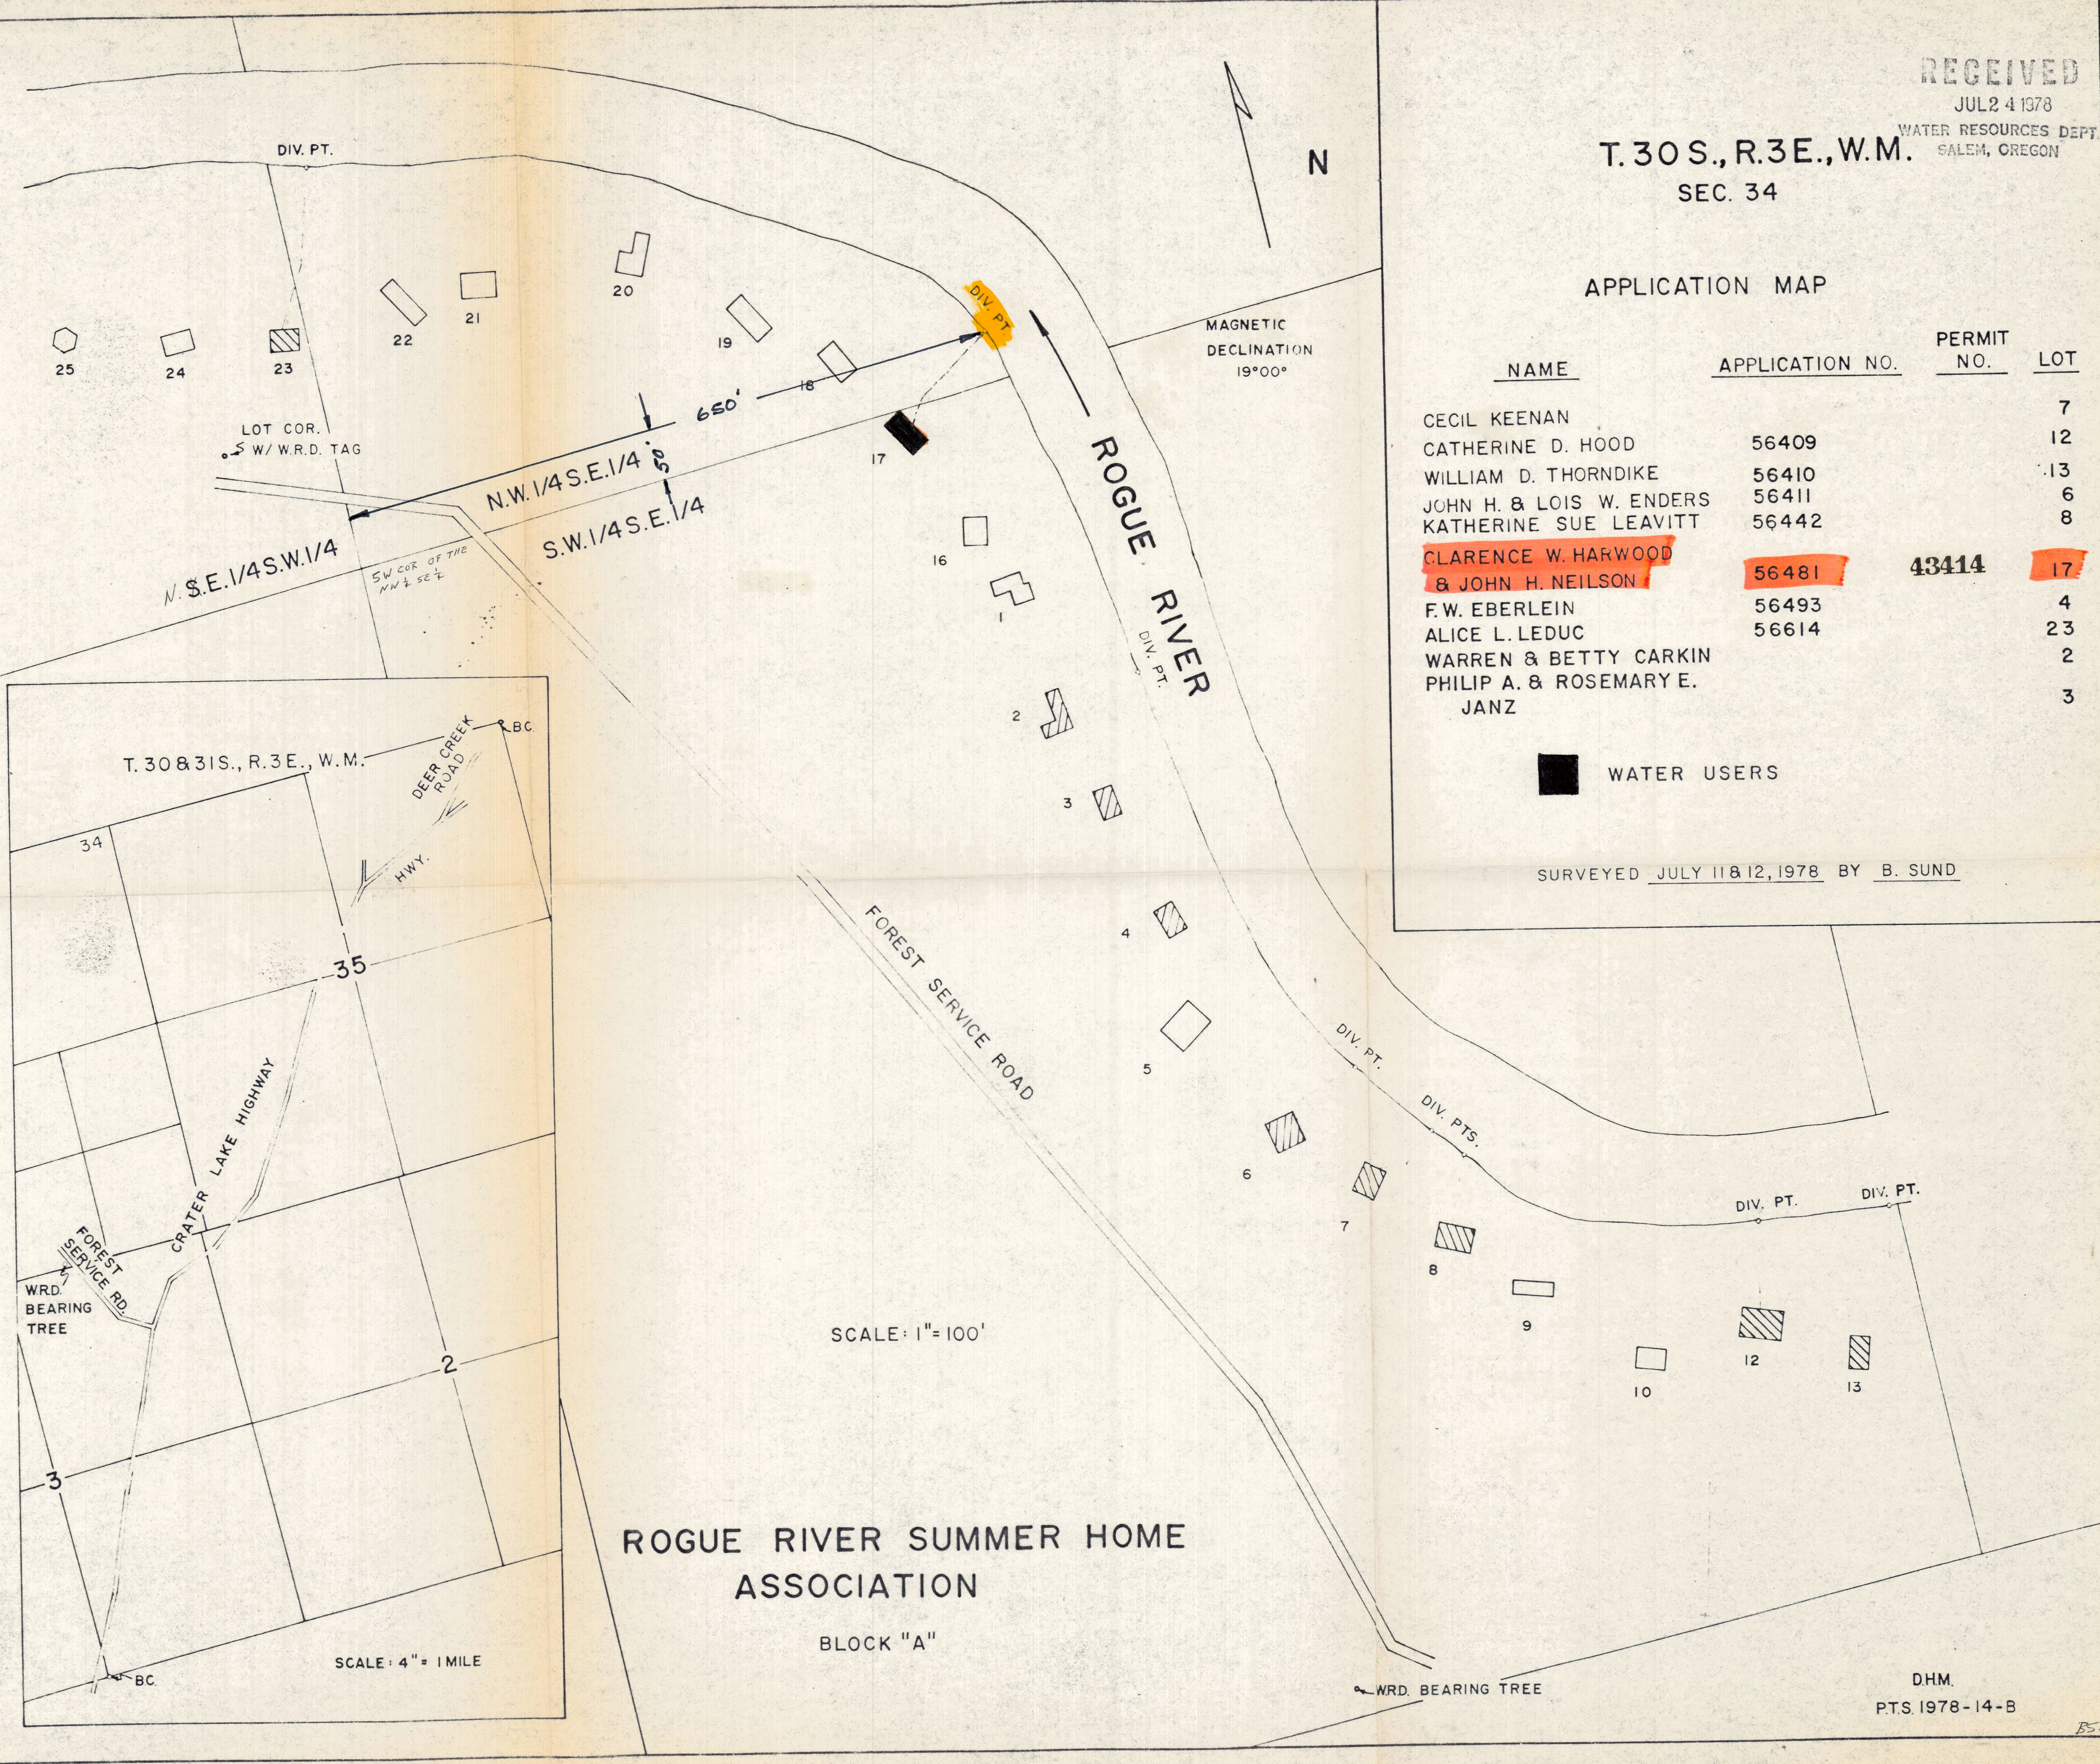

ROGUE RIVER SUMMER HOME
ASSOCIATION
BLOCK "A"

DHM.
PTS. 1978-14-B