

UNITED STATES  
DEPARTMENT OF THE INTERIOR  
BUREAU OF LAND MANAGEMENT

SECTION


2

# Oregon State Water Filings

TOWNSHIP 25<sup>S</sup>, RANGE 45<sup>E</sup>, W. M.

NE SW

North Three Finger NE, SW

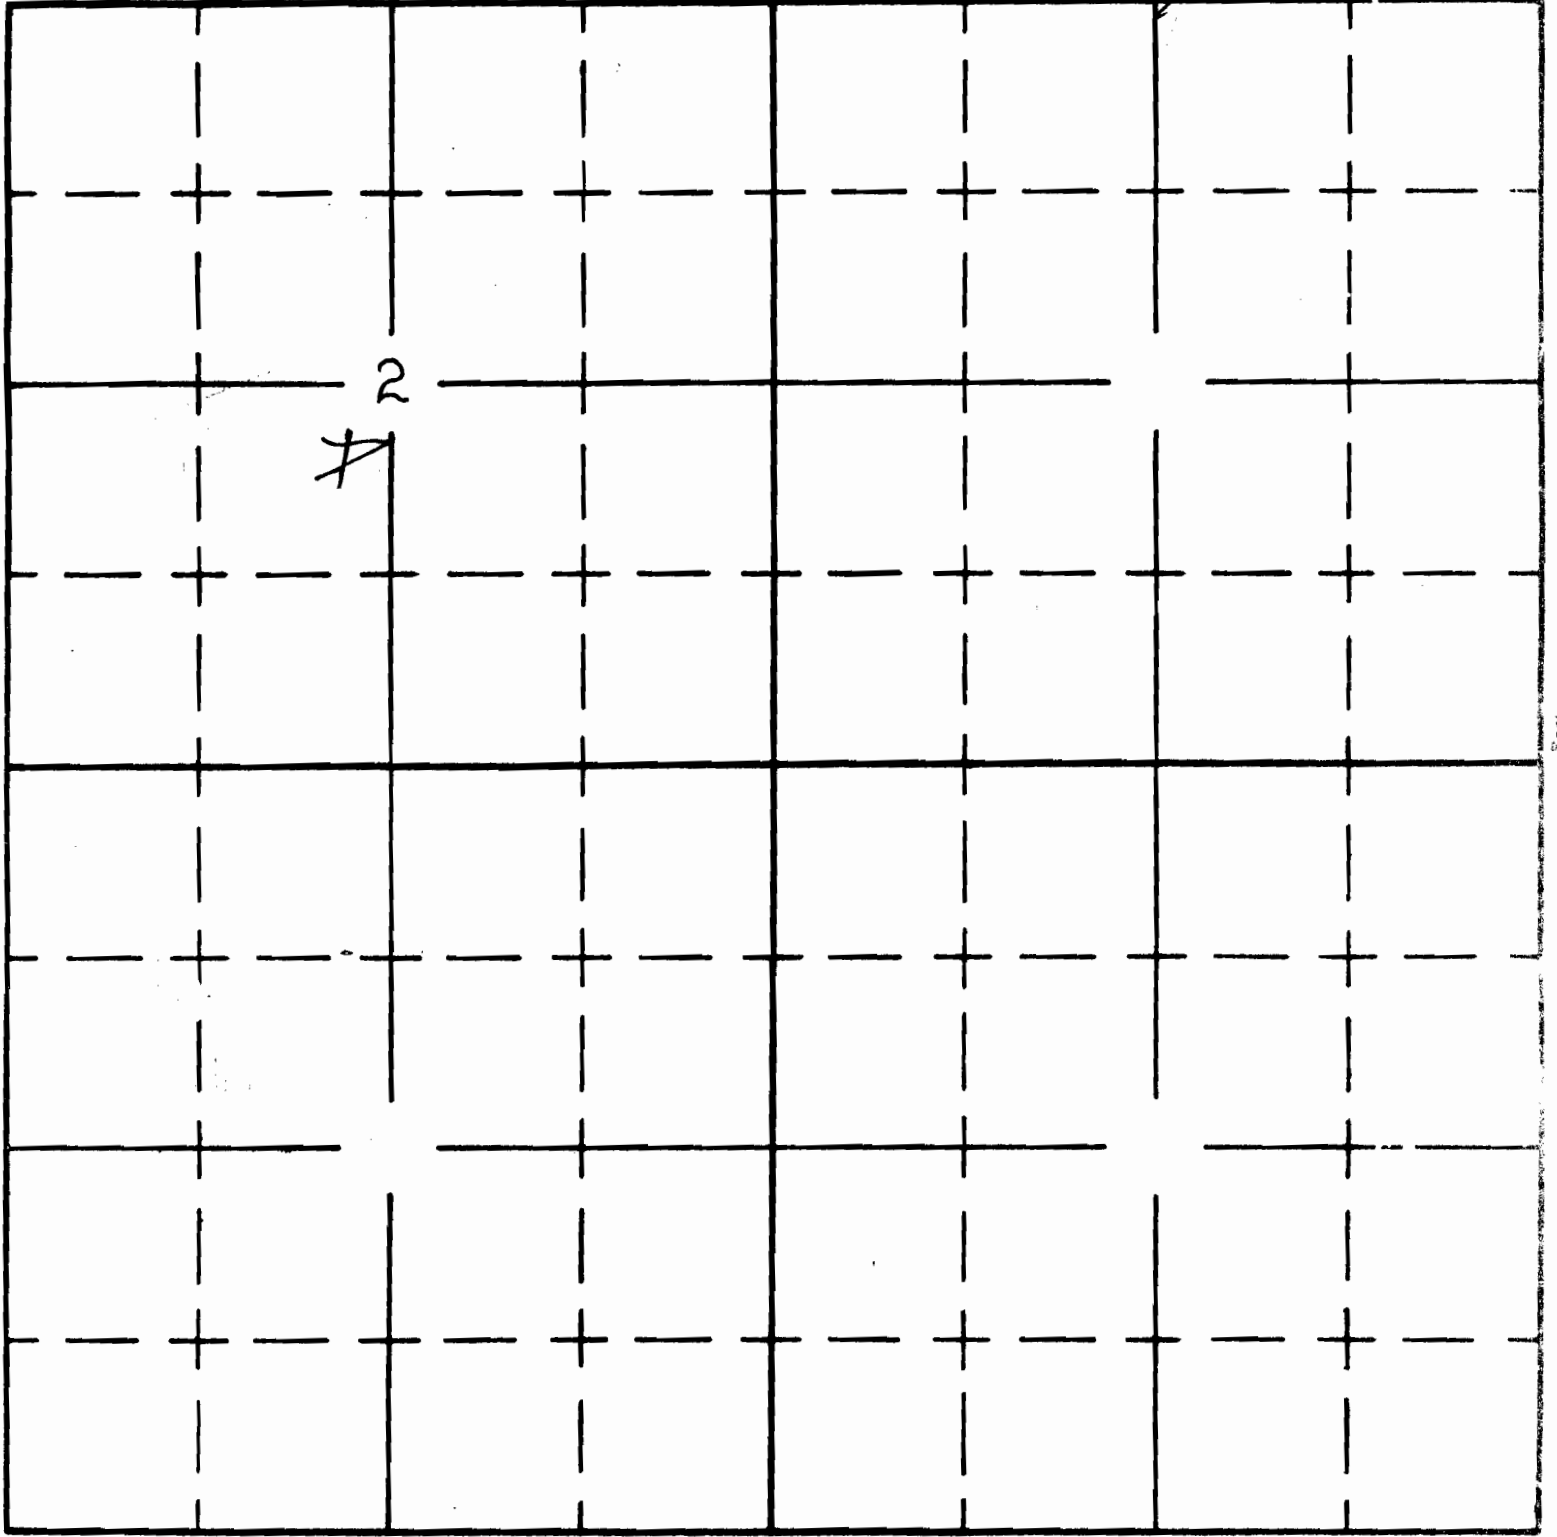

South


UNITED STATES  
DEPARTMENT OF THE INTERIOR  
BUREAU OF LAND MANAGEMENT

SECTION 2

# Oregon State Water Filings

TOWNSHIP 255, RANGE 45E, W. M.

*Three Fingers Res.* North

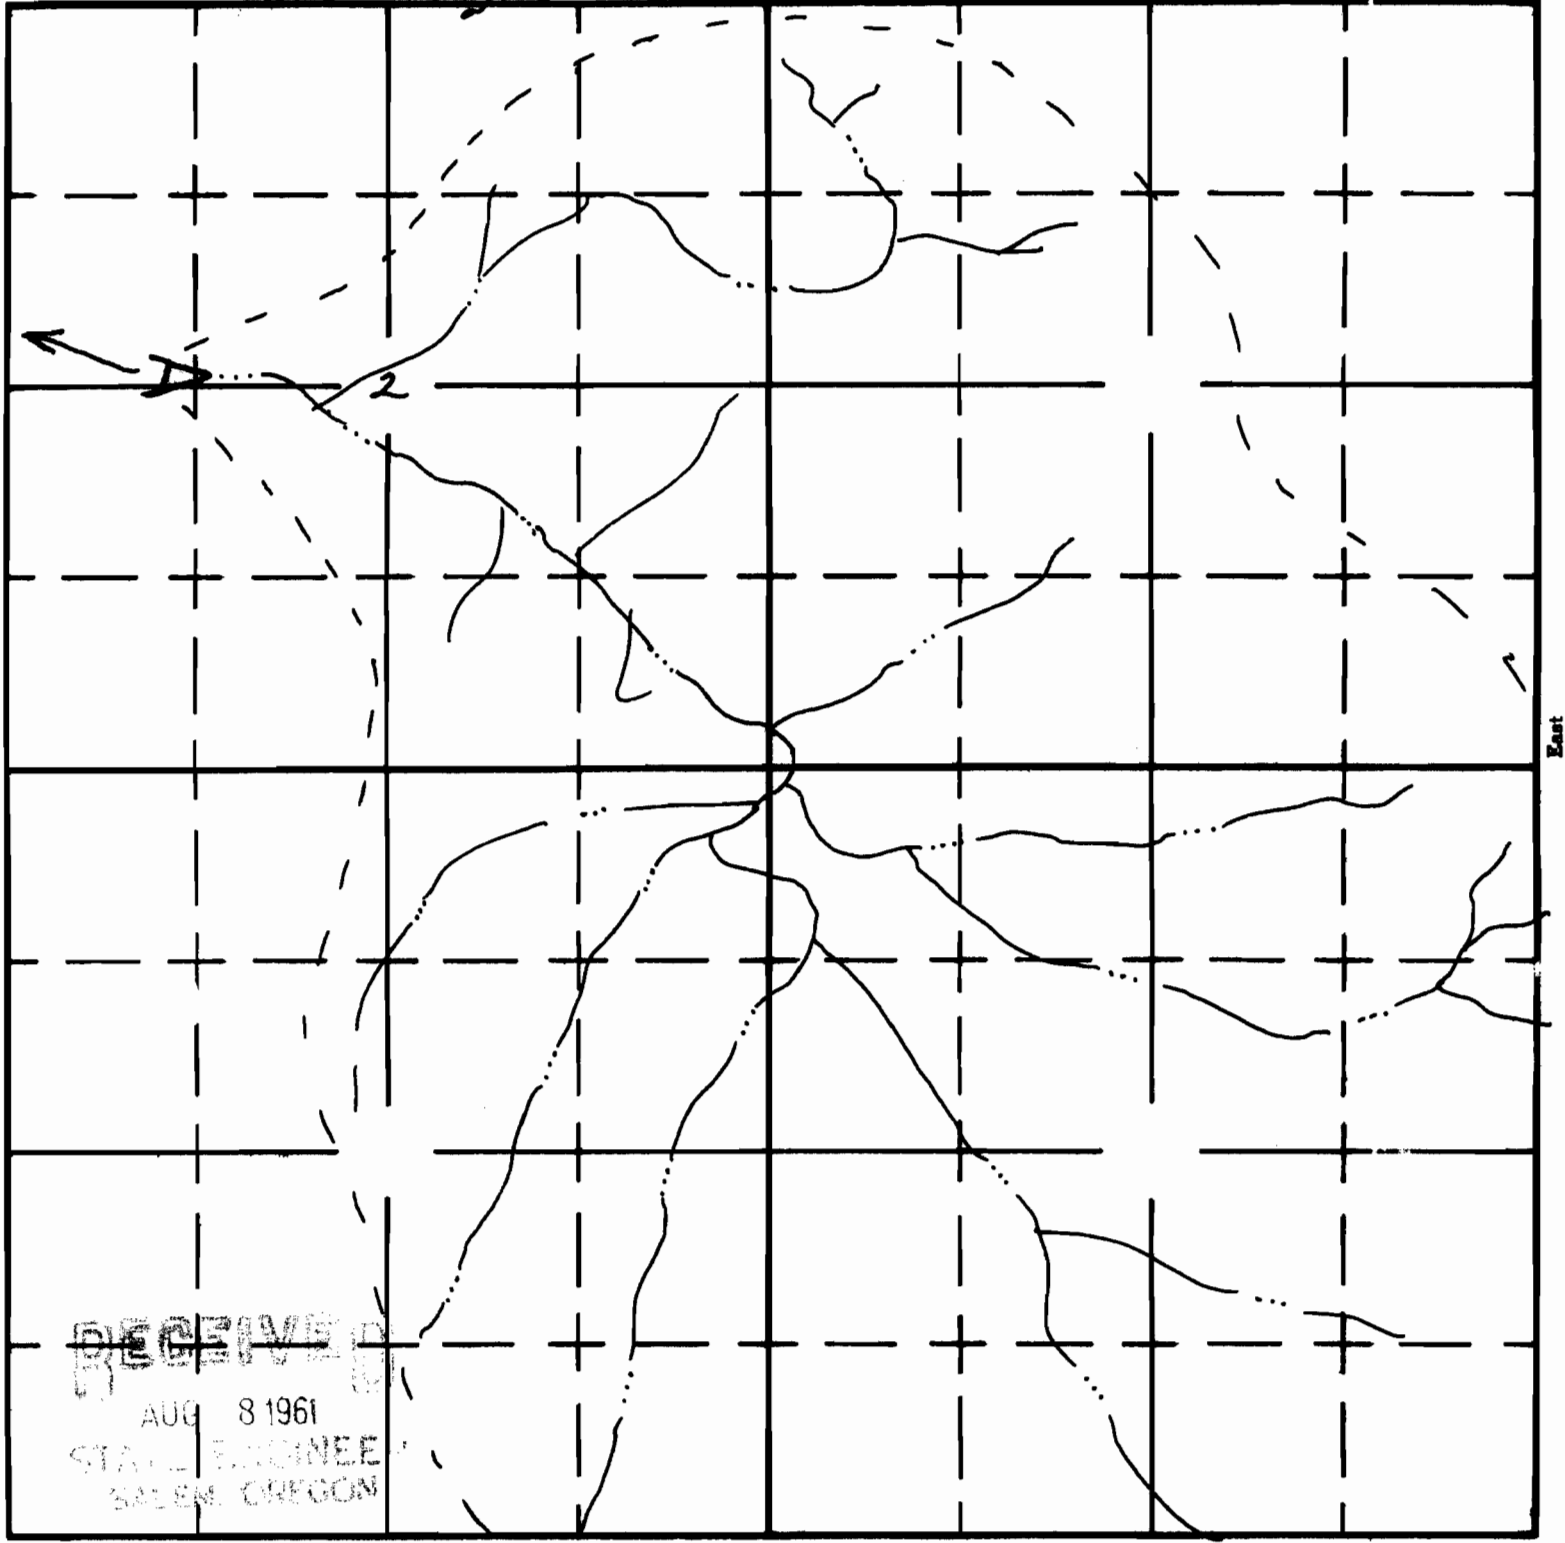

**RECEIVED**  
AUG 8 1961  
STATE ENGINEER  
SALEM, OREGON

*Drainage Area  
Approx. 3 sq. mi.*

APPLICATION No. R-36661  
PERMIT No. R-2942