

RECEIVED
LAND RESOURCES DEPT.
Salem, Oregon

RESCHDALE

SW 1/4 SEC 23, T.3S., R.1W., W.M.
SURVEYED JUNE, 1955, BY F. T. GINTHER
SCALE 1" = 100'
IRON PIPE OF 3/4" MIN. LD. SET AT
ALL LOT CORNERS AND CURVE POINTS

KNOW ALL MEN BY THESE PRESENTS that we, Theodore J. Resch and Virginia A. Resch, Husband and Wife, and The Canby Union Bank, Canby, Oregon, do hereby declare the annexed map to be a true and correct map and plat of the land owned by us as "RESCHDALE", said land being more particularly described in the Surveyor's certificate hereto annexed, and We do hereby dedicate to the use of the public as public ways forever all streets and avenues represented on said map.
IN WITNESS WHEREOF We have hereunto set our hands this 2nd day of August, 1955.

Theodore J. Resch
Virginia A. Resch
Canby Union Bank
By: [Signature] President
[Signature] Secretary

STATE OF OREGON
COUNTY OF CLACKAMAS

This certifies that on this 2nd day of August, 1955, before me, a Notary Public in and for said State and County, personally appeared Theodore J. Resch and Virginia A. Resch, who, being first duly sworn on oath, did say that they were the identical persons named and described in the foregoing instrument and this, the certificate thereto, and they did declare that their signatures affixed to said instrument are of their own free act and deed.

[Signature]
NOTARY PUBLIC FOR STATE OF OREGON
MY COMMISSION EXPIRES 2-17-1959

STATE OF OREGON
COUNTY OF CLACKAMAS

THIS CERTIFIES that on this 2nd day of August, 1955, before me, a Notary Public in and for said State and County personally appeared C.E. Johnson and Curtis E. Johnson, Jr. to me personally known, who, being duly sworn did say that he, the said C.E. Johnson is the president and he, the said Curtis E. Johnson, Jr. is the secretary of The Canby Union Bank, Canby, Oregon, and the seal affixed to the within instrument is the corporate seal of said corporation and the said instrument was signed and sealed in behalf of said corporation by authority of its board of directors and C.E. Johnson and Curtis E. Johnson, Jr. acknowledge said instrument as the free act and deed of said corporation.

WITNESS MY HAND and OFFICIAL SEAL
[Signature]
NOTARY PUBLIC FOR STATE OF OREGON
MY COMMISSION EXPIRES 2-17-1959

I, FRANCIS T. GINTHER, being first duly sworn, depose and say that I have correctly surveyed and marked with proper monuments the lands represented on the annexed map "RESCHDALE", that as the initial point of said survey I set a galvanized iron pipe, 2" in diameter and 36" long, 6" below the surface of the ground at a point which is north 120.64' and west 3162.55' from the N.E. Corner of the Jesse Boone DLC #42, T.3S., R.1W., W.M.; thence N.0°12'20"W 261.48' to the Meander Line of the right bank of the Willamette River, thence following said Meander Line N.85°E 137' more or less, to a point which is north 336.12' and east 1145.86' from the said initial point, thence S.13°55'20"W 116.70'; thence S.76°04'40"E 89.07'; thence S.13°55'20"W 199.32' to the northerly side of the Butteville-Boone Ferry Road; thence on a 3849.72 foot radius curve to the left (the long chord of which bears N.87°54'00"W 47.13') a distance of 47.14'; thence N.88°15'W 607.04'; thence on a 2894.79 foot radius curve to the left (the long chord of which bears S.86°45'50"W 503.20') a distance of 503.80' to the point of beginning.

Francis T. Ginter
FRANCIS T. GINTHER
REG. PROF. ENGR. OF OREGON 2454




Subscribed and sworn before me this 1st day of August, 1955.

[Signature]
NOTARY PUBLIC FOR STATE OF OREGON
MY COMMISSION EXPIRES Dec. 1, 1956

Seal

Application No. 653
Permit No. 18102

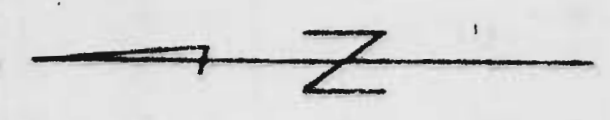

Approved Aug 27 1955
CANBY COMMISSIONERS PLANNING COMMISSION

By [Signature]
CHAIRMAN

Approved Aug 4 1955
A. W. MEYERS
ASSESSOR

By _____
DEPUTY

Approved August 29 1955
Wallace R. Delford Judge

[Signature]
COUNTY COMMISSIONERS

All taxes to June 30, 1955 and prior are paid
FRED REAKSECKER
SHERIFF

By [Signature]
DEPUTY

Approved _____ 1955
ROAD MASTER

Approved Aug 11 1955
R. S. MILLN
COUNTY SURVEYOR

By [Signature]
DEPUTY

ATTEST:
GUY H. PACE
COUNTY CLERK

By [Signature]
DEPUTY

NOTE: SUBJECT TO RESTRICTIONS RECORDED IN MISC BOOK NO. _____ PAGE _____ RECORDS OF CLACKAMAS COUNTY, OREGON.

new 3/4" galvanized iron pipe set at all lot corners

