

RECEIVED

Application No. 61922



JUL 17 1981

Permit No. 45890

WATER RESOURCES DEPT
SALEM, OREGON

*Point of diversion:
850' S. and 980' W. from E¹/₄ cor. of Sec. 15, T. 37 S., R. 6 W., W.M.

SEE MAP 37

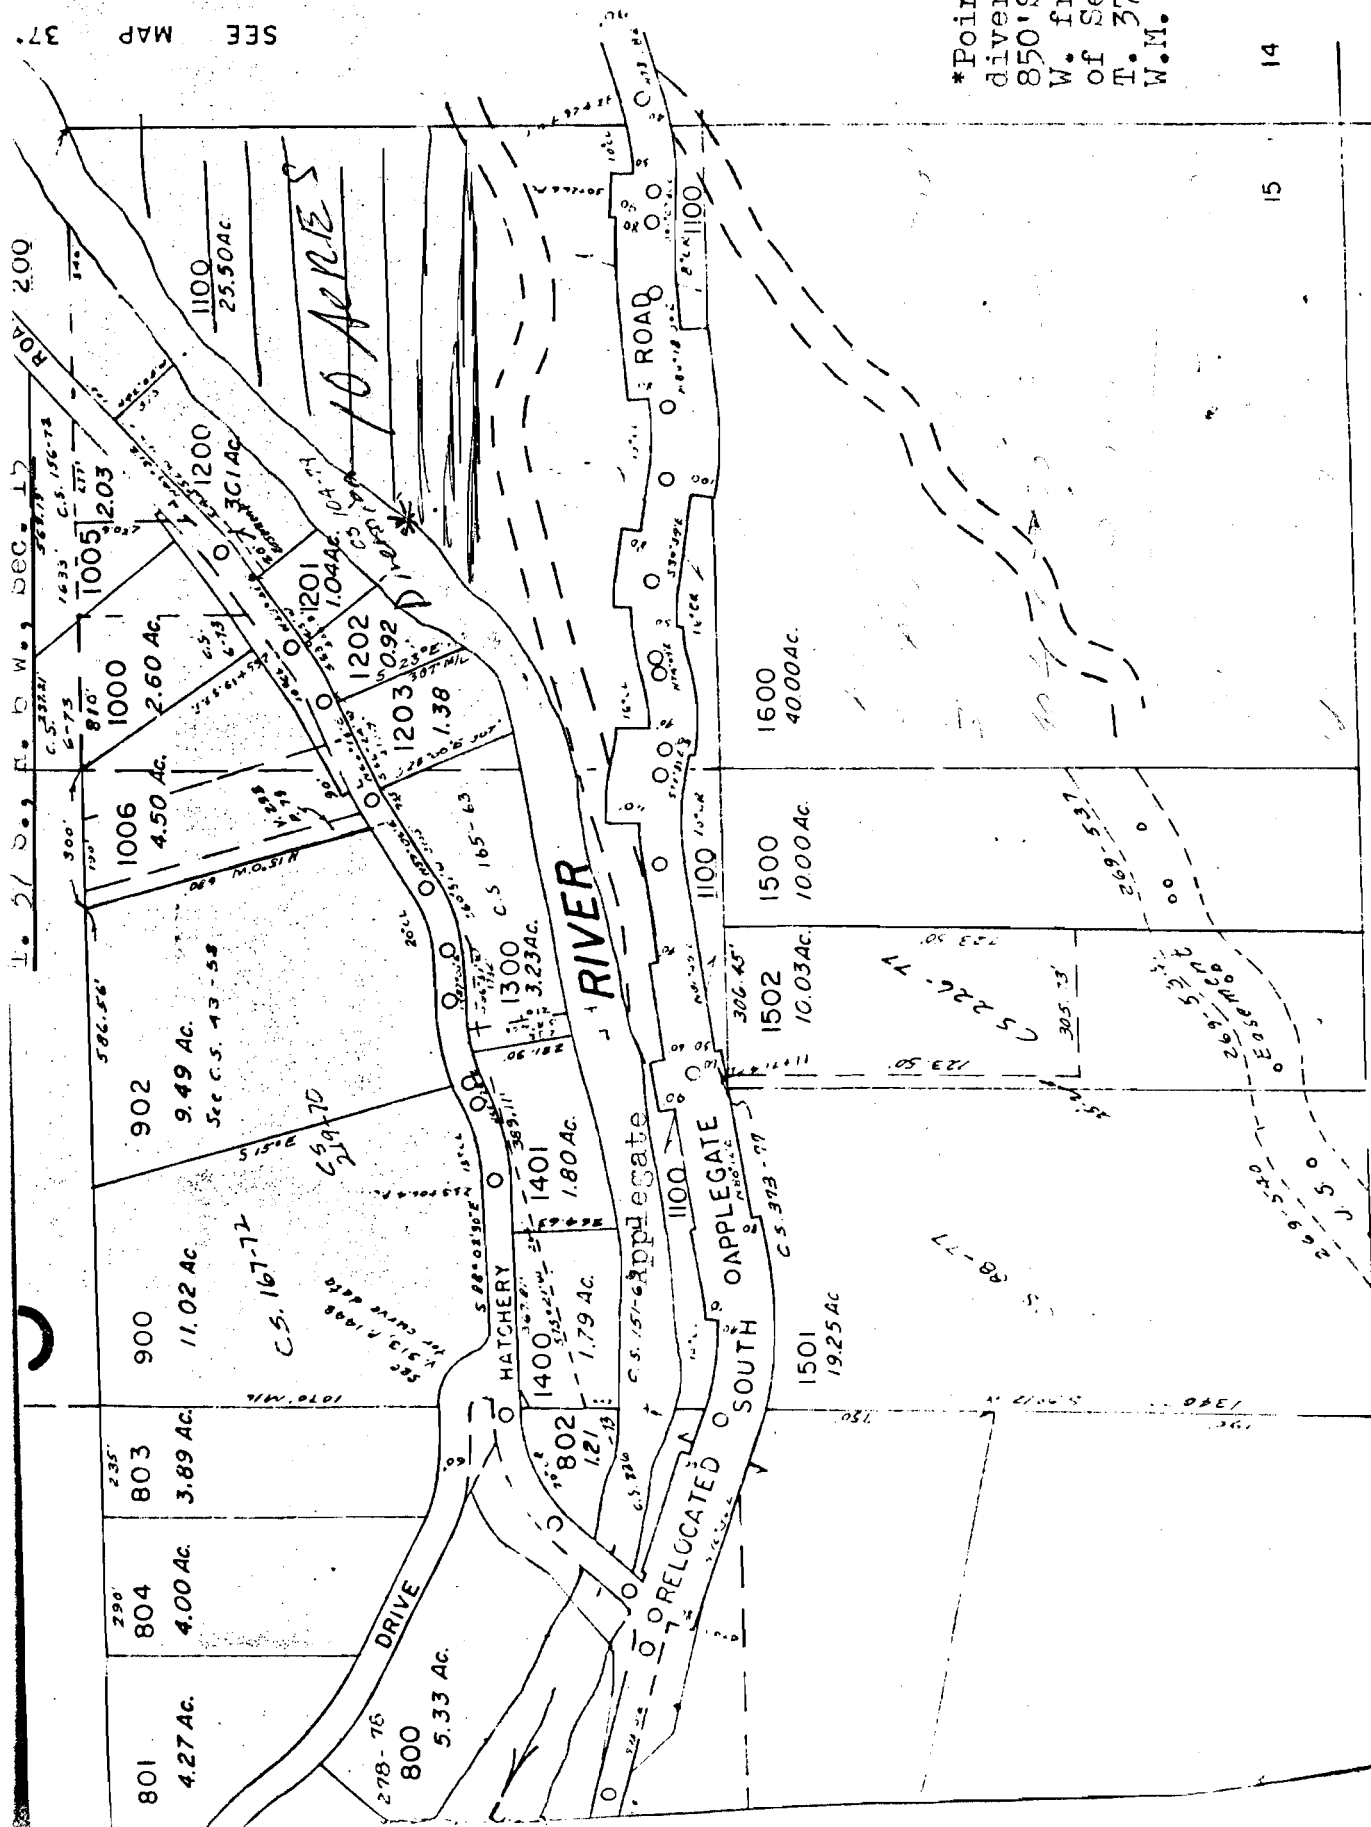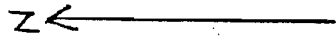

Map to accompany application of Inez, Scott, and Barbara Hassett to appropriate the storage water from Applegate Lake Reservoir constructed under Permit No. R-7810 in the amount of 10 acre feet to supplementally irrigate 10 acres in NE¹/₄ SE¹/₄, Sec. 15, T. 37 S., Range 6 West, W.M.

SEE MAP 37 6

589° 15' W

80.00ch

14

15