

RECEIVED R-8905
59156
AUG 19 1981


FIELD MAP SHEET

WATER RESOURCES DEPT.
SALEM, OREGON
FREMONT N.F.

T. 39S R. 13E Sec. Subdiv.

Mapped by Reviewed by Scale 2 inches = 1 Mile

● RESERVOIR Application No. R-62449 7/20, 1981
— DRAINAGE Permit No. R 8905
— ROAD

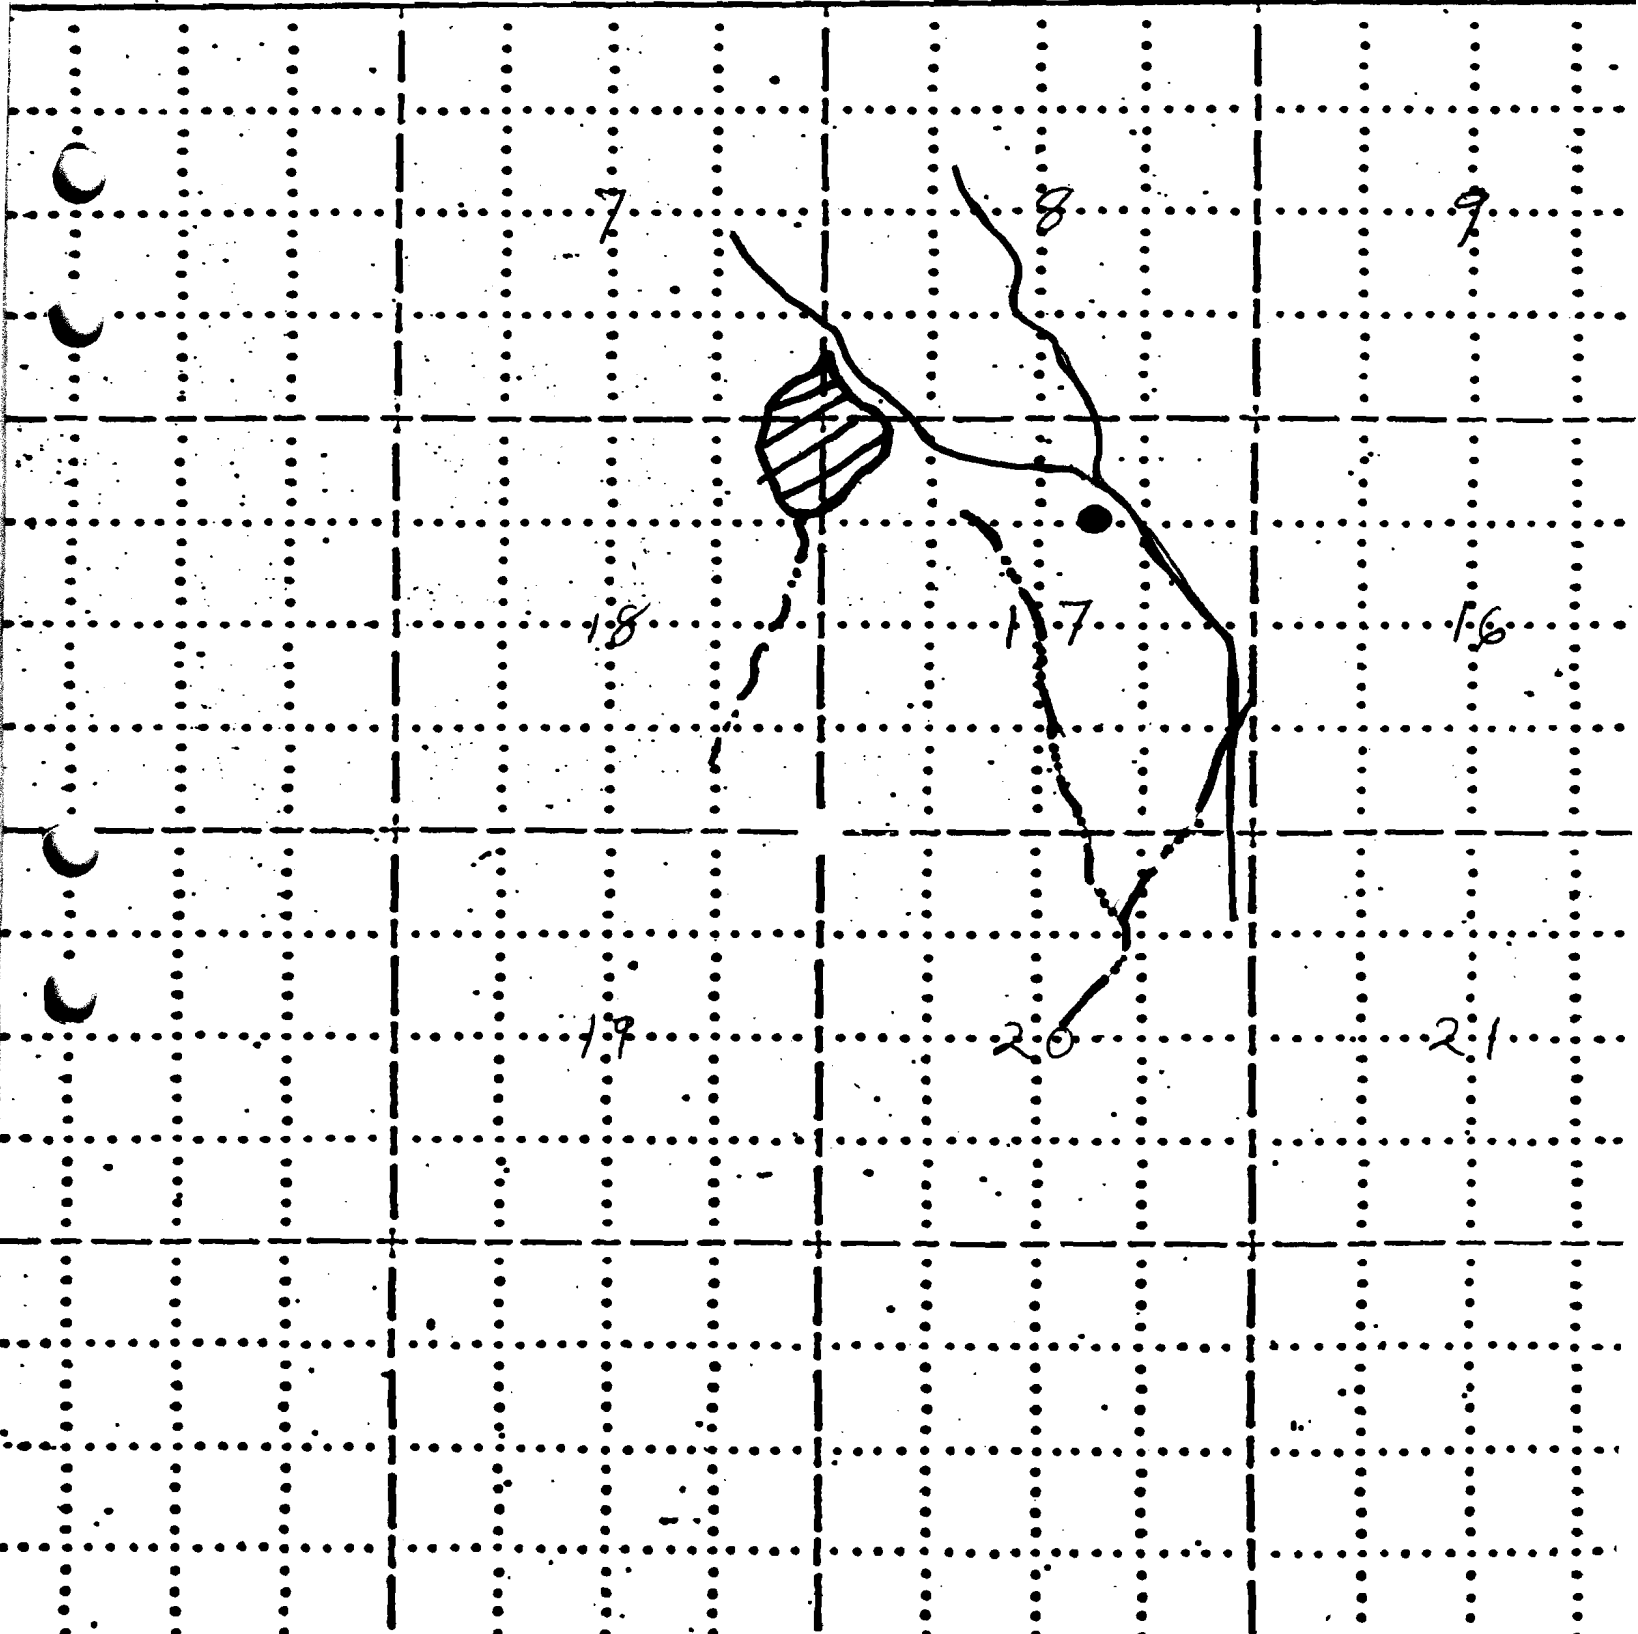

39 Sep 13 17


RECEIVED

AUG 19 1981

WATER RESOURCES DEPT
SALEM, OREGON

GOODLOW MTN

RESEARCH NATURAL AREA

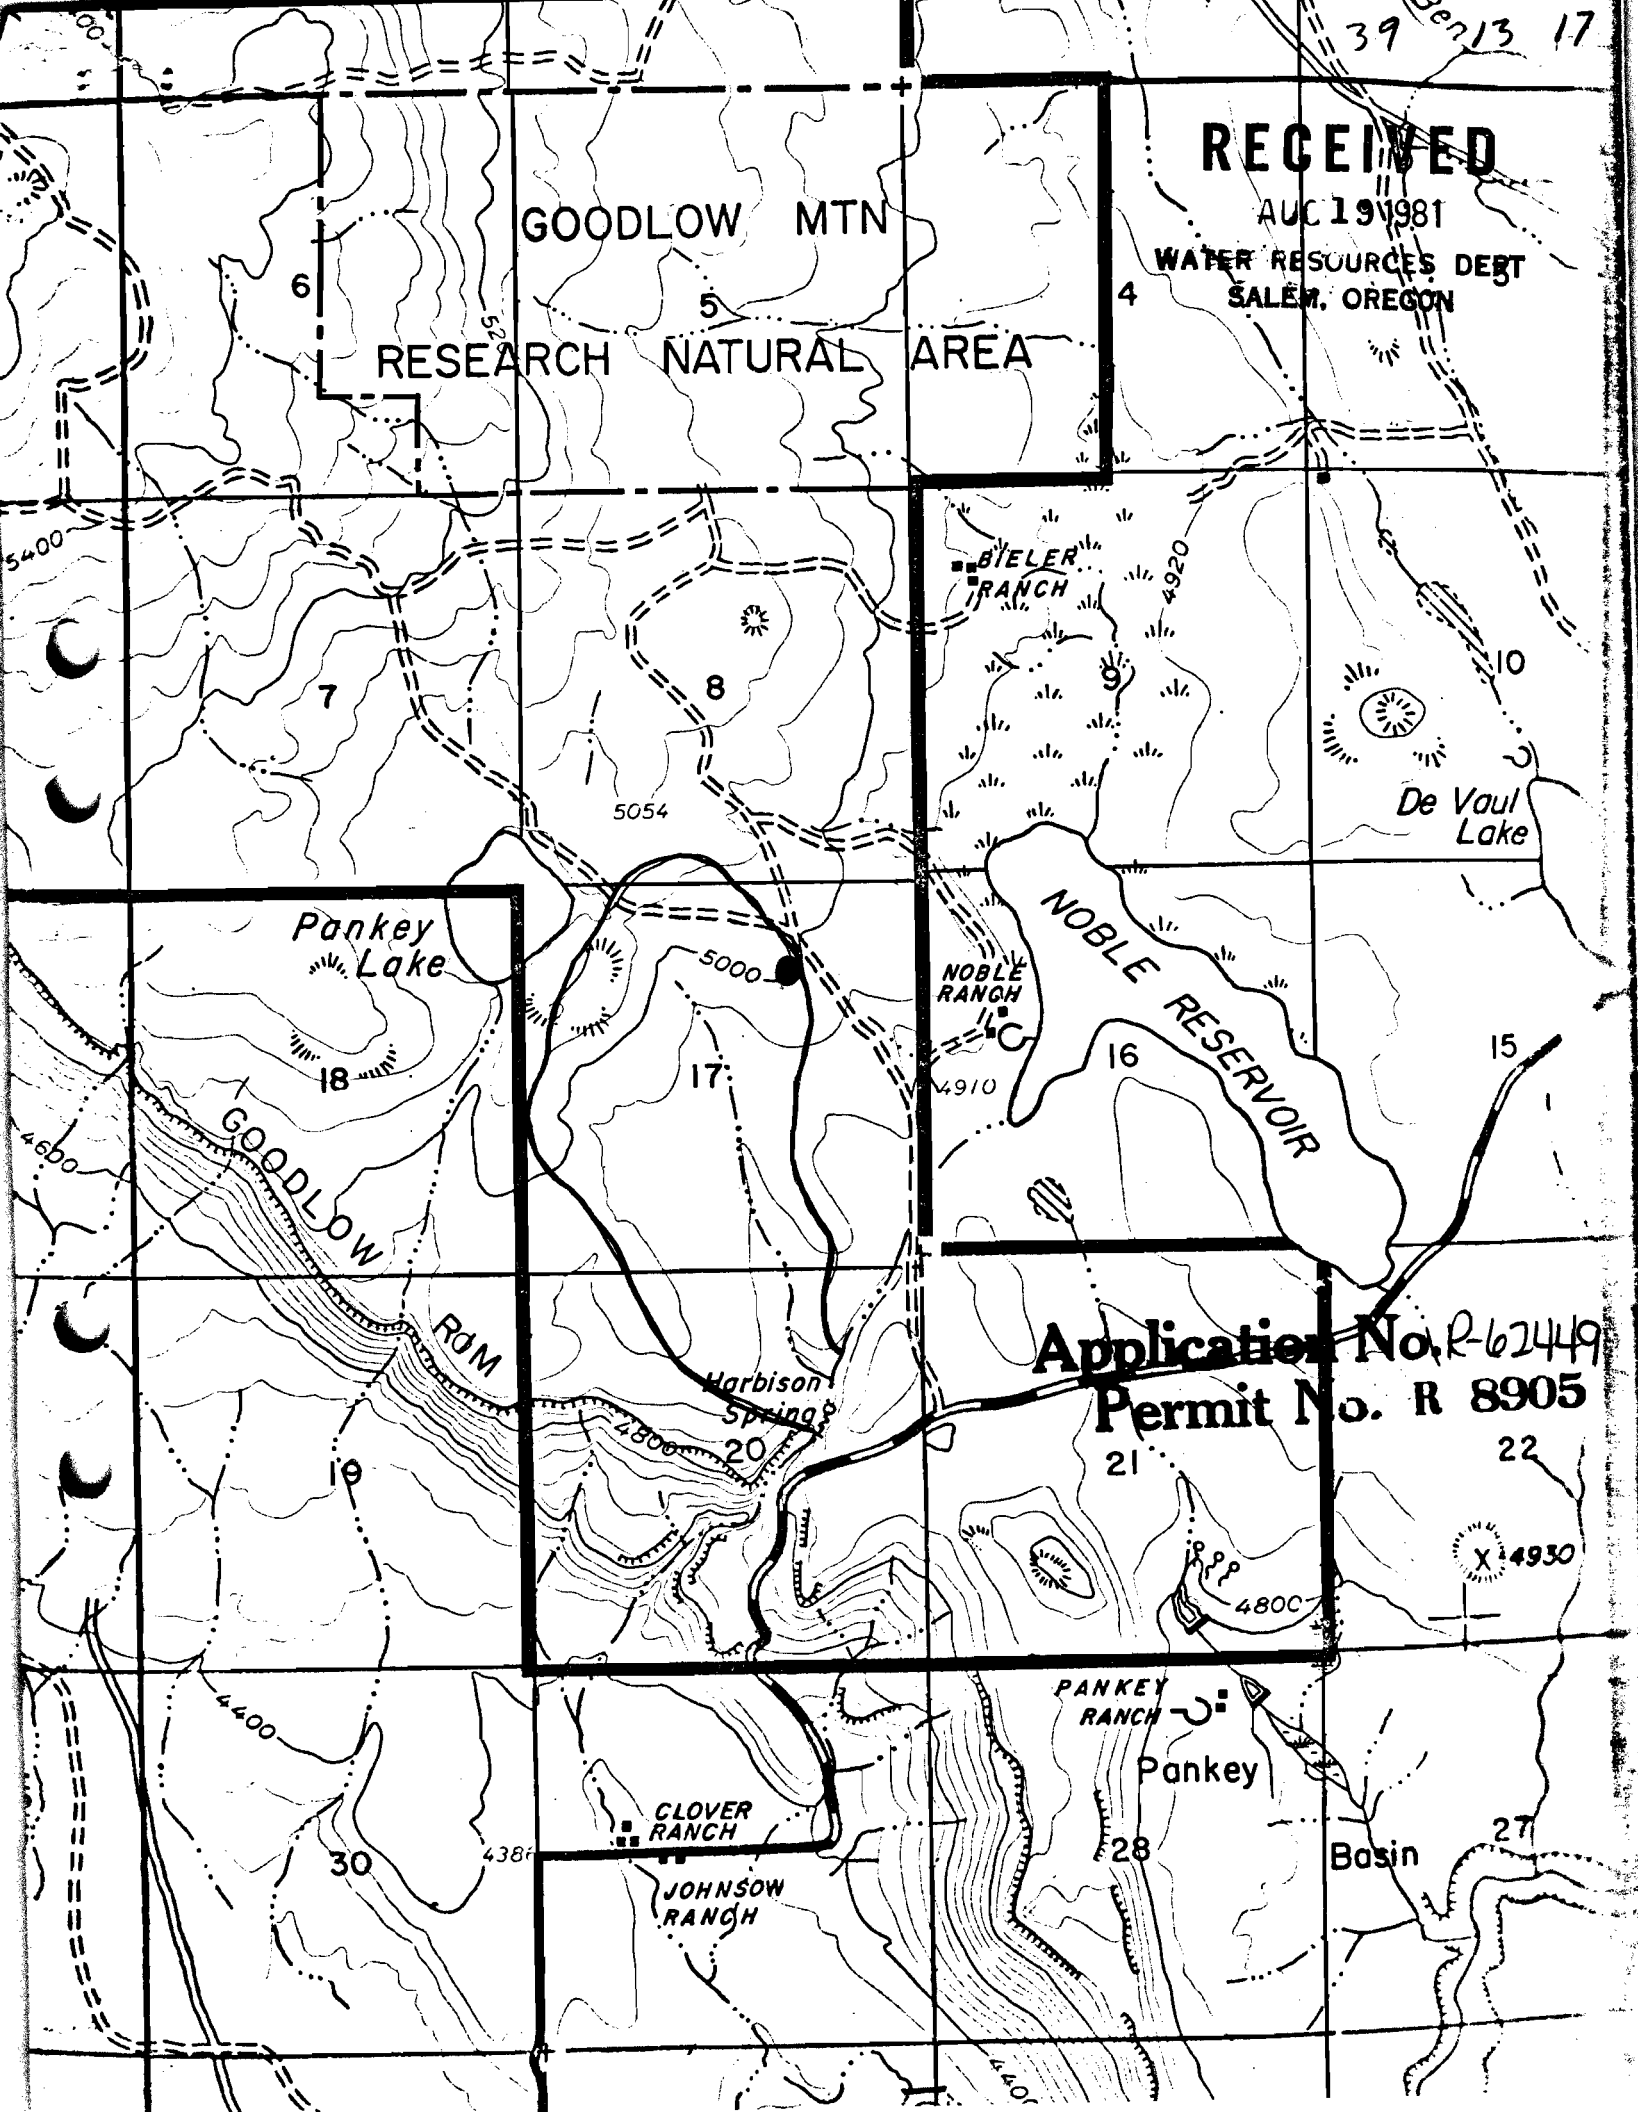

Application No. R-62449

Permit No. R 8905

21

22

PANKEY RANCH

Pankey

28

Basin

27

CLOVER RANCH

JOHNSON RANCH

30

438

Harbison Springs

20

Pankey Lake

18

4400

19

7

5054

8

NOBLE RANCH

4910

NOBLE RESERVOIR

16

15

De Vault Lake

10

4

5

6

