


19|20
30|29

20|21
29|28

21|22
28|27

CITY LIMITS - WATER SERVICE AREA BOUNDARY

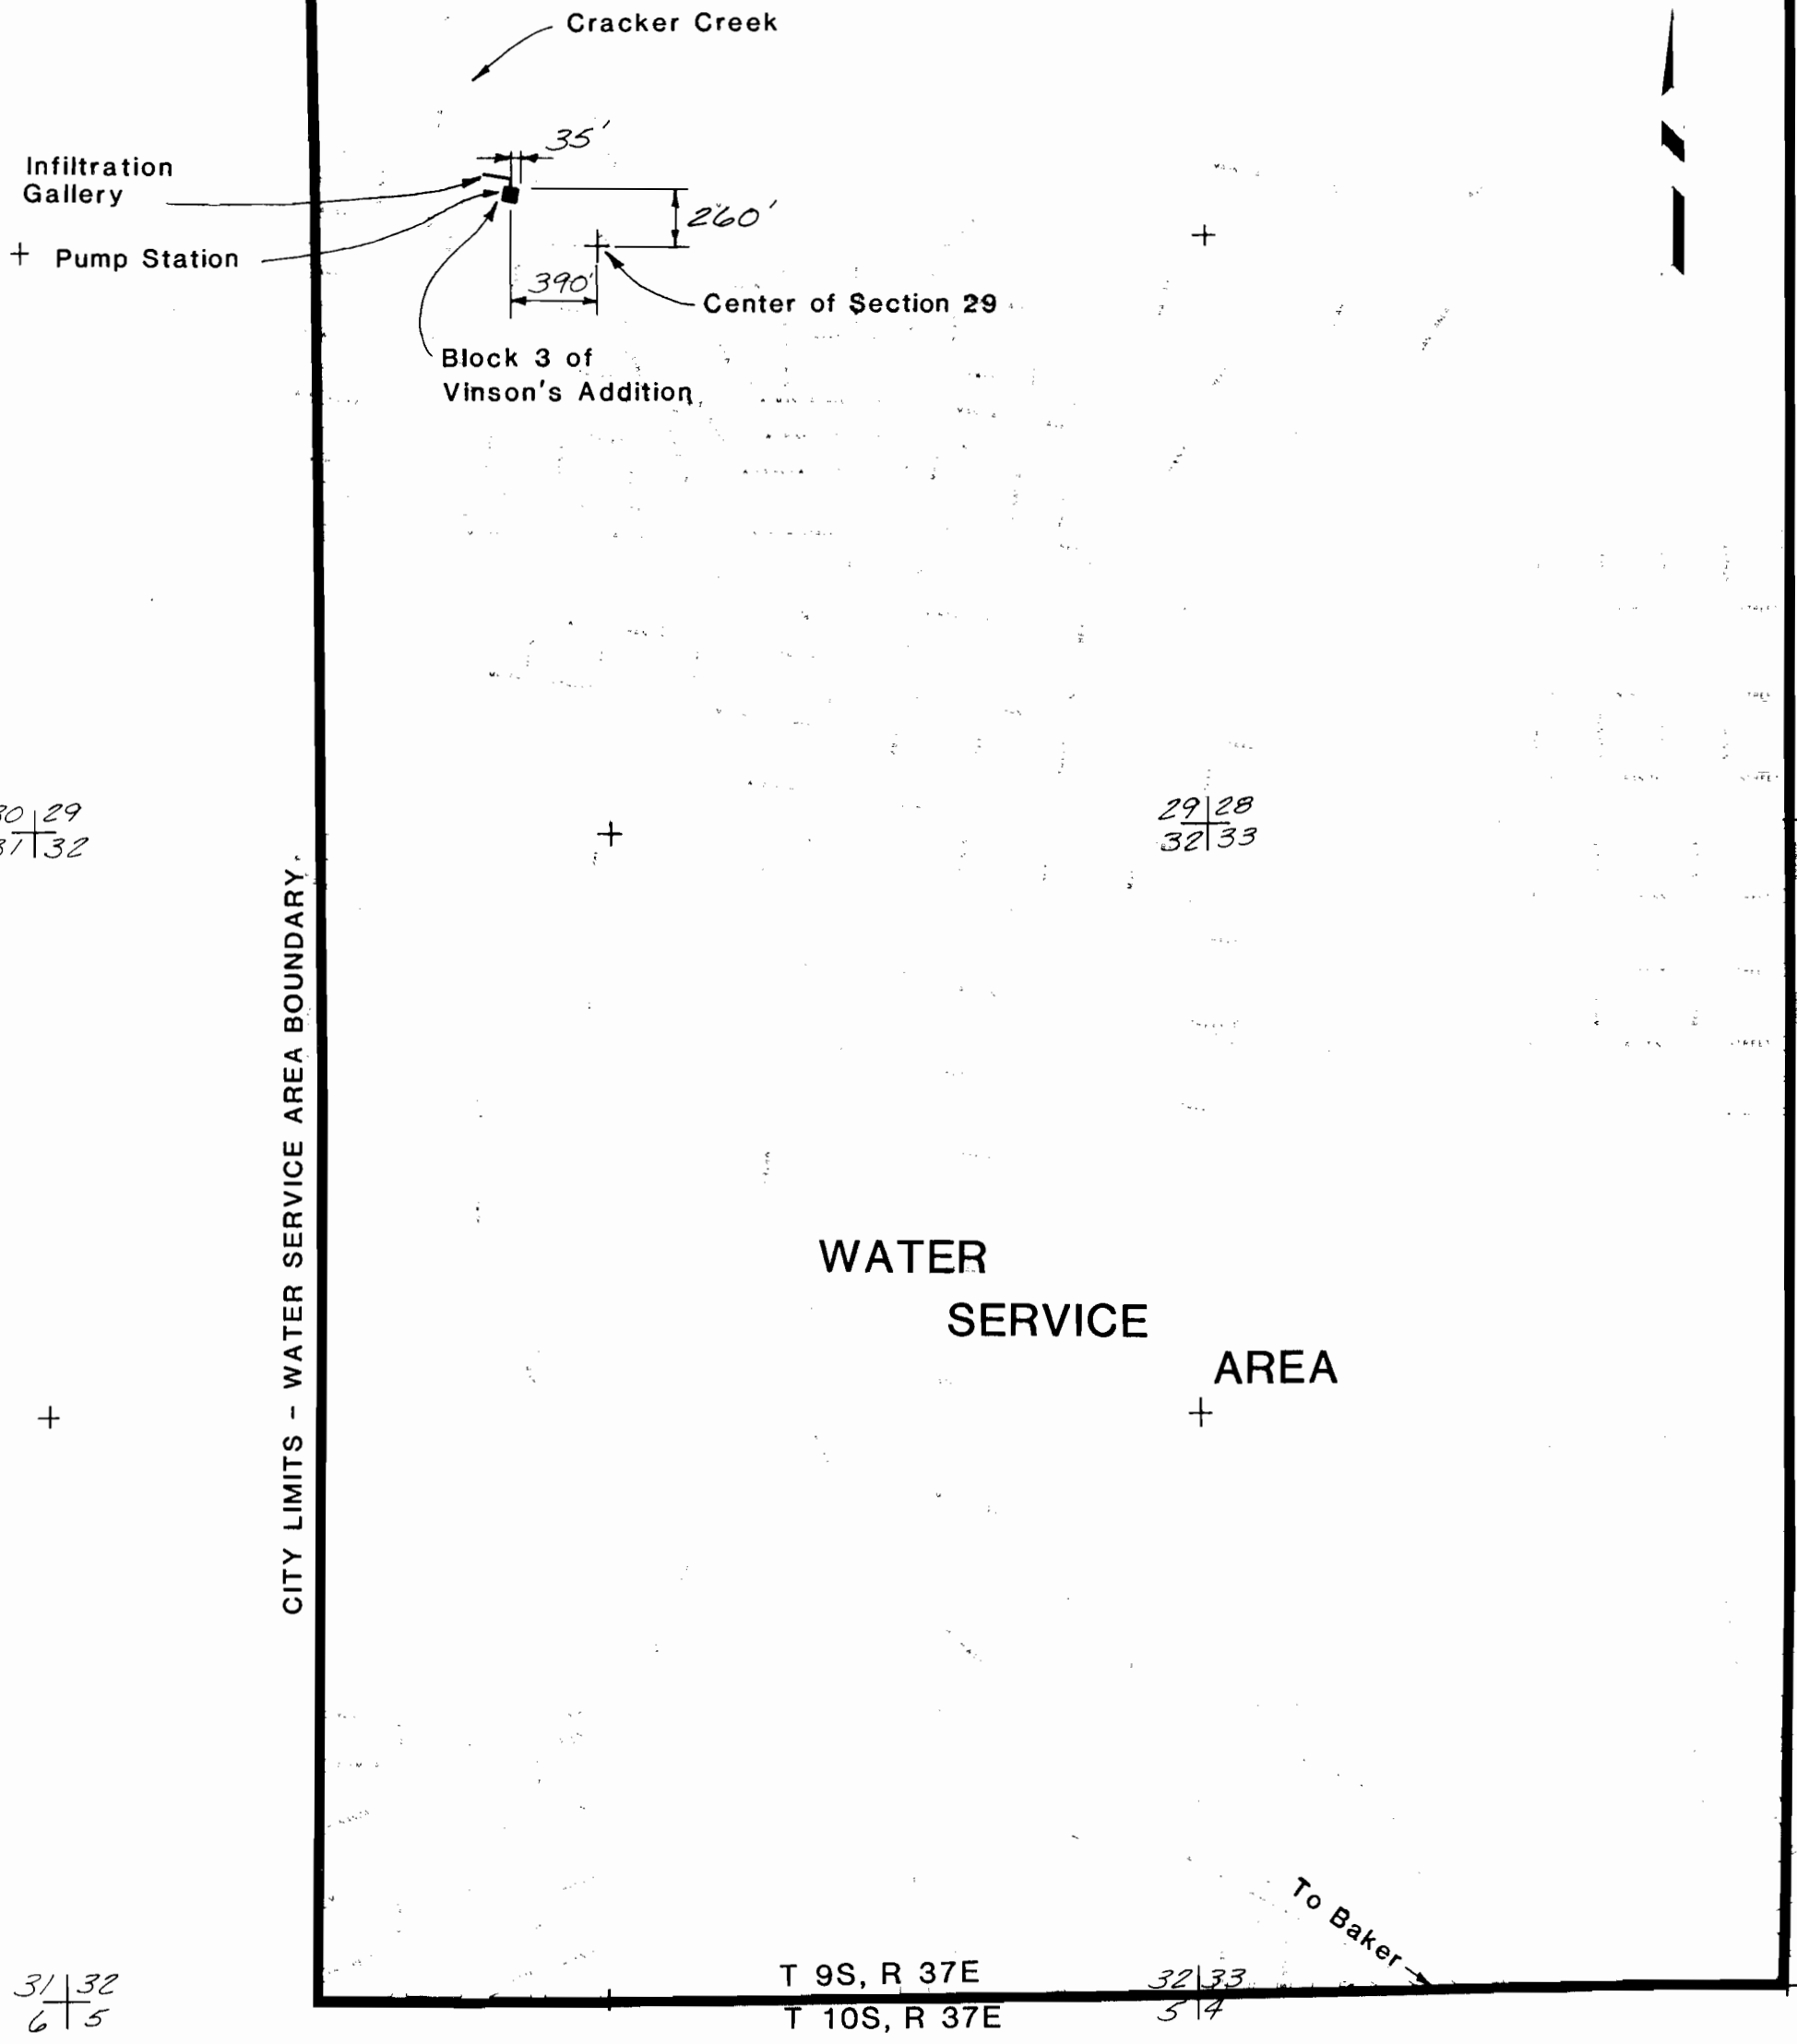

CITY LIMITS - WATER SERVICE AREA BOUNDARY

WATER SERVICE AREA

Application No. 68204
Permit No. 49187


33|34
4|3

31|32
6|5

T 9S, R 37E
T 10S, R 37E

32|33
5|4

CITY OF SUMPTER

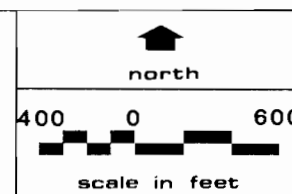

RECEIVED
JAN 16 1985
WATER RESOURCES DEPT
SALEM, OREGON

CITY OF SUMPTER, OREGON
WATER RIGHT APPLICATION MAP

SCALE
DATE
JAN., 1985
JOB NO.
625-25PM

Anderson Perry
& Associates, Inc.
engineering • surveying • materials testing
LA GRANDE, ORE & WALLA WALLA, WASH

SHEET NO.
1