
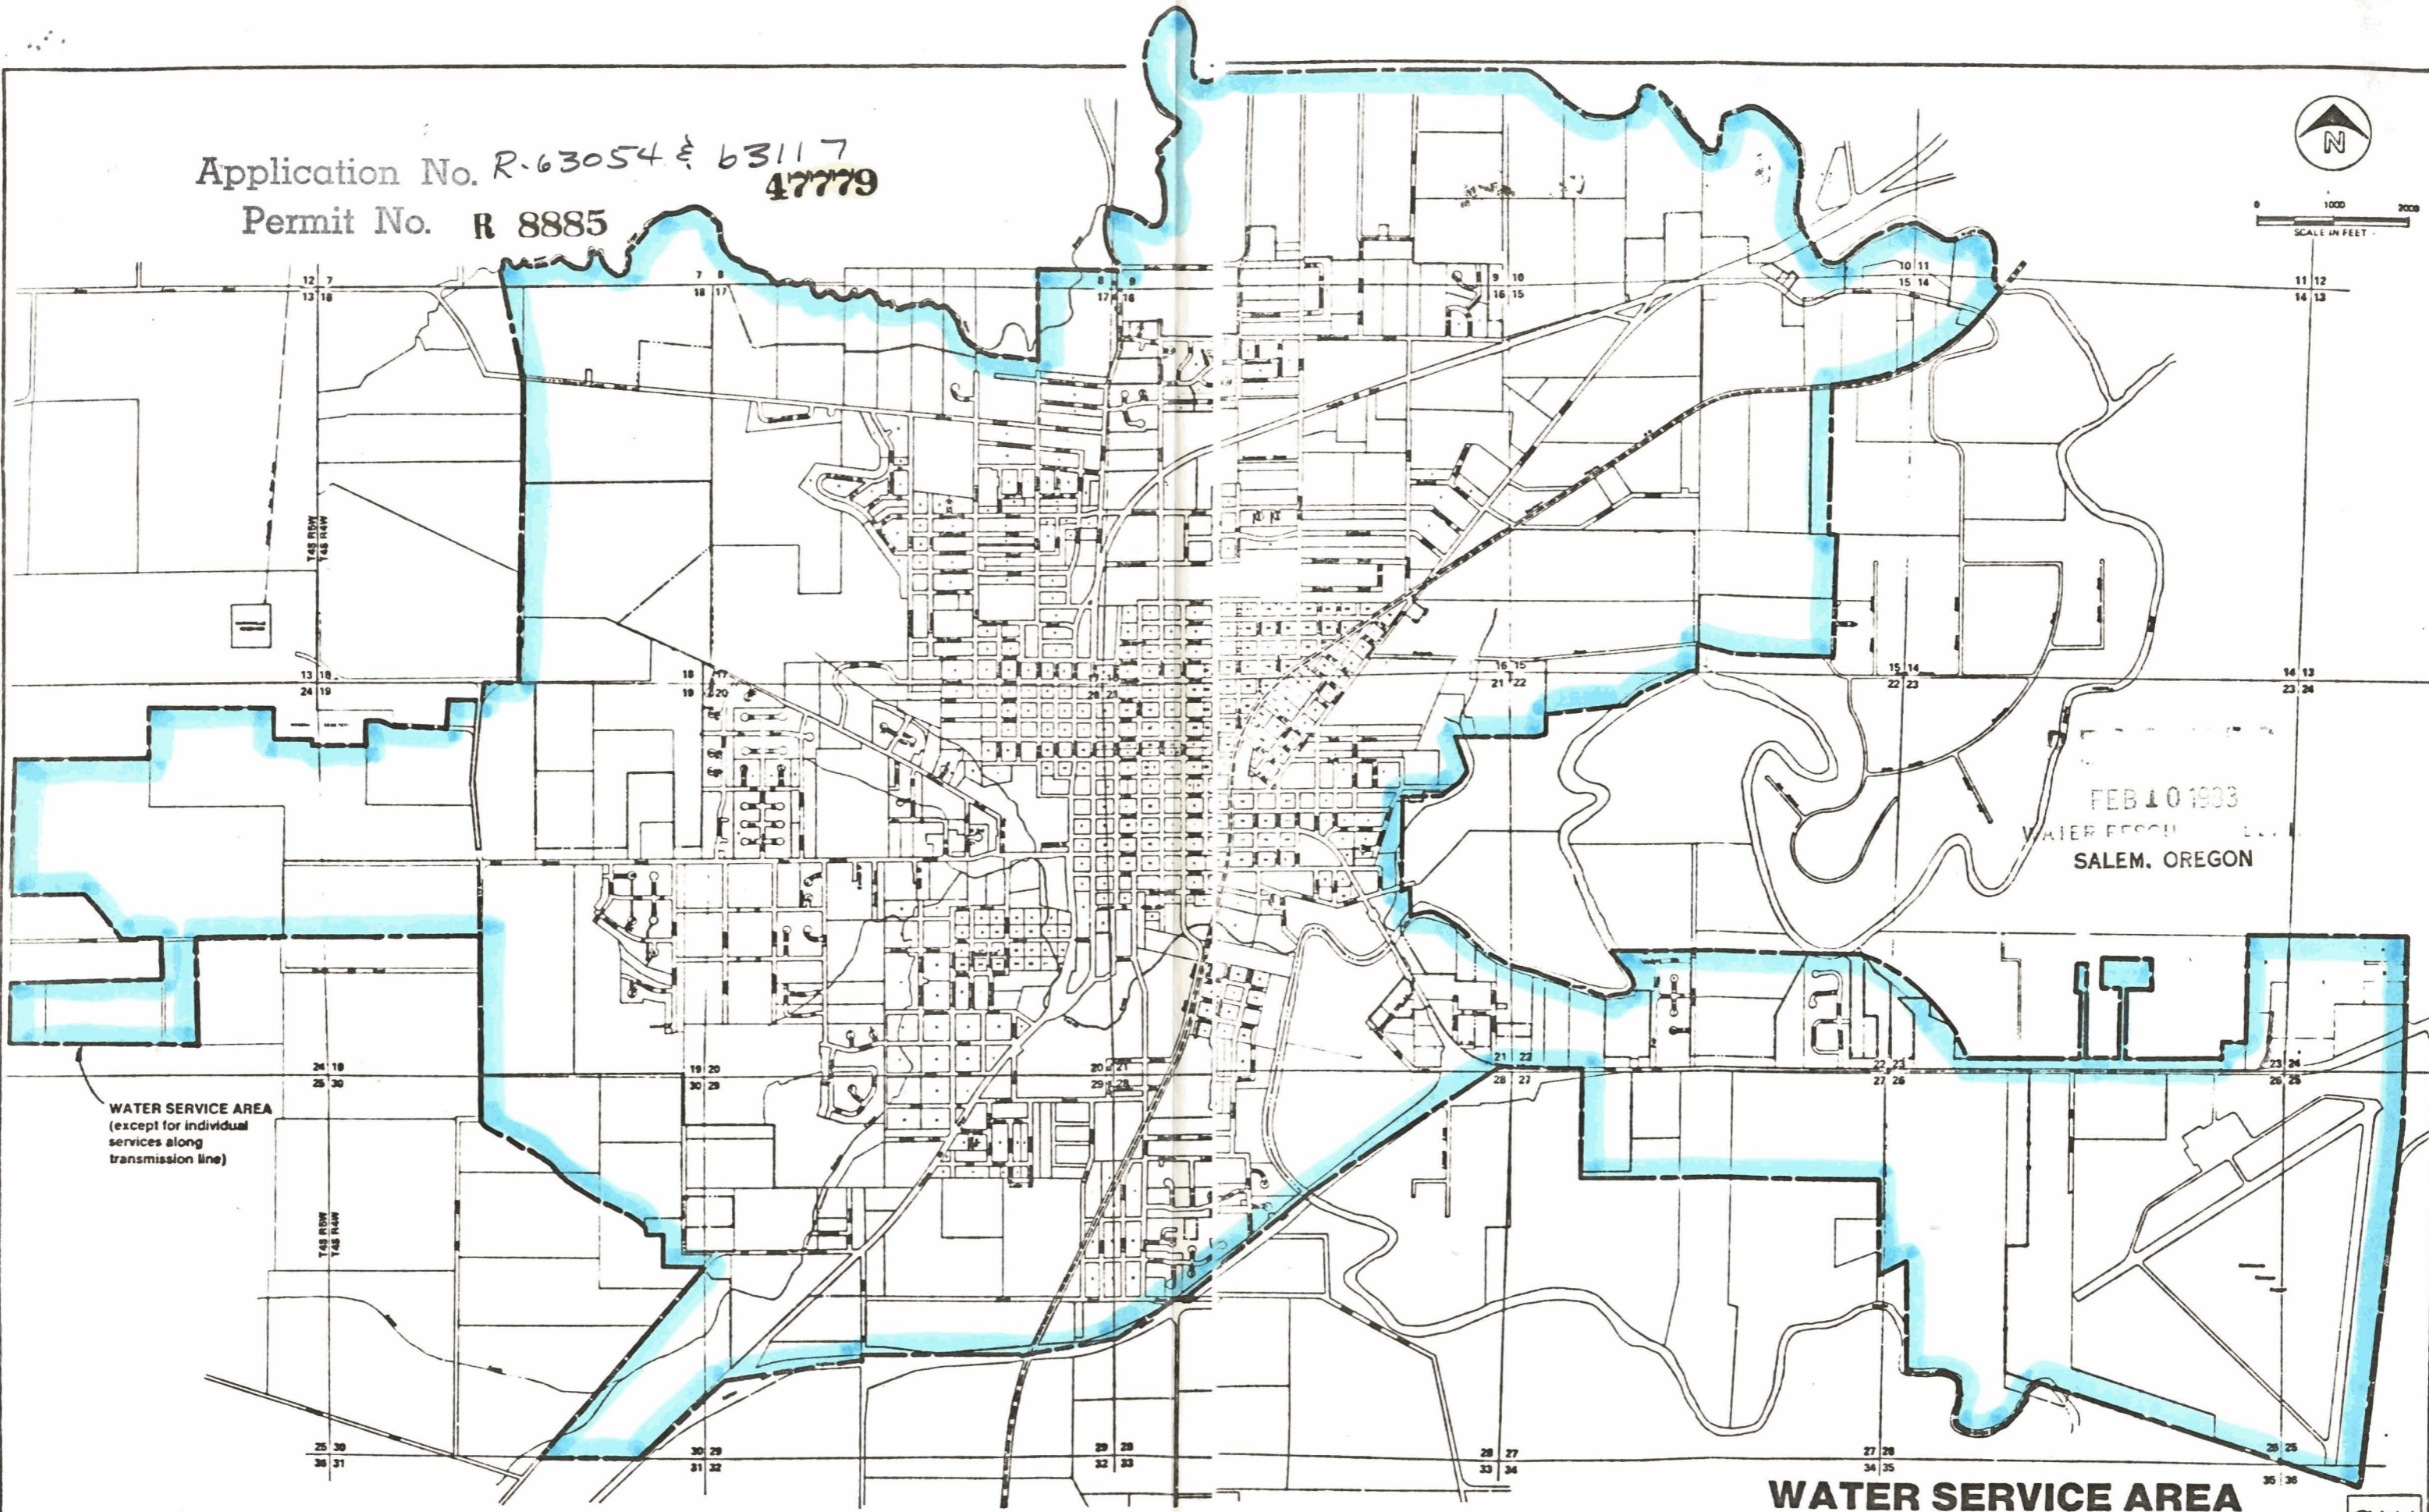


Application No. R-63054 & 63117  
47779  
Permit No. R 8885

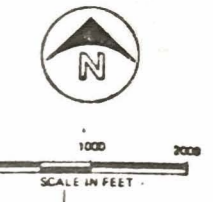

FEB 10 1903  
WATER DEPT.  
SALEM, OREGON

WATER SERVICE AREA  
(except for individual  
services along  
transmission line)

**WATER SERVICE AREA**

