


6-10867, R-64419, 64420  
 610027 R 8604 47420

# APPLICATION FOR WATER RIGHTS

FOR ROBERT G. MCKENZIE, JR. SECTIONS 29 & 32, T.31S., R.15W.W.M.,  
 CURRY COUNTY, OREGON

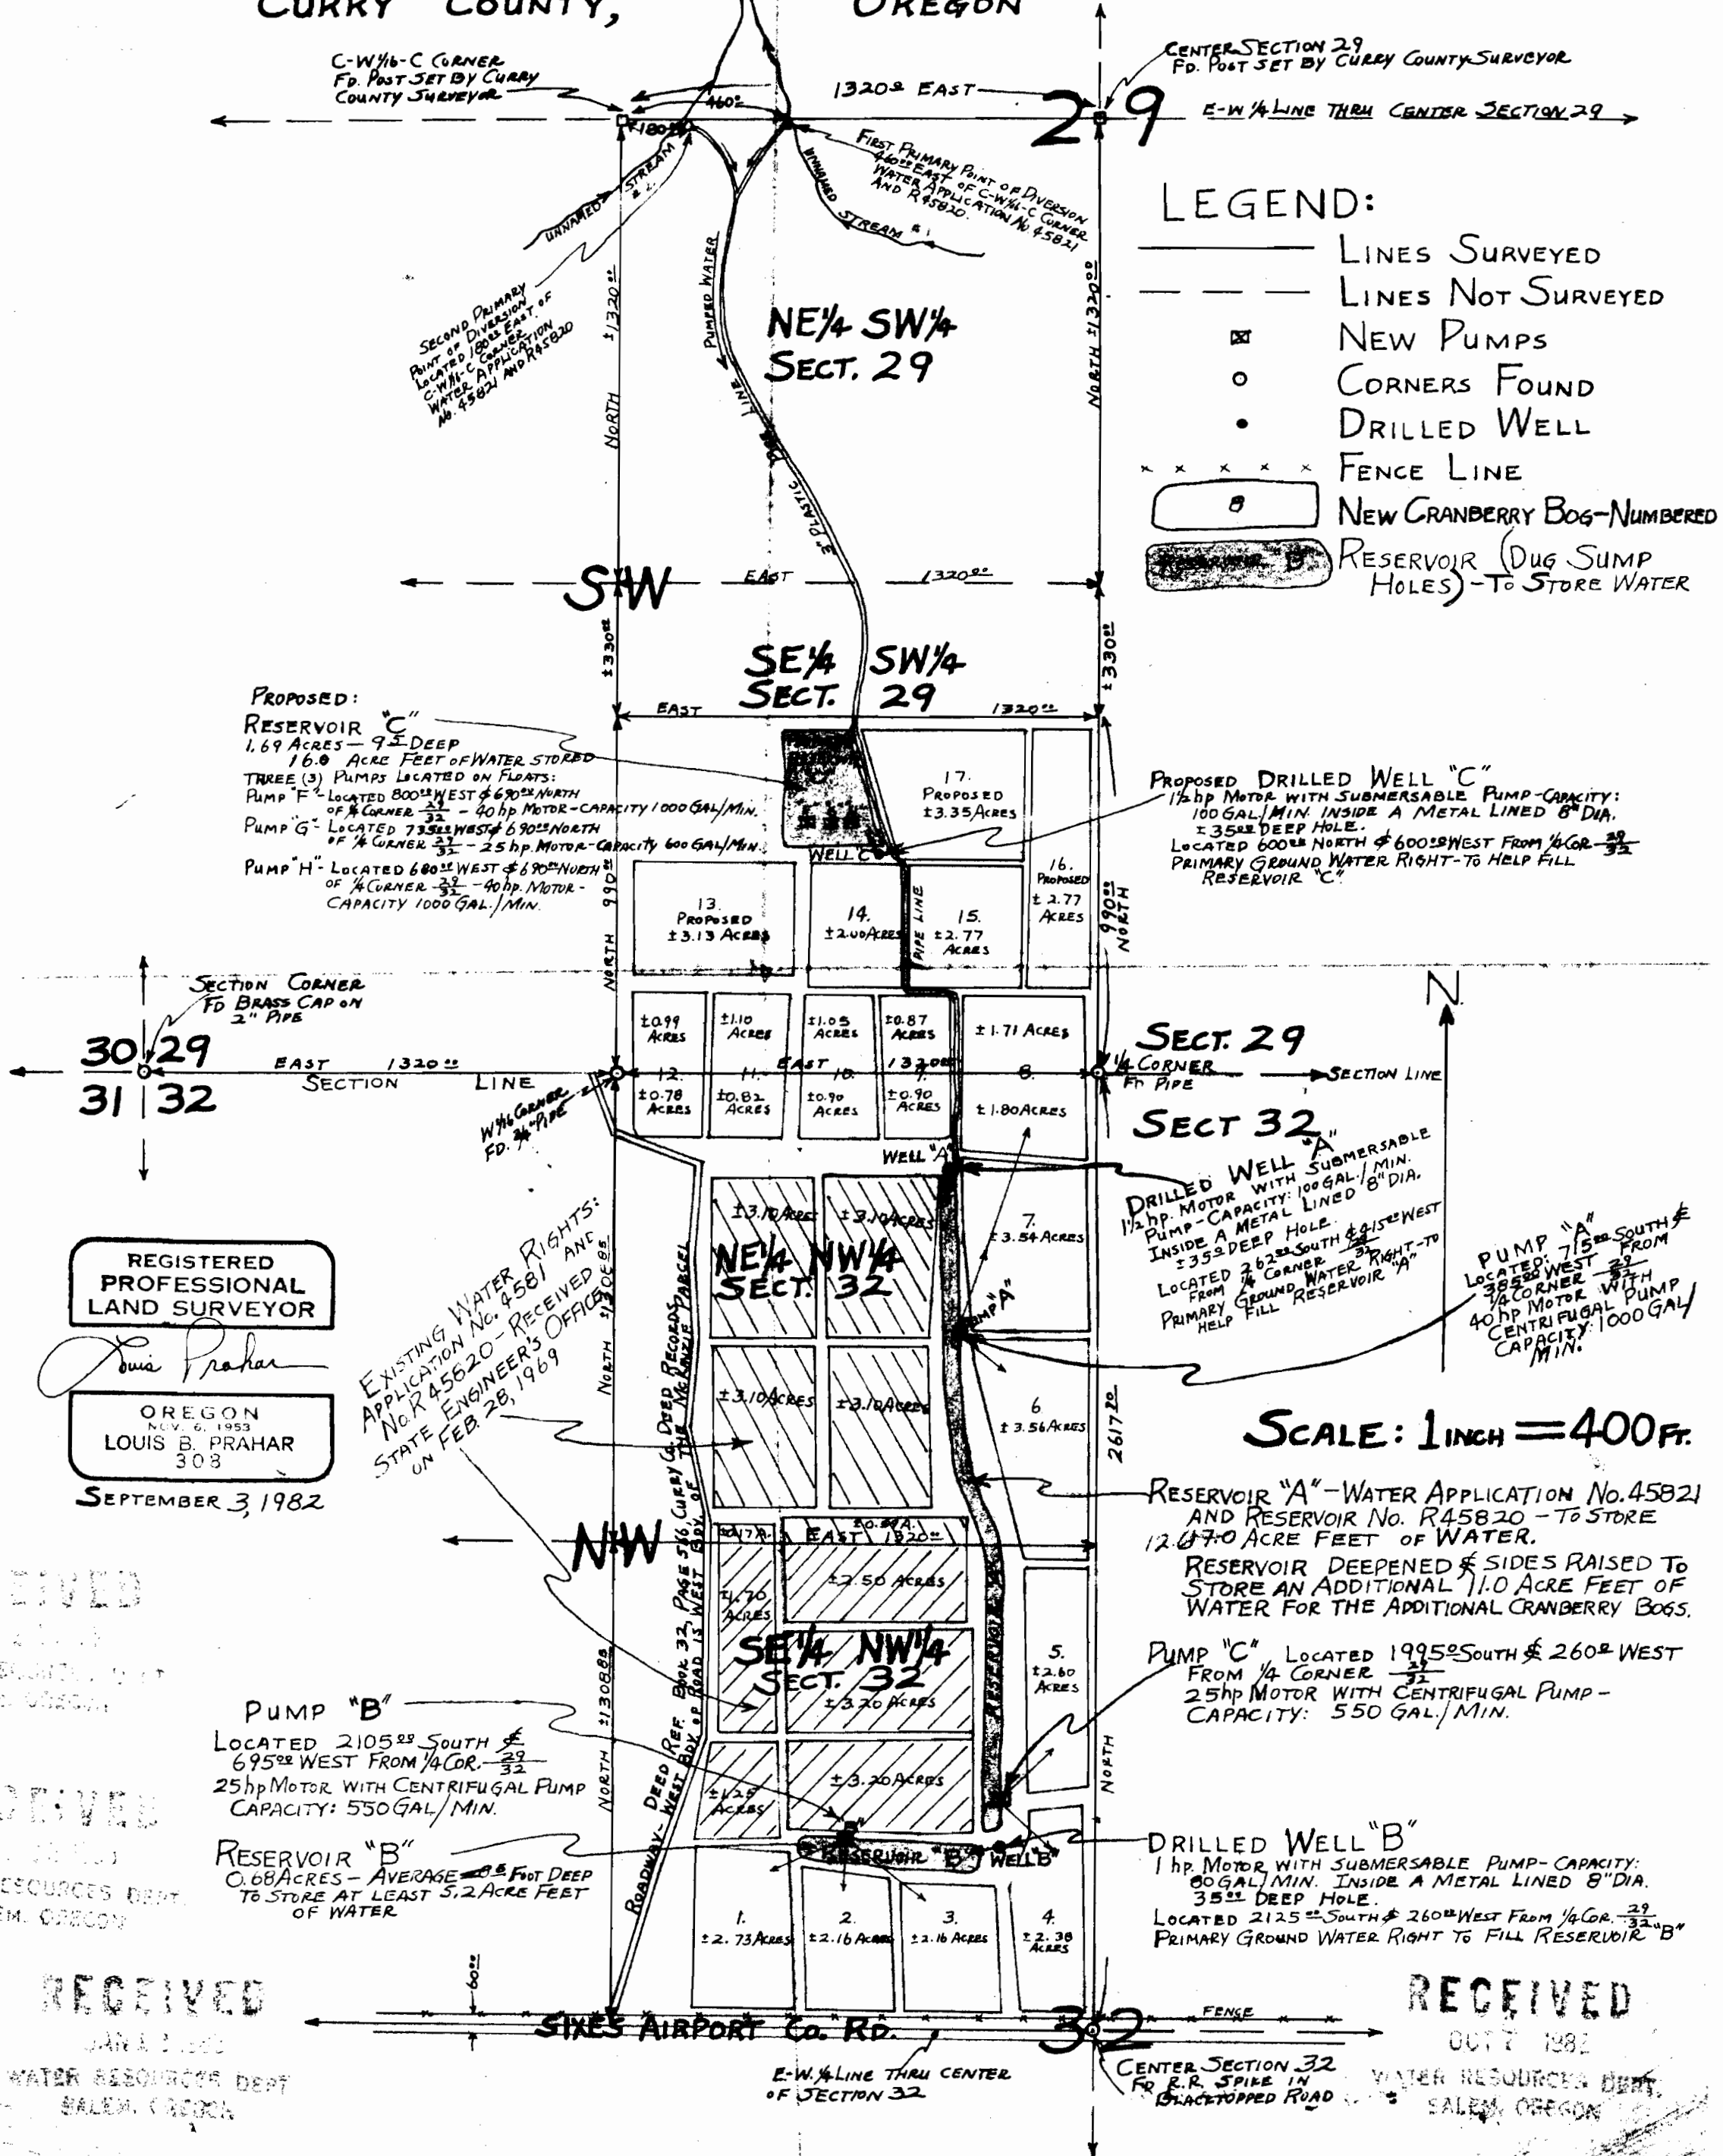

- LEGEND:**
- LINES SURVEYED
  - - - LINES NOT SURVEYED
  - ☒ NEW PUMPS
  - CORNERS FOUND
  - DRILLED WELL
  - × × × × × FENCE LINE
  - ◻ NEW CRANBERRY BOG-NUMBERED
  - ◻ RESERVOIR (DUG SUMP HOLES) - TO STORE WATER

REGISTERED PROFESSIONAL LAND SURVEYOR

*Louis Prahar*

OREGON NOV. 6, 1953  
 LOUIS B. PRAHAR  
 308

SEPTEMBER 3, 1982

EXISTING WATER RIGHTS: APPLICATION No. 4581 AND No. R45620 - RECEIVED AND STATE ENGINEER'S OFFICE ON FEB 28, 1969

SCALE: 1 INCH = 400 FT.

RECEIVED

RECEIVED

WATER RESOURCES DEPT. SALEM, OREGON

RECEIVED

WATER RESOURCES DEPT. SALEM, OREGON

RECEIVED

WATER RESOURCES DEPT. SALEM, OREGON