

App. # 68740


JOHN P. PRAHAR  
LAND PLANNING AND SURVEYING  
(503) 347-9517

RECEIVED

APR 21 1987

Fern Park Bldg. Suite 1 • 1045 Baltimore Ave.

Rt. 1 Box 620 • Bandon, Oregon 97411

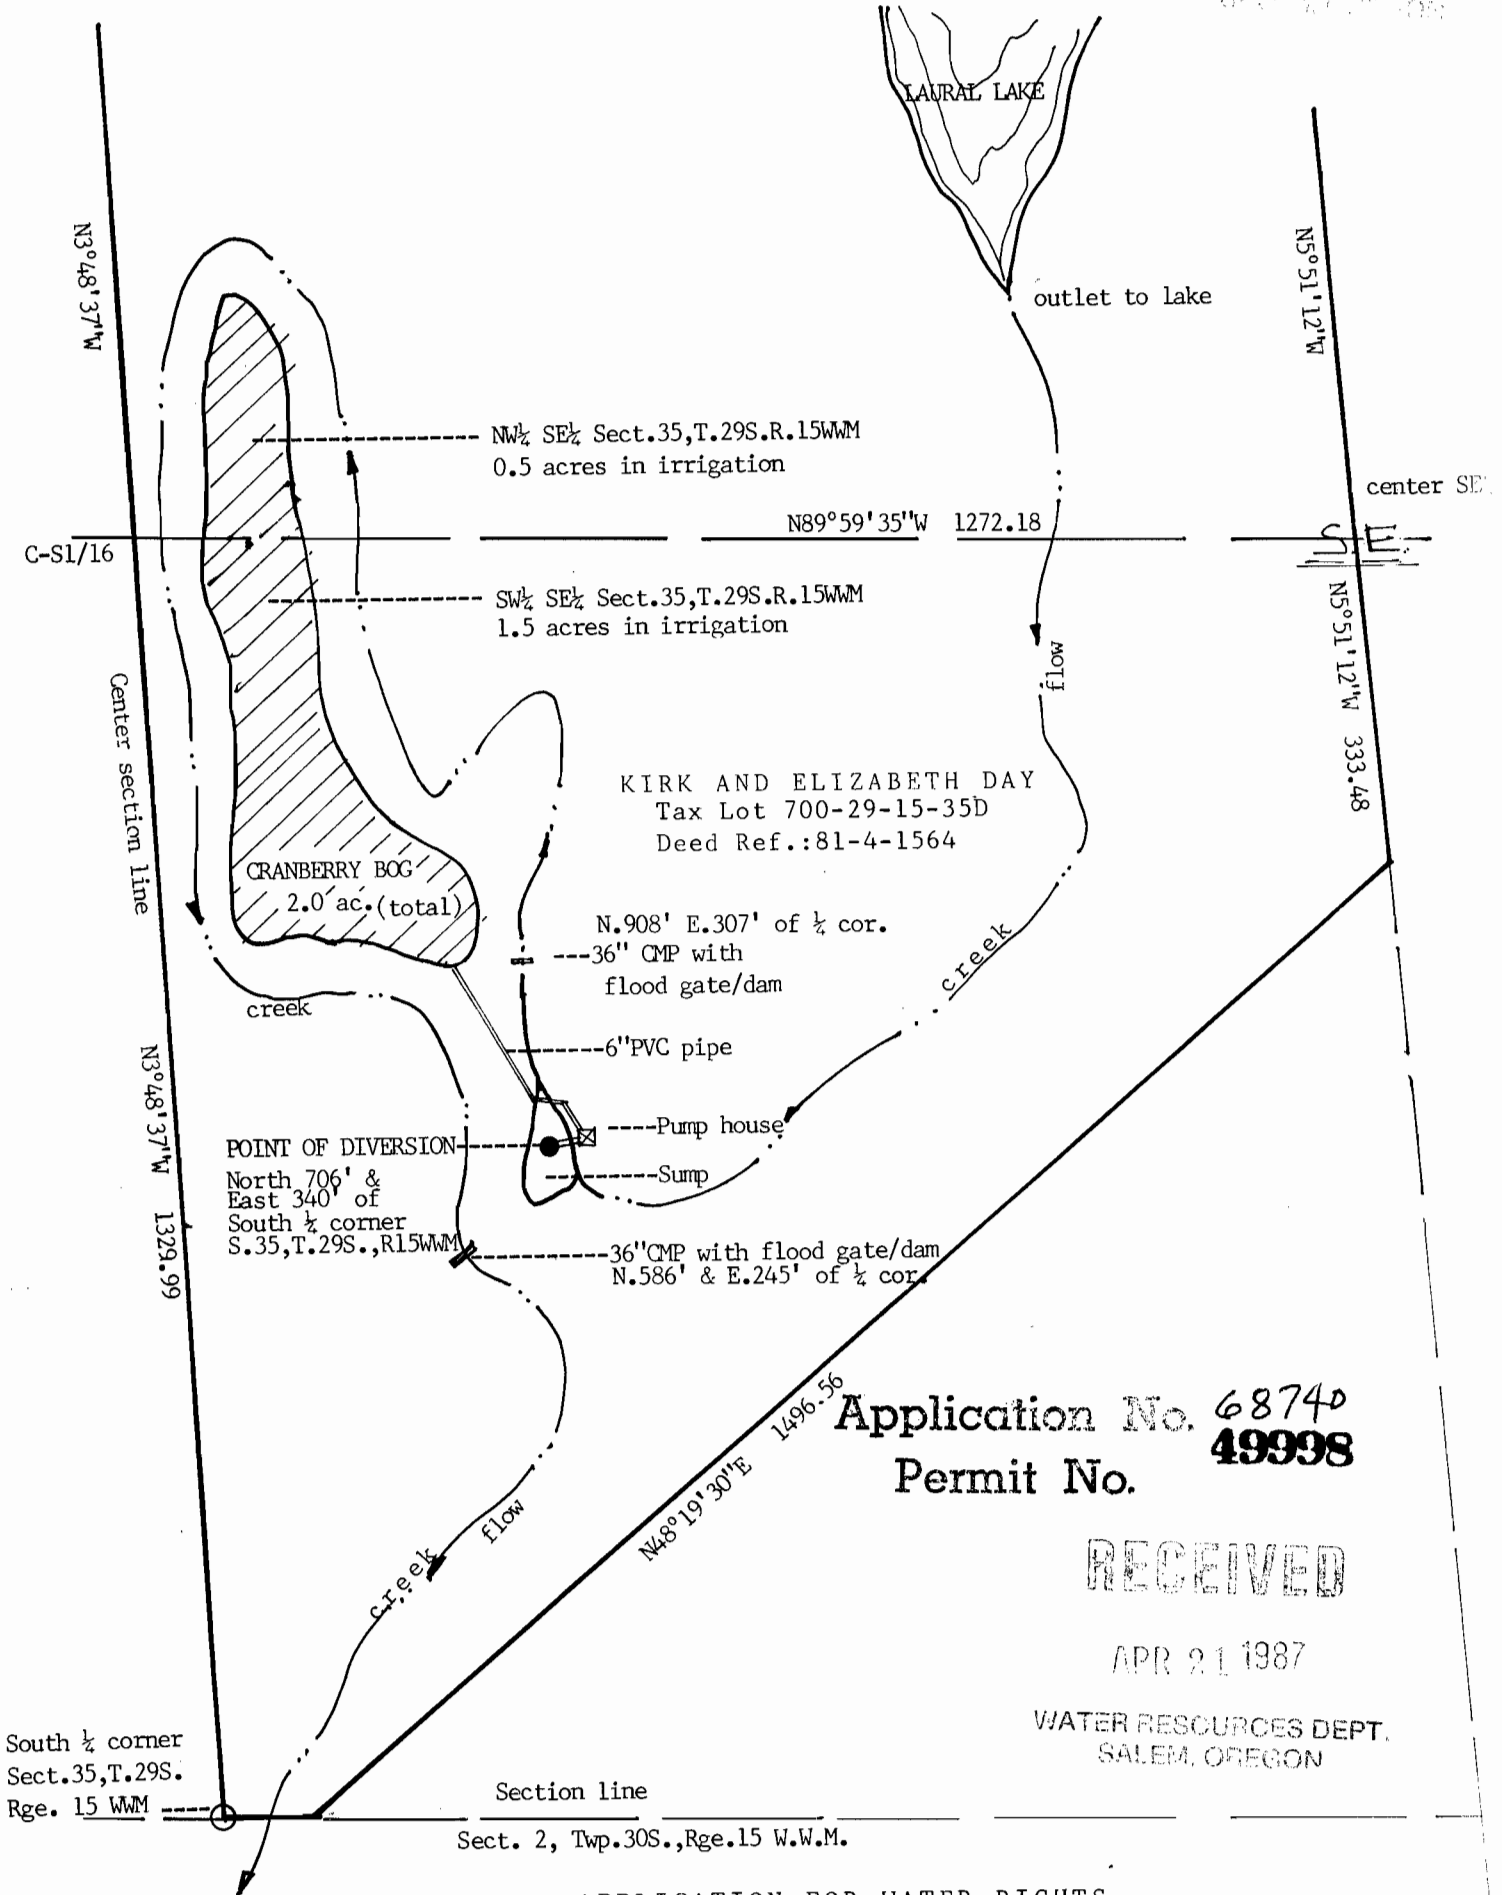

Application No. 68740  
Permit No. 49998

RECEIVED

APR 21 1987

WATER RESOURCES DEPT.  
SALEM, OREGON

APPLICATION FOR WATER RIGHTS


Located in the Southeast 1/4 of Section 35, Township 29 South, Range 15 West of the Willamette Meridian  
County of Coos, State of Oregon

Applicant:  
Kirk and Elizabeth Day  
Route one, Box 1389  
Bandon, Oregon

SCALE 1"=200'

Prepared by:  
John P. Prahar, R.L.S.  
Land Planning and Surveying  
Fern Park Bldg. Suite 1  
Route one, Box 620  
Bandon, Oregon

Date: Dec. 24, 1986  
Application to:  
Water Rights Division  
Water Resources Division  
555 13th Street NE  
Salem, Ore. 97310

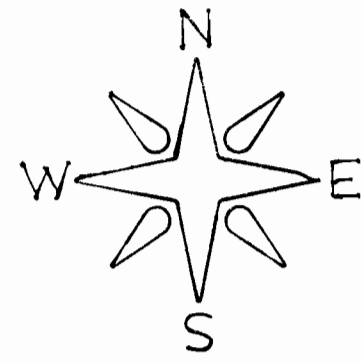

REGISTERED  
PROFESSIONAL  
LAND SURVEYOR

OREGON  
JULY 18, 1982  
JOHN P. PRAHAR  
2009