

SECTION

49463 17

65375

TOWNSHIP 35 & 36S RANGE 16&17E WM

36
31
1
6

R16E

NORTH

R17E

RECEIVED

APR 17 1983

WATER RESOURCES DEPT.
SALEM, OREGON

RECEIVED

FEB 9 1984

WATER RESOURCES DEPT
SALEM, OREGON

T35S

36

31

3542

T36S

1

6

RECEIVED

JUL 1 1984

WATER RESOURCES DEPT
SALEM, OREGON

348



----- Application Areas

SOUTH

APPLICATION NO. 60170
PERMIT NO. **49463**

49463


SECTION

- 10
- 11
- 15
- 14

TOWNSHIP 36 S RANGE 16 E WM

NORTH

WEST

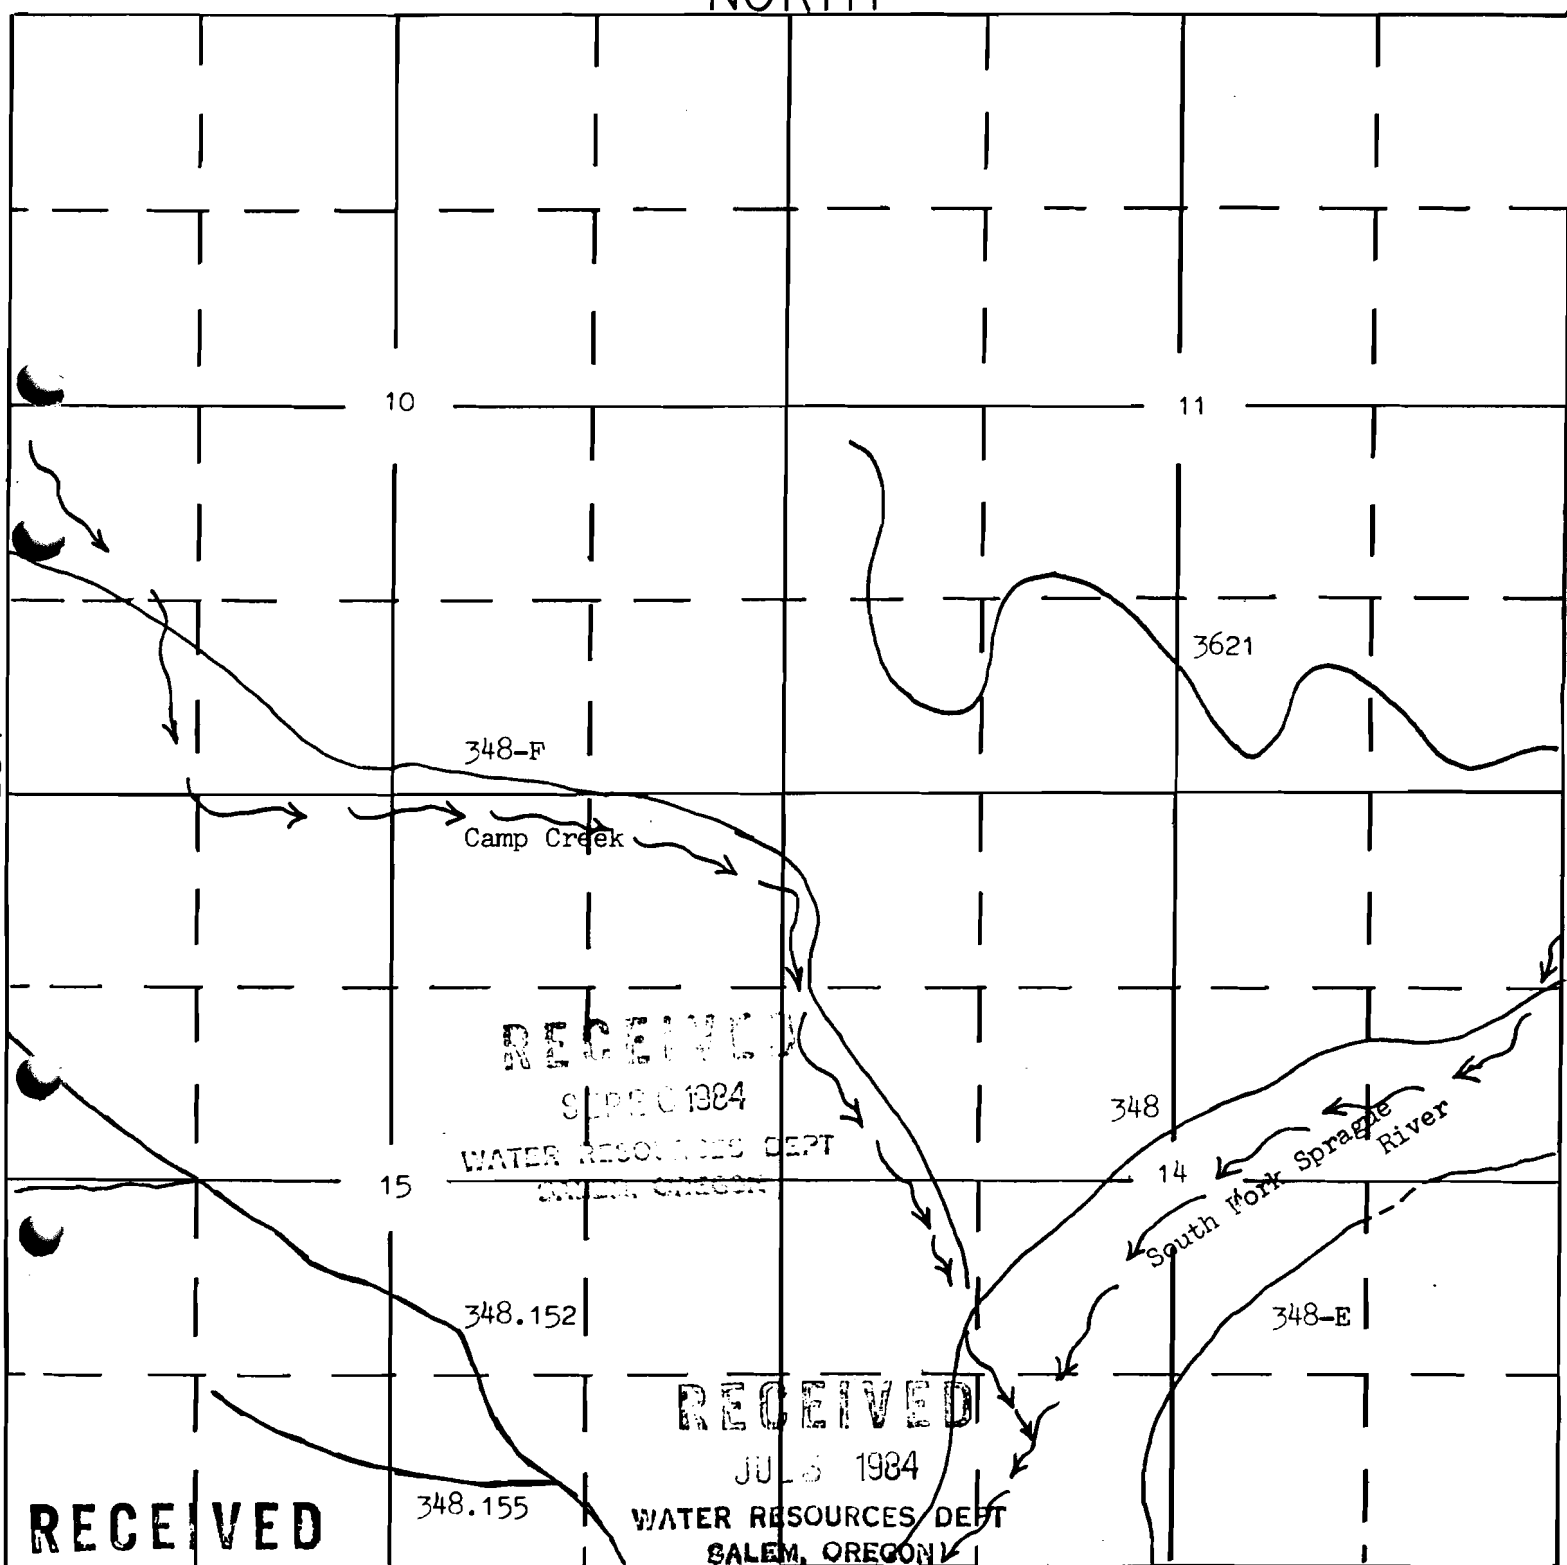

RECEIVED

AUG 17 1983

WATER RESOURCES DEPT.
SALEM, OREGON

RECEIVED
SEPT 6 1984
WATER RESOURCES DEPT
SALEM, OREGON

RECEIVED
JUL 6 1984
WATER RESOURCES DEPT
SALEM, OREGON

SOUTH

APPLICATION NO. 60190
PERMIT NO. **49463**

--- Application Areas
///
WATER RESOURCES DEPT
SALEM, OREGON


SECTION

49463

12
13

TOWNSHIP 36 s RANGE 16 E WM

NORTH

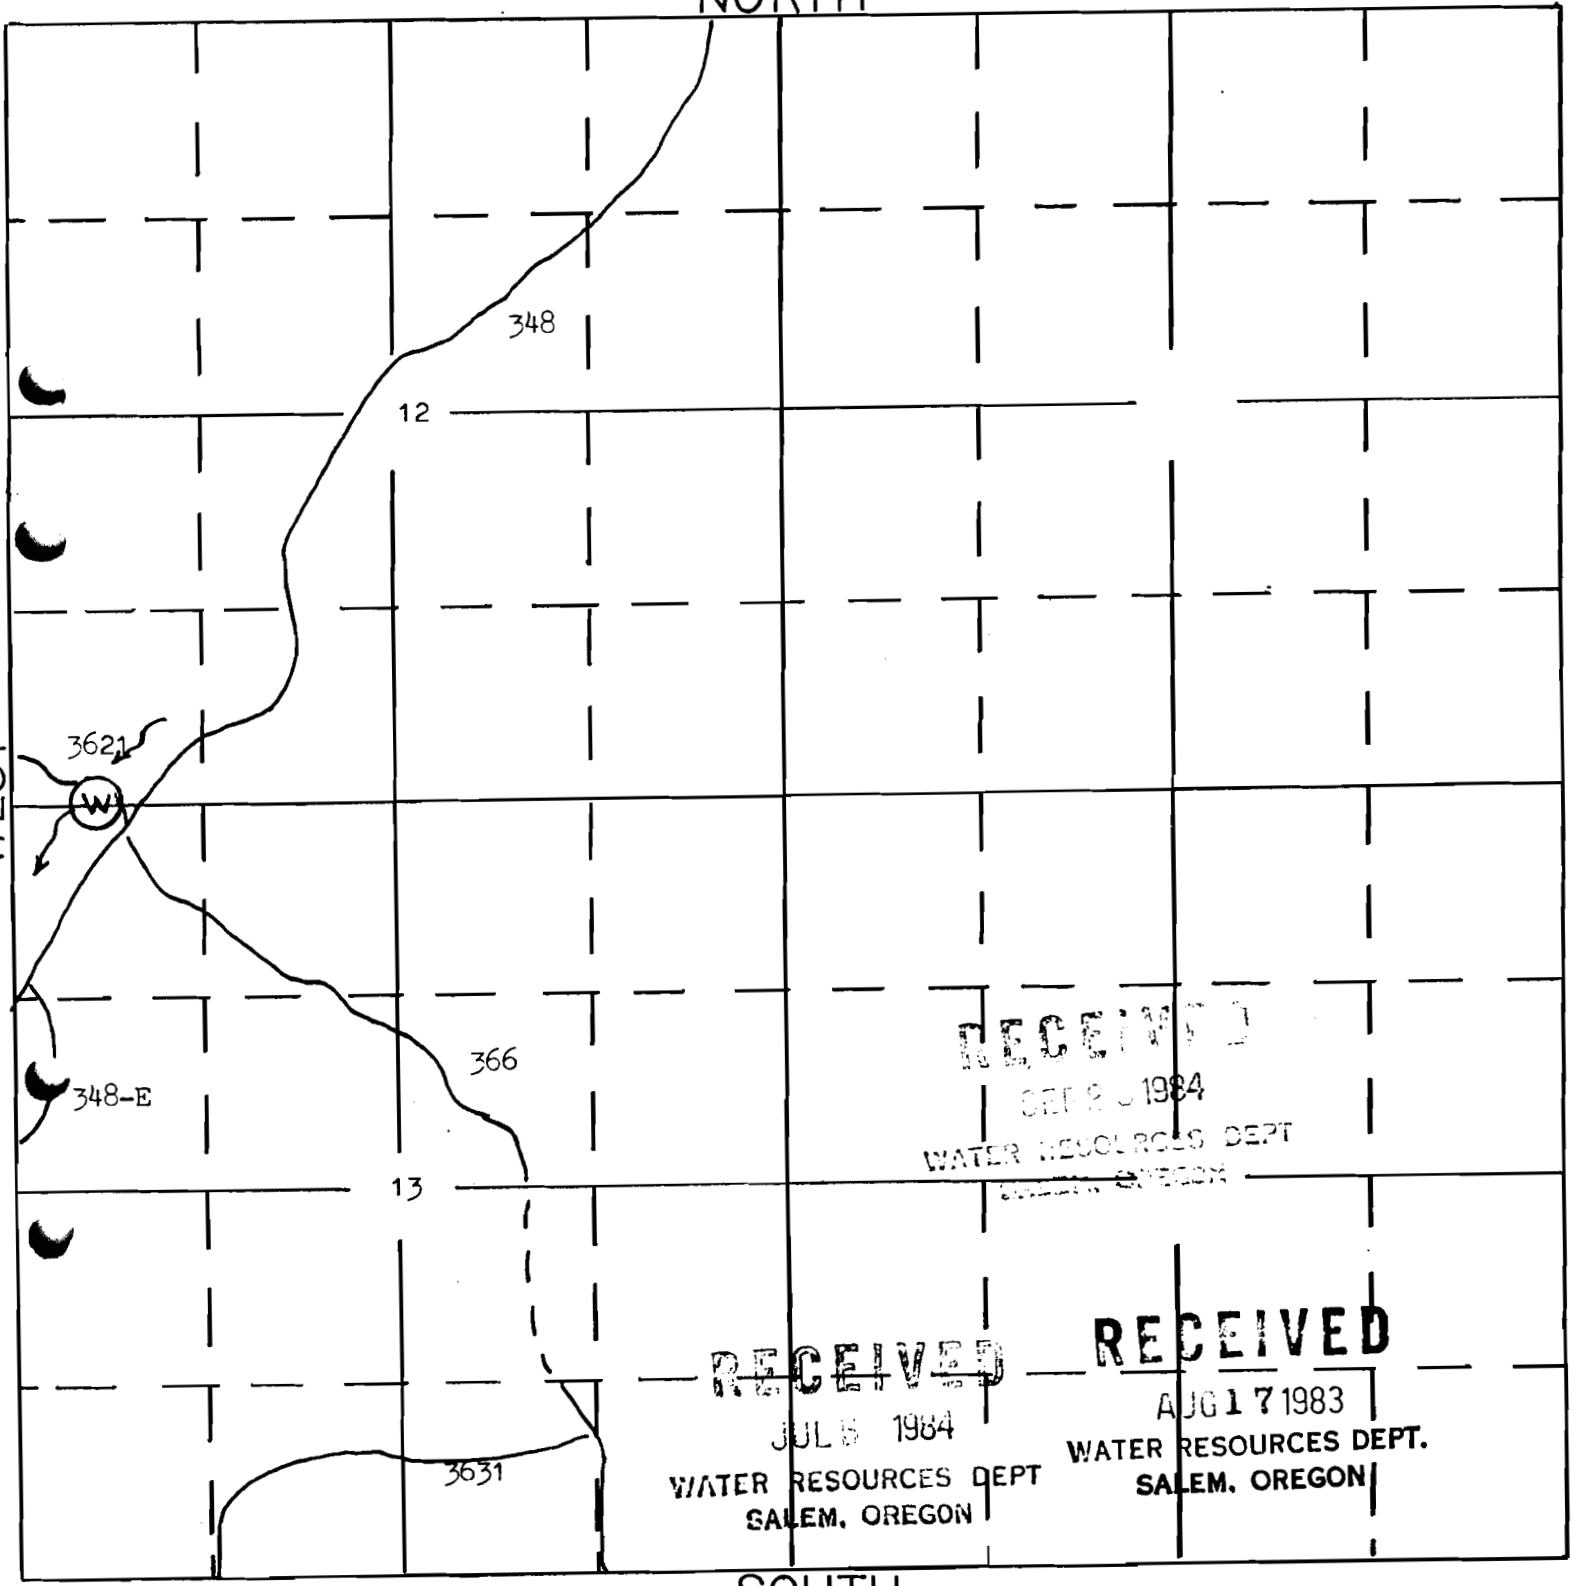

RECEIVED
SEP 20 1984
WATER RESOURCES DEPT
SALEM, OREGON

RECEIVED
JUL 5 1984
WATER RESOURCES DEPT
SALEM, OREGON

RECEIVED
AUG 17 1983
WATER RESOURCES DEPT.
SALEM, OREGON

SOUTH

APPLICATION NO. 60190
PERMIT NO. 49463

--- Application Areas



WATER RESOURCES DEPT
SALEM, OREGON


SECTION

49463

23
24
25

TOWNSHIP 36 S RANGE 16 E WM

NORTH

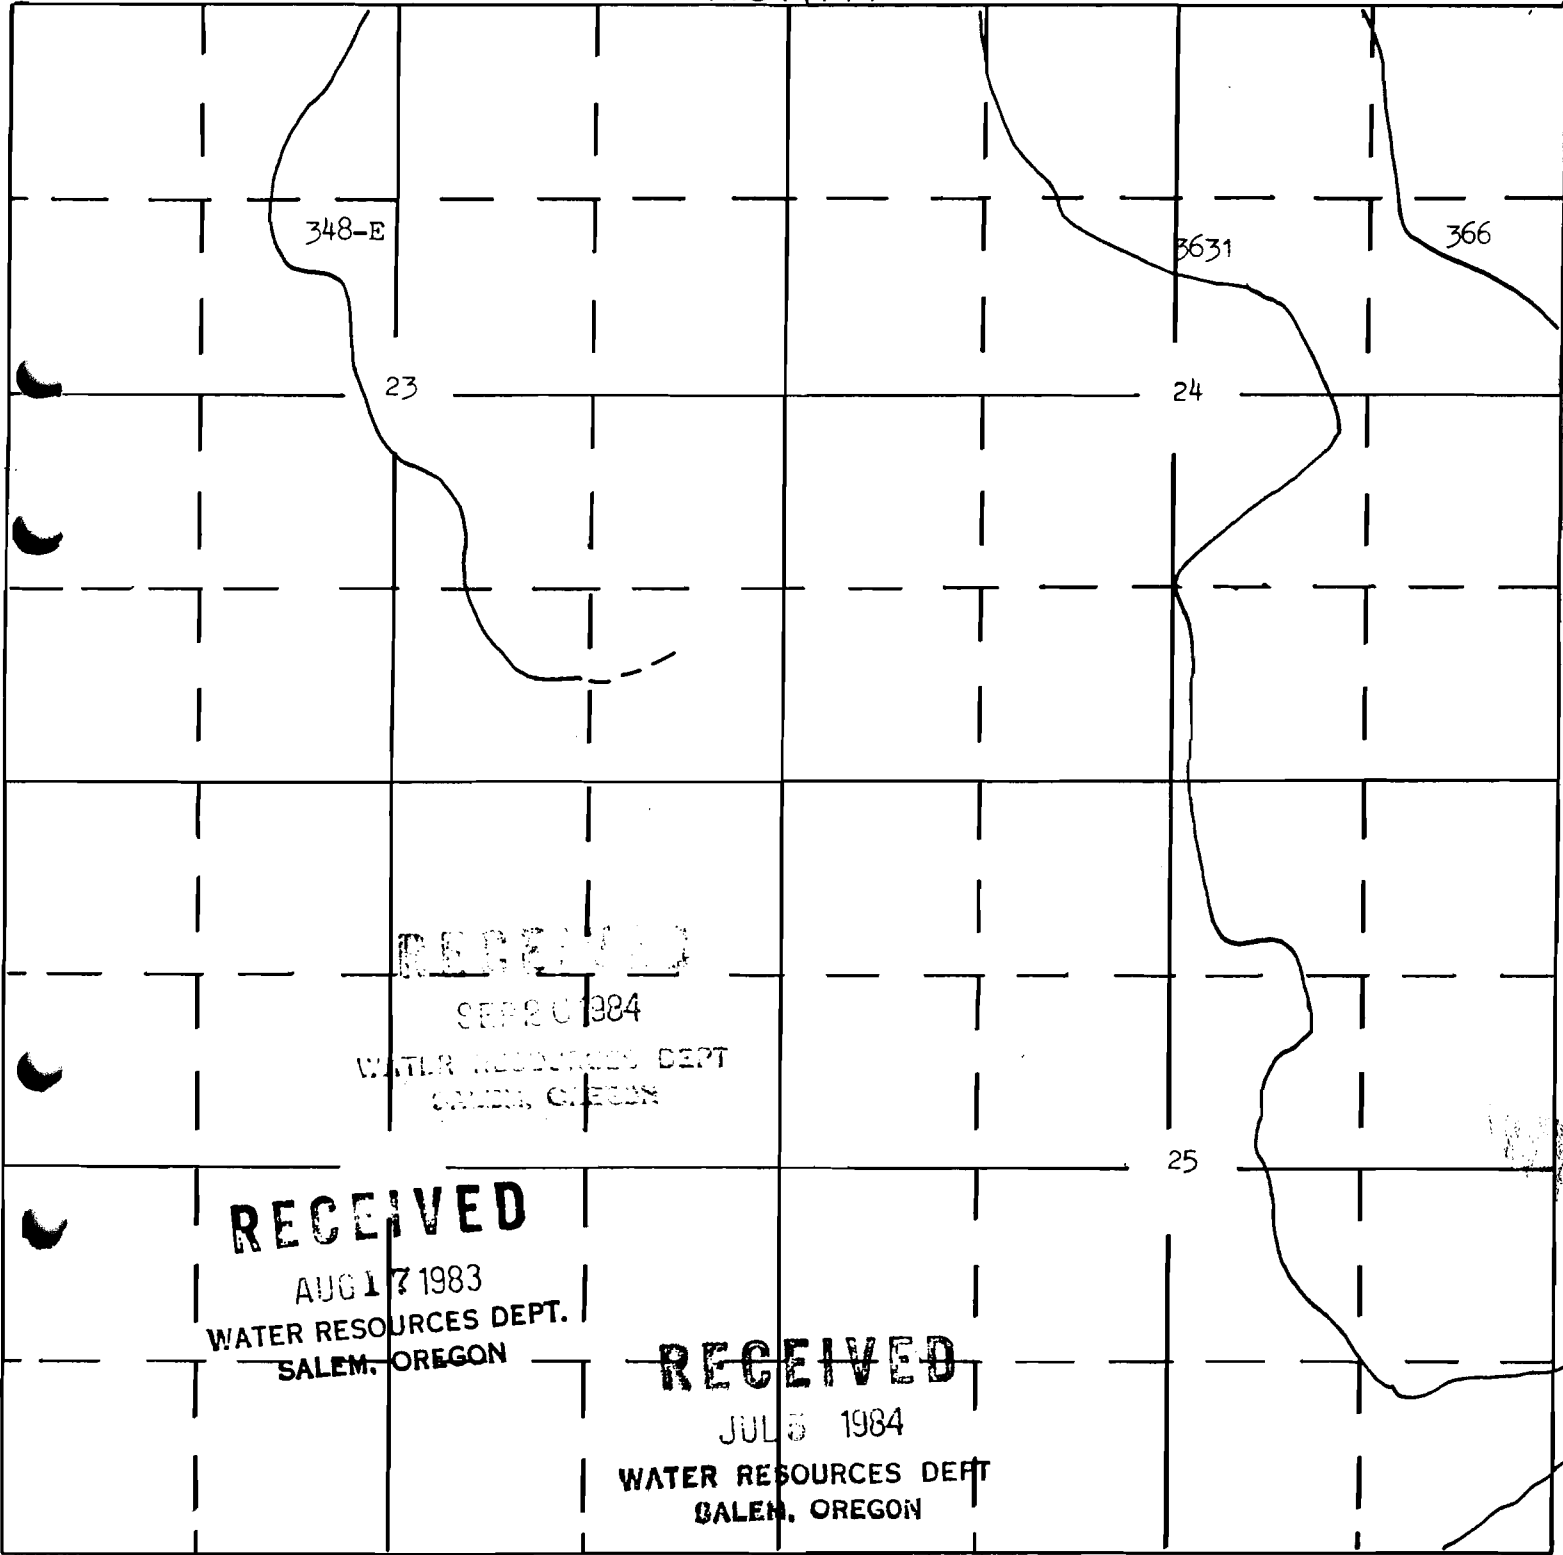

WEST

RECEIVED

SEP 20 1984

WATER RESOURCES DEPT.
SALEM, OREGON

RECEIVED

AUG 17 1984

WATER RESOURCES DEPT.
SALEM, OREGON

RECEIVED

JUL 5 1984

WATER RESOURCES DEPT.
SALEM, OREGON

SOUTH

--- Application Areas



WATER RESOURCES DEPT.
SALEM, OREGON

APPLICATION NO. 60190

PERMIT NO. 49463

SECTION


36

49463

TOWNSHIP 36 S RANGE 16 E WM

NORTH

WEST

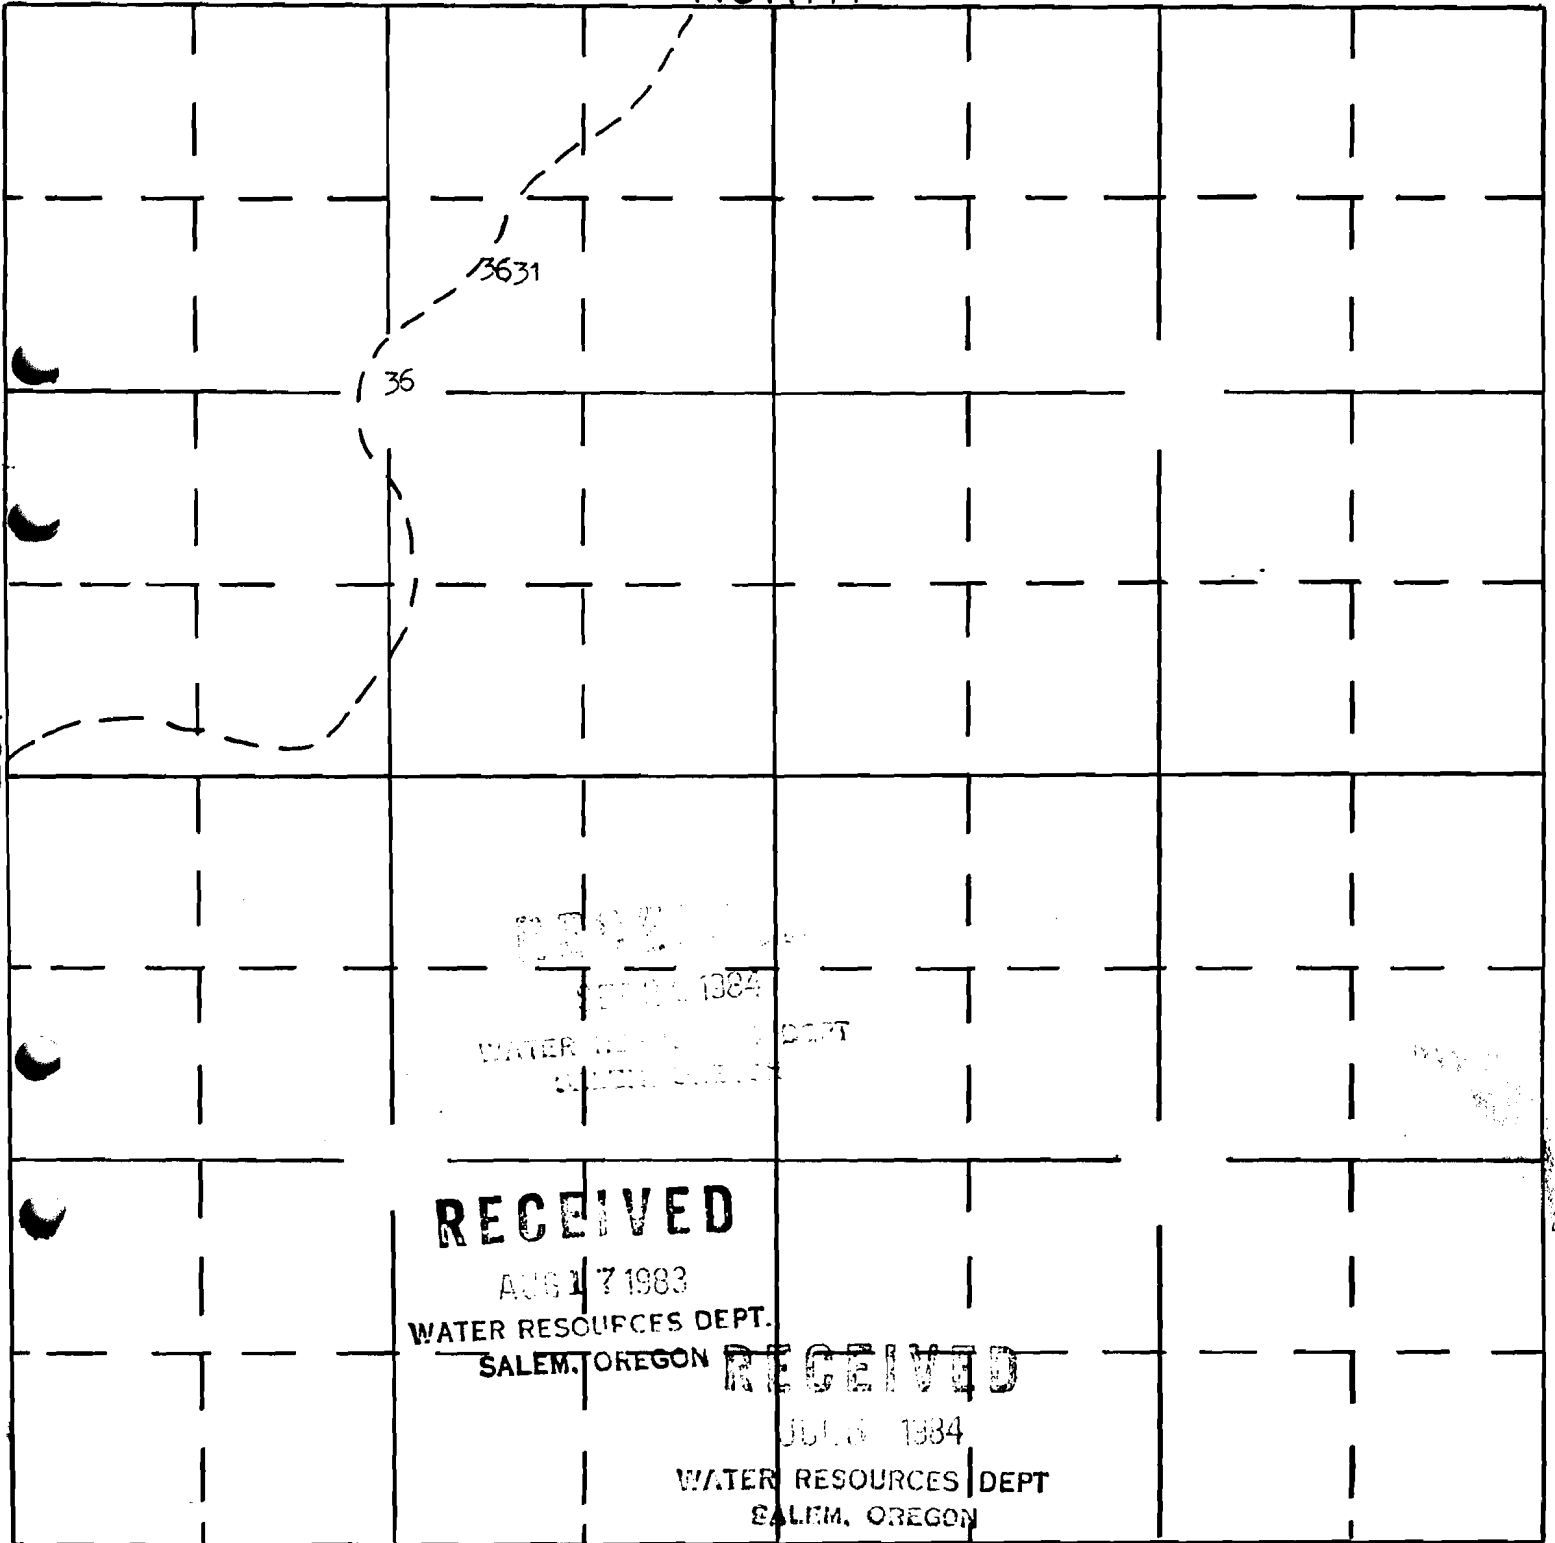

RECEIVED
 APR 11 1984
 WATER RESOURCES DEPT.
 SALEM, OREGON

RECEIVED
 AUG 17 1983
 WATER RESOURCES DEPT.
 SALEM, OREGON

RECEIVED
 JUL 16 1984
 WATER RESOURCES DEPT
 SALEM, OREGON

SOUTH

APPLICATION NO. 60190
 PERMIT NO. 49463

--- Application Area ---
 ///