

SECTION

26

25

35

36

49464 12  
C-65376

TOWNSHIP 35 S RANGE 16 E WM

NORTH

26

25

3542

337

35

36

RECEIVED

SEP 26 1984

WATER RESOURCES DEPT  
SALEM, OREGON

RECEIVED

AUG 17 1983

WATER RESOURCES DEPT.  
SALEM, OREGON

RECEIVED

JUL 8 1984

WATER RESOURCES DEPT  
SALEM, OREGON

--- Application Area

SOUTH

APPLICATION NO. 60191

PERMIT NO.  
49164

WEST

SECTION

36  
31  
1  
6


TOWNSHIP 35 & 36 S RANGE 16 & 17 E WM

**RECEIVED**

DEPT. OF WATER RESOURCES  
AUG 17 1983  
STATE OF OREGON WATER RESOURCES DEPT.  
SALEM, OREGON

R16E

NORTH

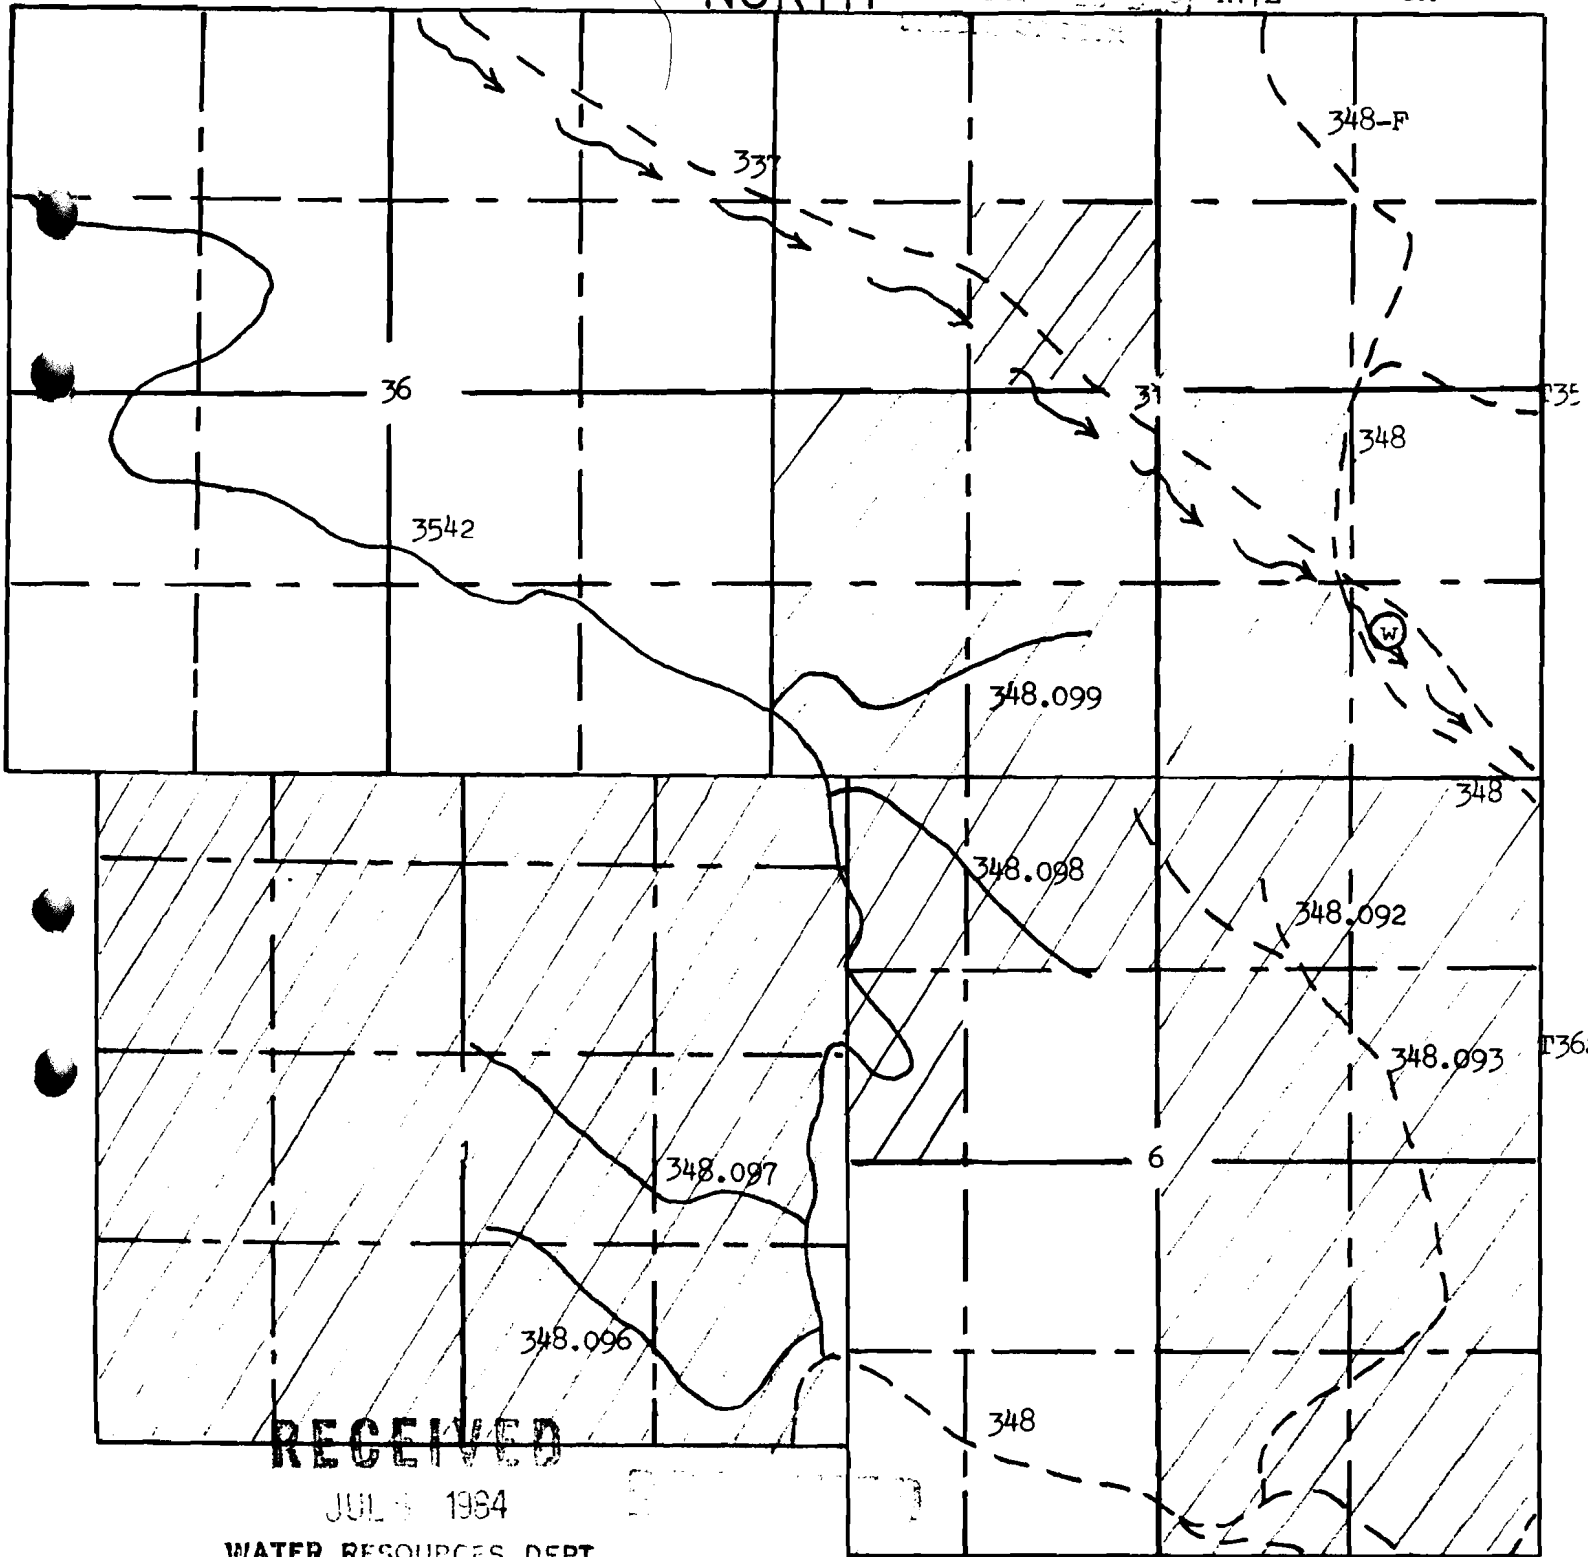

**RECEIVED**

JUL 5 1984

WATER RESOURCES DEPT  
SALEM, OREGON

SOUTH

----- Application Areas  
//////

APPLICATION NO. 60191  
PERMIT NO. 49464

SECTION

32


33

5

4

TOWNSHIP 35 & 36 S RANGE 17 E WM

NORTH

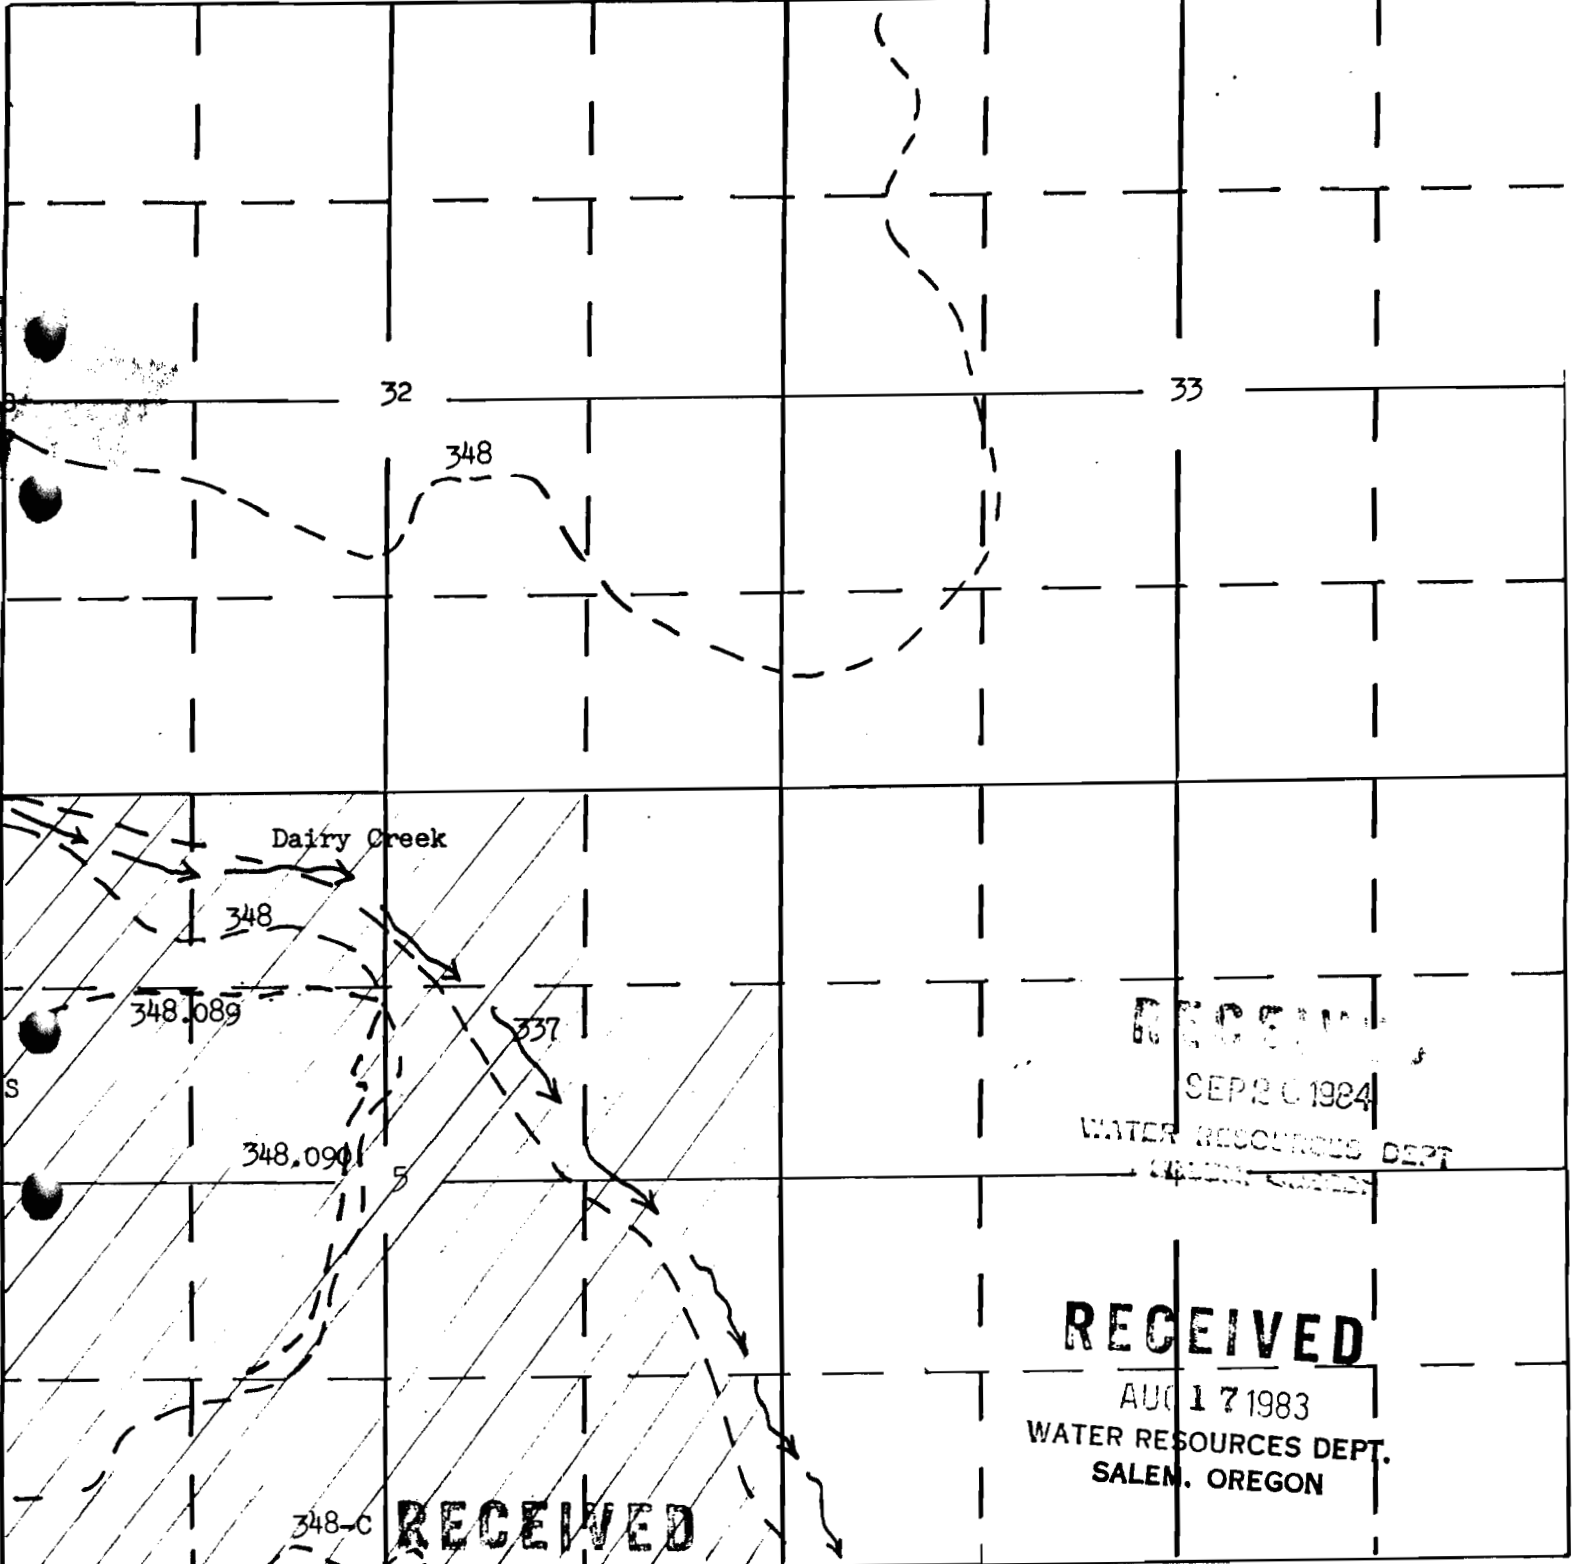

RECEIVED

SEPT 20 1984

WATER RESOURCES DEPT  
SALEM, OREGON

RECEIVED

AUG 17 1983

WATER RESOURCES DEPT.  
SALEM, OREGON

RECEIVED

JUL 8 1984

SOUTH

WATER RESOURCES DEPT  
SALEM, OREGON

APPLICATION NO. 60171

PERMIT NO.

49464

--- Application Areas



SECTION

7  
8

TOWNSHIP 36 S RANGE 17 E WM

NORTH

348-C

348-D

8

RECEIVED

SEP 20 1984

WATER RESOURCES DEPT  
SALEM, OREGON

RECEIVED

AUG 17 1983

WATER RESOURCES DEPT.  
SALEM, OREGON

RECEIVED

JUL 18 1984

WATER RESOURCES DEPT.  
SALEM, OREGON

SOUTH

APPLICATION NO. 60191

PERMIT NO. 49164

--- Application Areas  
///

SECTION

22

23

TOWNSHIP 35 S RANGE 16 E WM

NORTH

RECEIVED  
SEP 20 1984  
WATER RESOURCES DEPT  
SALEM, OREGON

RECEIVED  
AUG 17 1983  
WATER RESOURCES DEPT.  
SALEM, OREGON

WEST

22

23

3342

337

RECEIVED

JUL 5 1984

WATER RESOURCES DEPT  
SALEM, OREGON

SOUTH  
RECEIVED

JUL 24 1980

WATER RESOURCES DEPT  
SALEM, OREGON

APPLICATION NO. 60191

PERMIT NO.  
49464

--- Application Areas

