

SECTION

22

23

27

26

TOWNSHIP 36 S RANGE 16 E WM


494651  
65377

**RECEIVED**

AUG 17 1983

WATER RESOURCES DEPT.  
SALEM, OREGON

NORTH

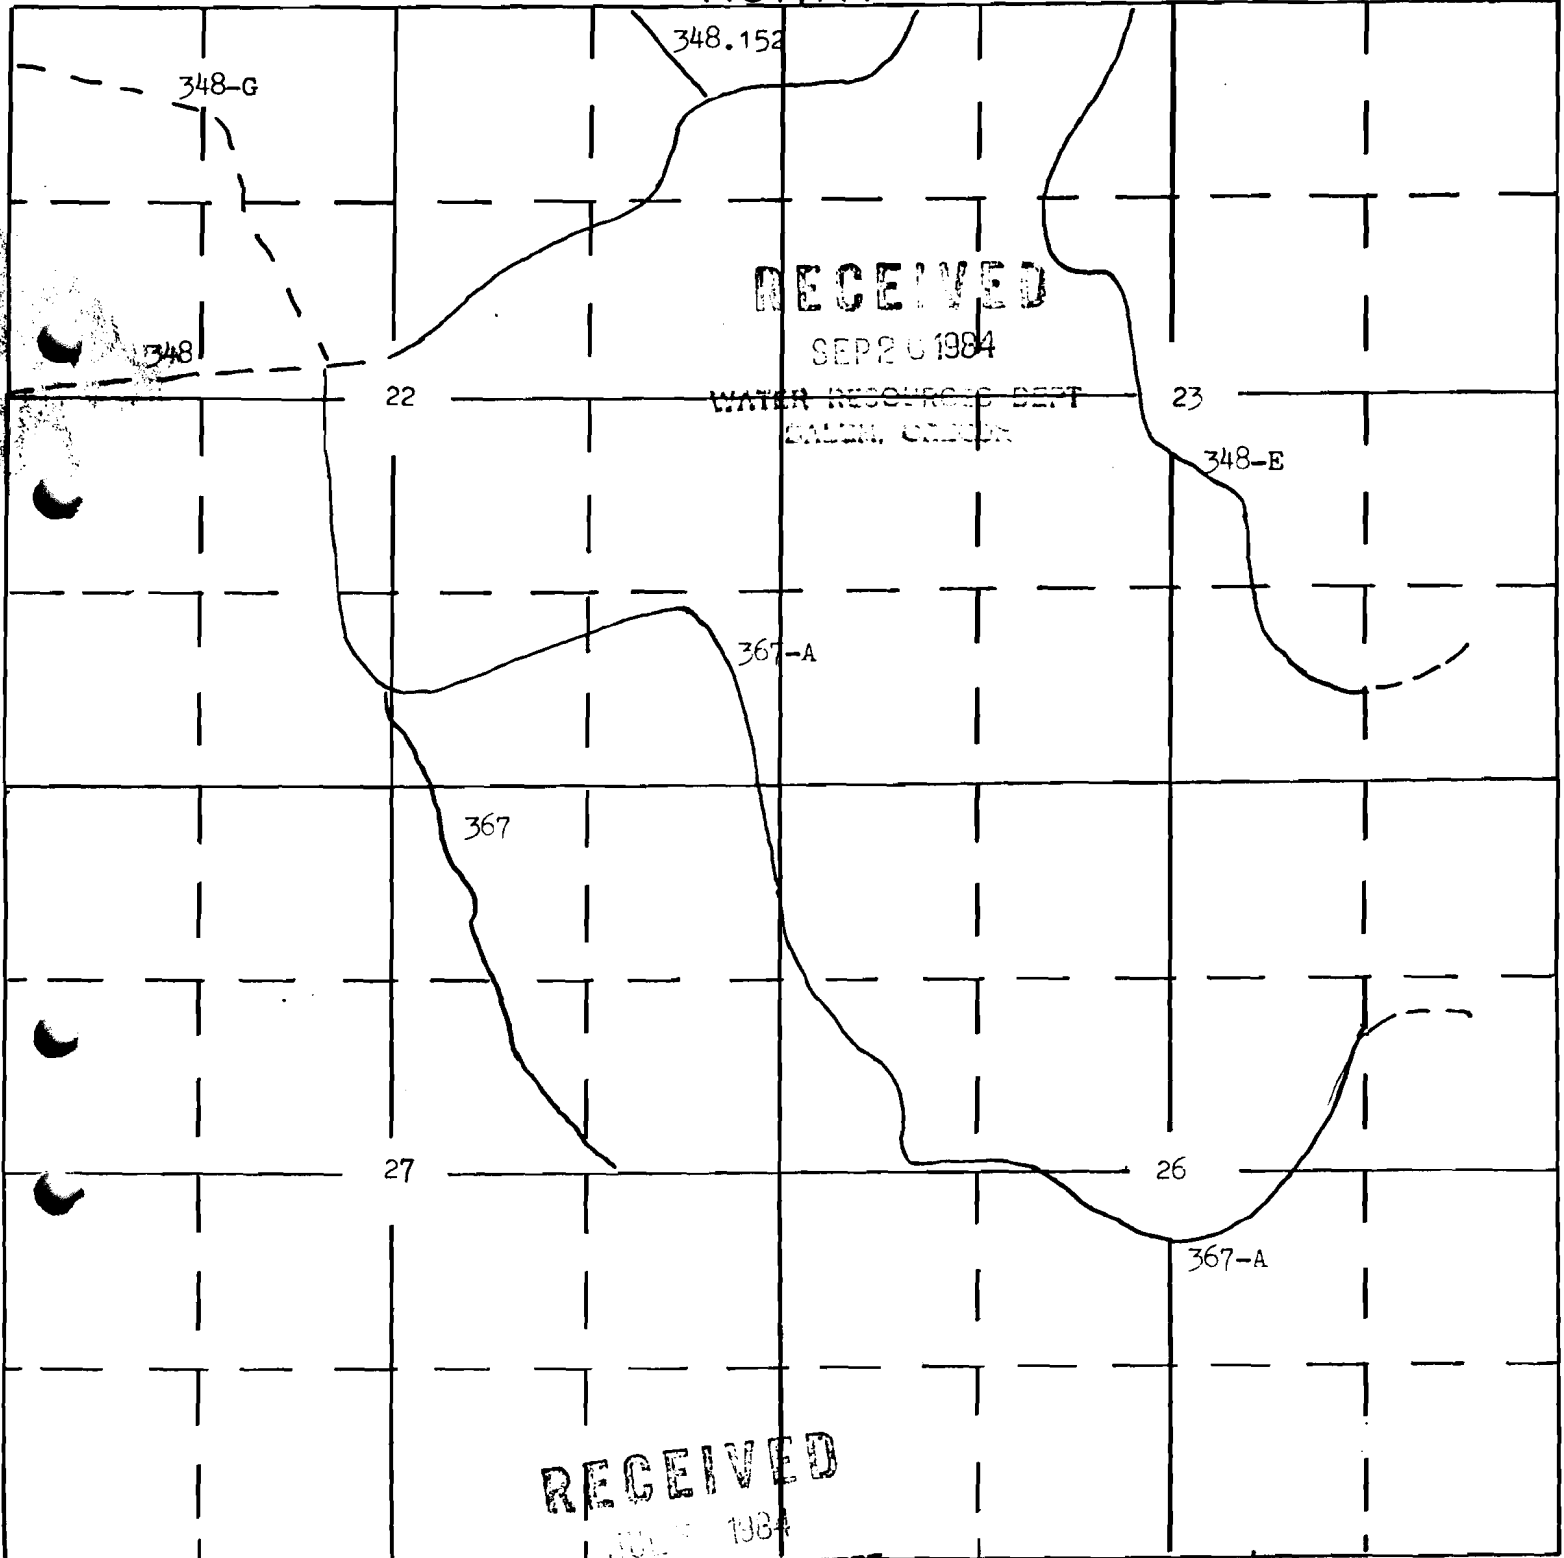

WEST

**RECEIVED**

WATER RESOURCES DEPT.  
SALEM, OREGON

SOUTH

APPLICATION NO. 60192

PERMIT NO. **49465**

----- Application Areas



WEST

SOUTH

SECTION

10  
11  
15  
14

TOWNSHIP 36 S RANGE 16 E WM

RECEIVED


AUG 17 1983

WATER RESOURCES DEPT.  
SALEM, OREGON

NORTH

RECEIVED  
SEP 20 1984  
WATER RESOURCES DEPT.  
SALEM, OREGON

WEST

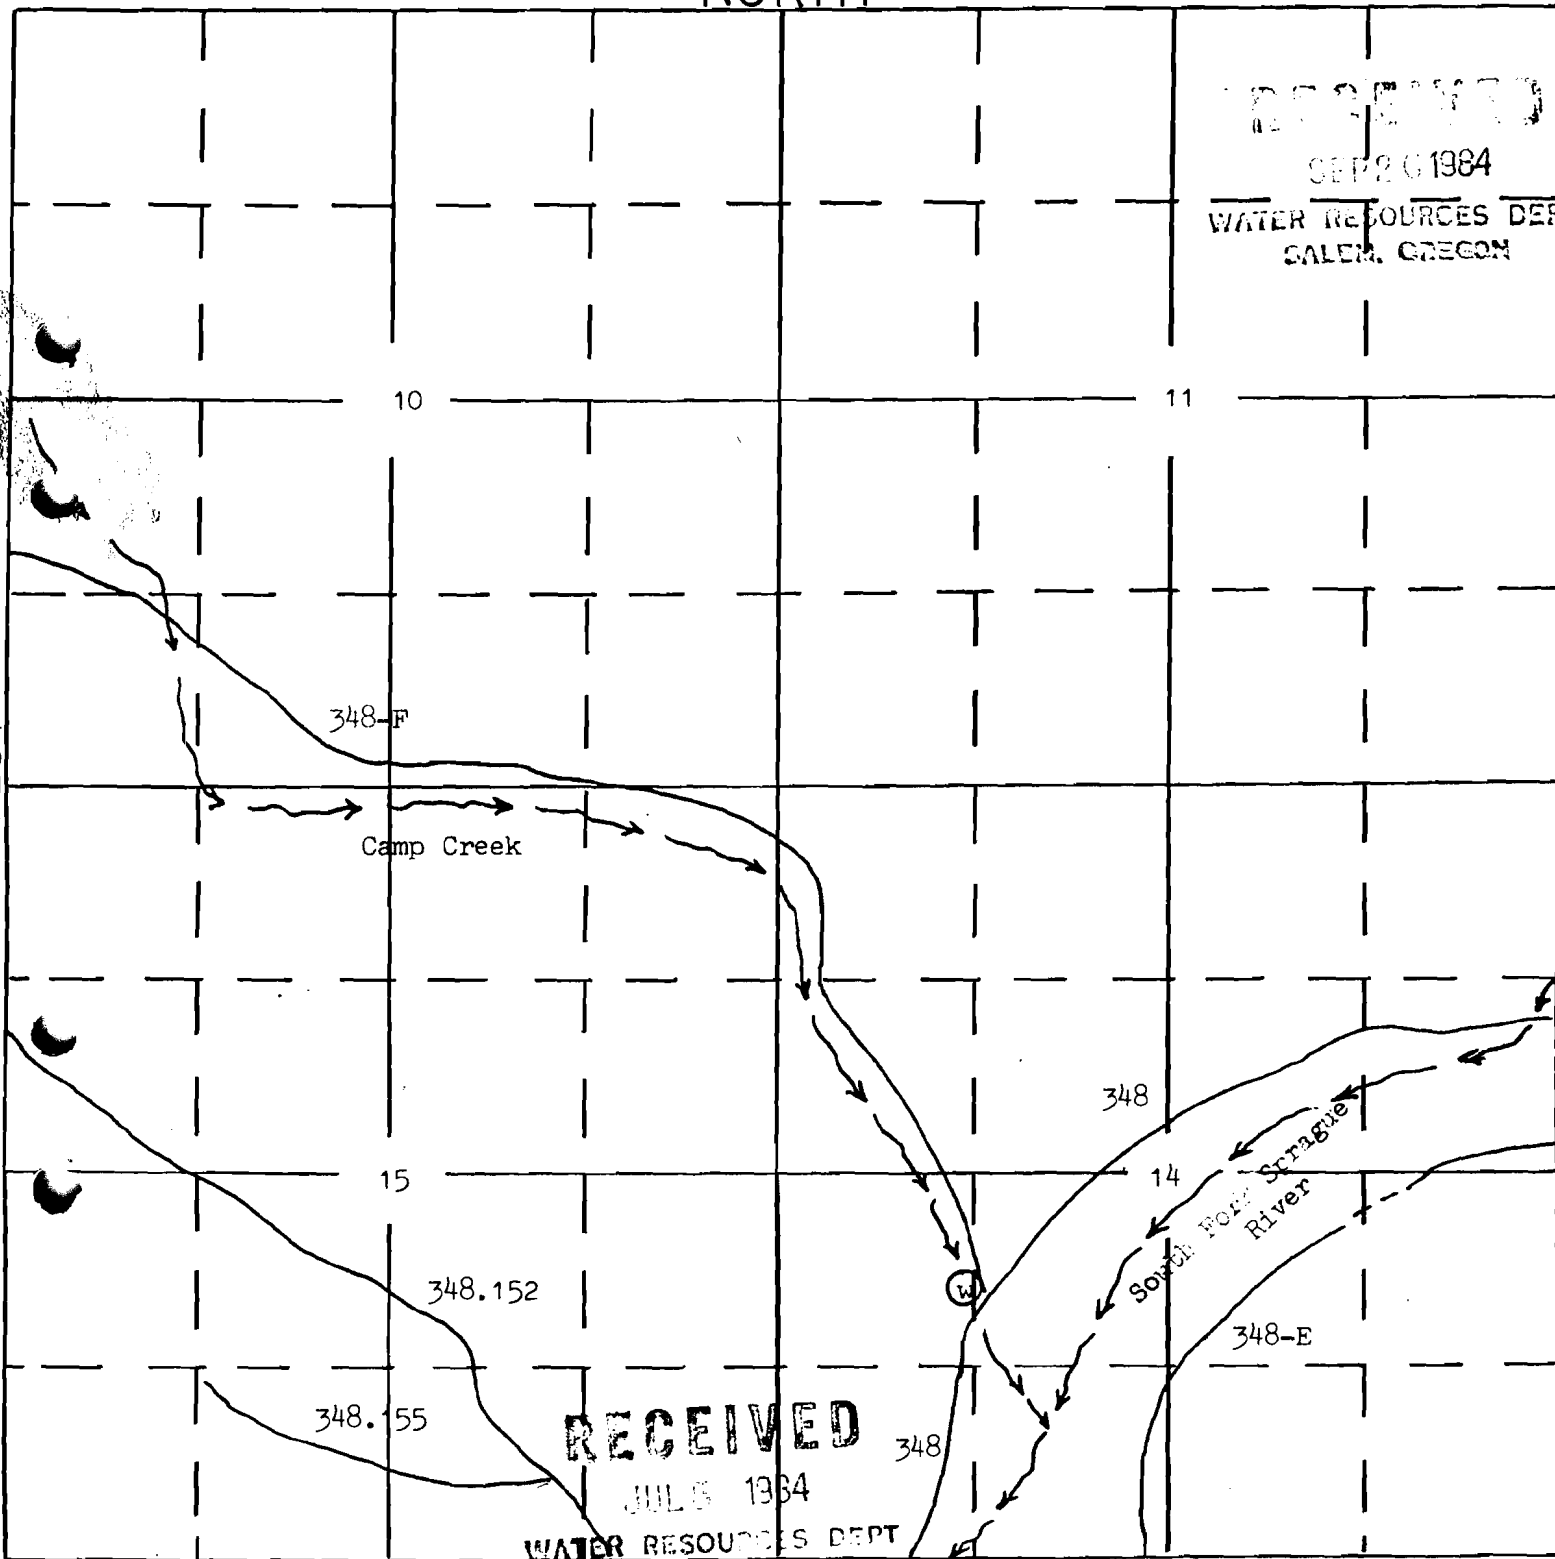

RECEIVED

JUL 6 1984

WATER RESOURCES DEPT  
SALEM, OREGON

SOUTH

APPLICATION NO. 60192

PERMIT NO.

49465

--- Application Areas



SECTION

17  
16  
20  
21


TOWNSHIP 36 S RANGE 16 E

RECEIVED

AUG 17 1983

WATER RESOURCES DEPT.  
SALEM, OREGON

NORTH

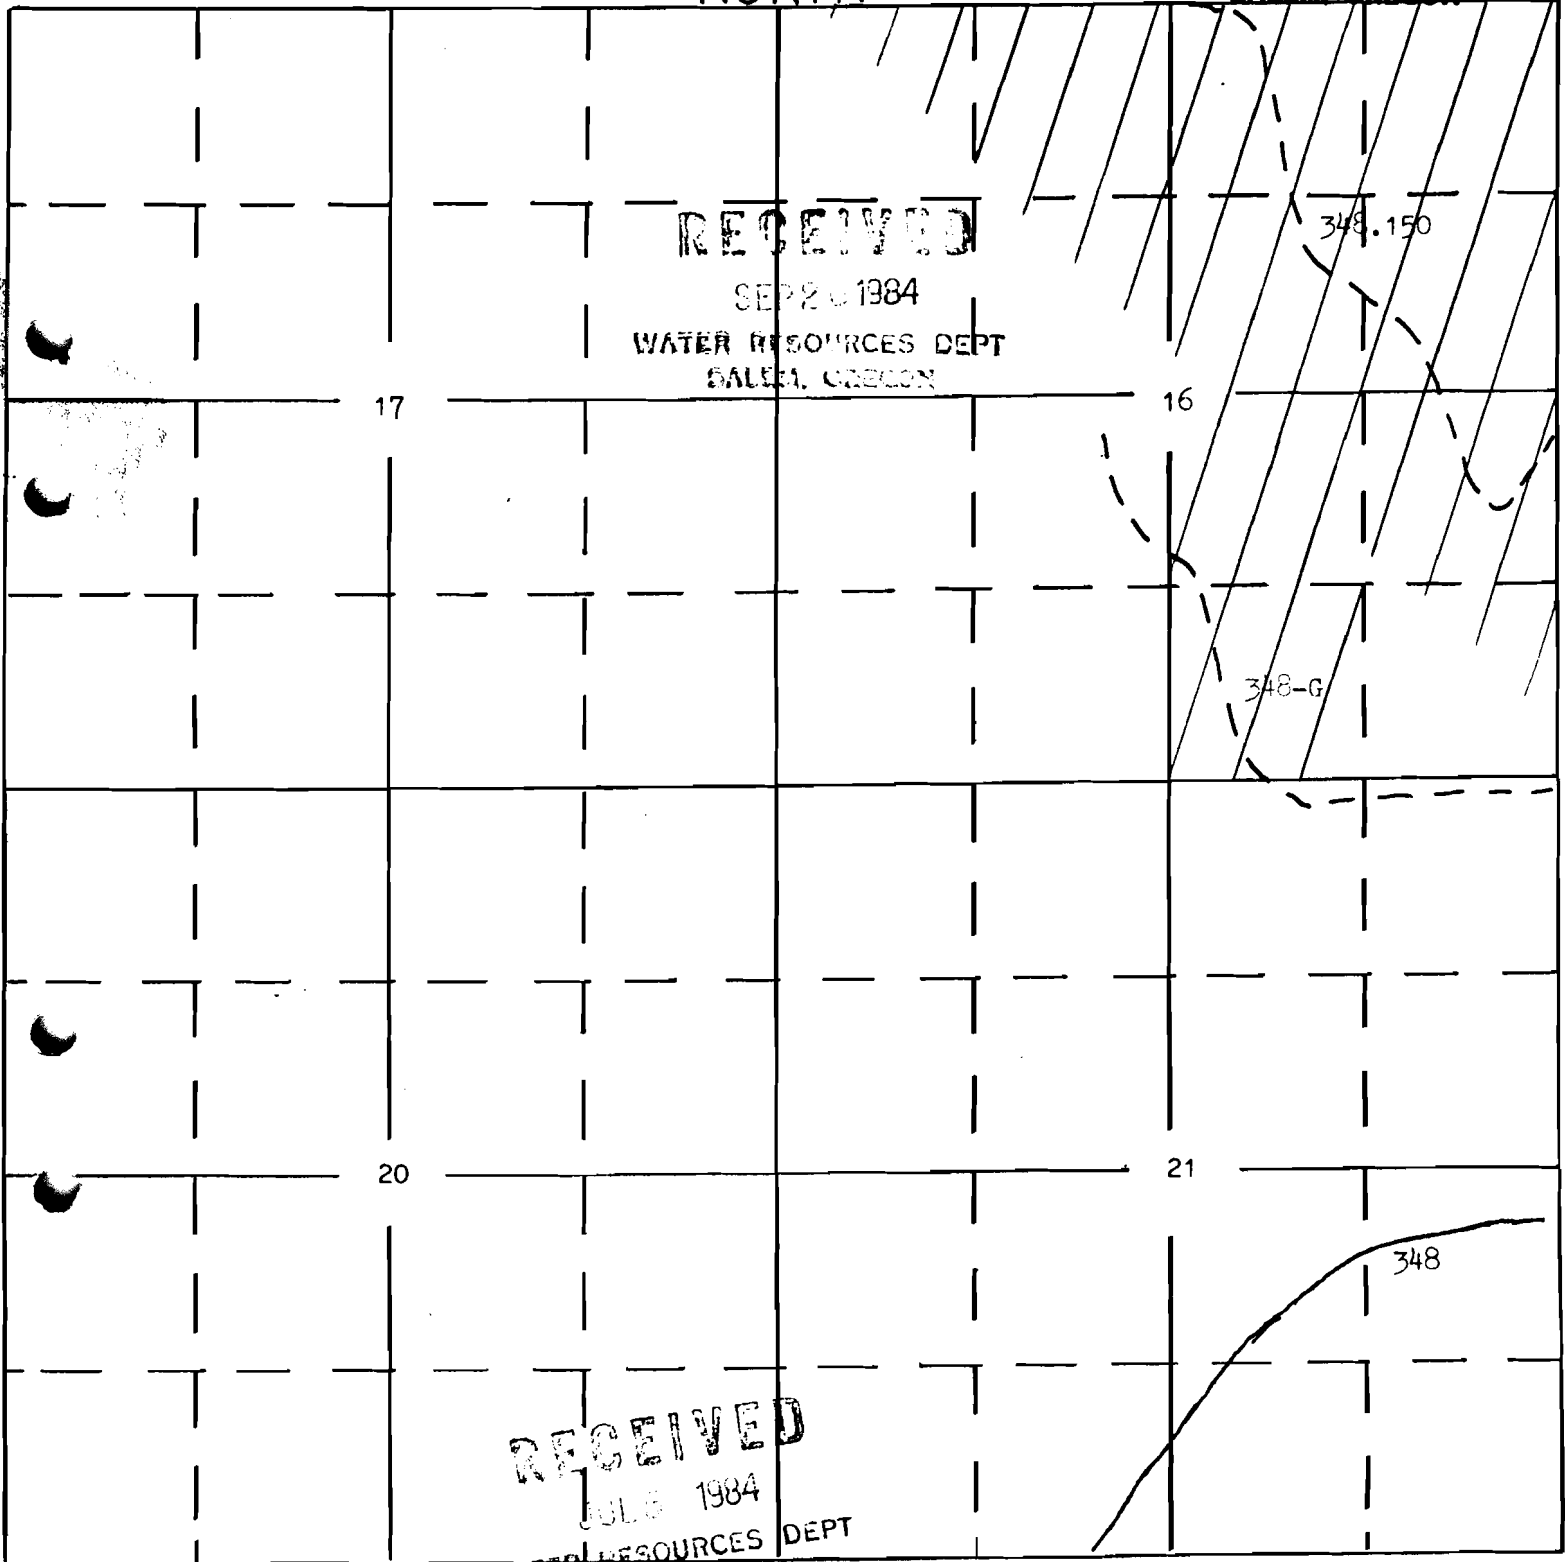

RECEIVED

SEP 20 1984

WATER RESOURCES DEPT  
SALEM, OREGON

348.150

17

16

348-G

20

21

348

RECEIVED

JUL 6 1984

WATER RESOURCES DEPT  
SALEM, OREGON

SOUTH

APPLICATION NO. 60192

PERMIT NO.

49465

--- Application Areas



WEST