




Application No. 68610
 Permit No. 50015

- 1. Frank N. Waters
- 2. Salem High School
- 3. R.E. Mything
- 4. D.P. Slater
- 5. H.J. Bean & P.L. Frazier
- 6. L.M. Ramage
- 7. D.A. Leamer
- 8. Terminal Ice & Cold Storage
- 9. Paper Mill
- 10. Thomas Key Woolen Mill Co.
- 11. Clara C. Callison
- 12. Paulus Bros.

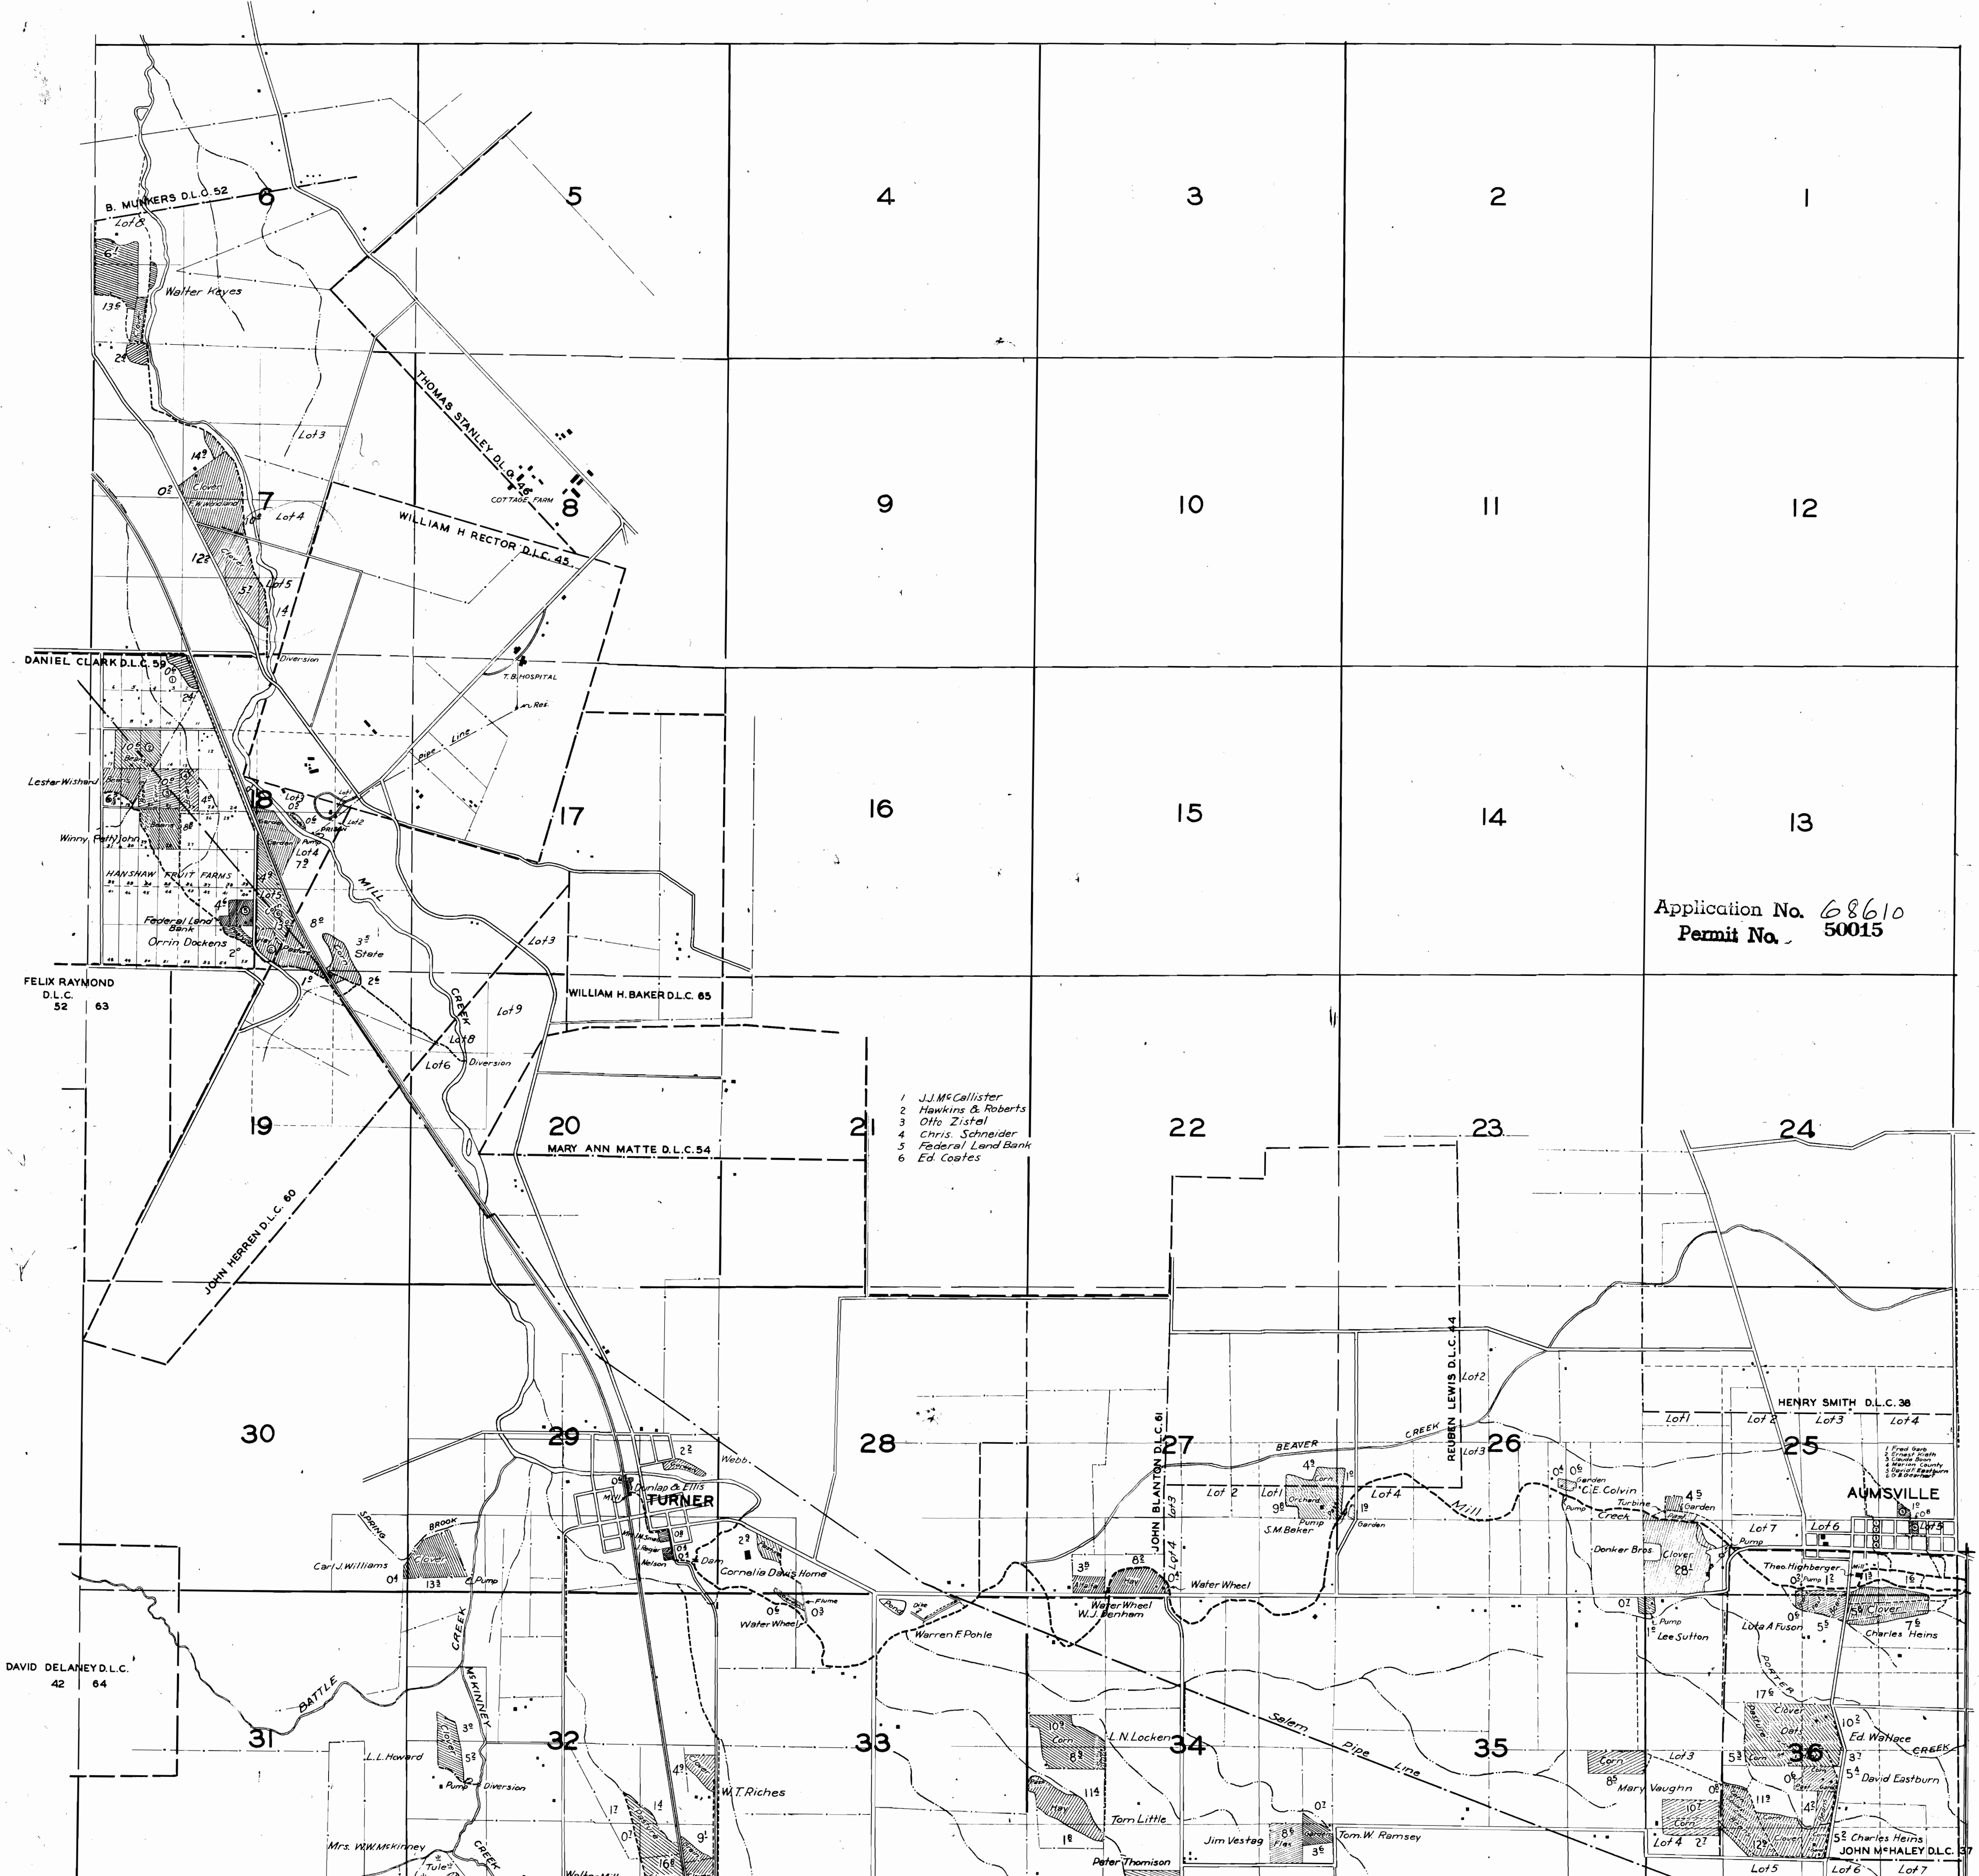

Application No. 68610
Permit No. 50015

1. J.J. McCallister
2. Hawkins & Roberts
3. Otto Zistel
4. Chris. Schneider
5. Federal Land Bank
6. Ed. Coates


AUMSVILLE

JOHN McHALEY D.L.C. 37

TOWNSHIP 8 S., RANGE 1 W.


4
NORTH SANTIAM

5-7-3

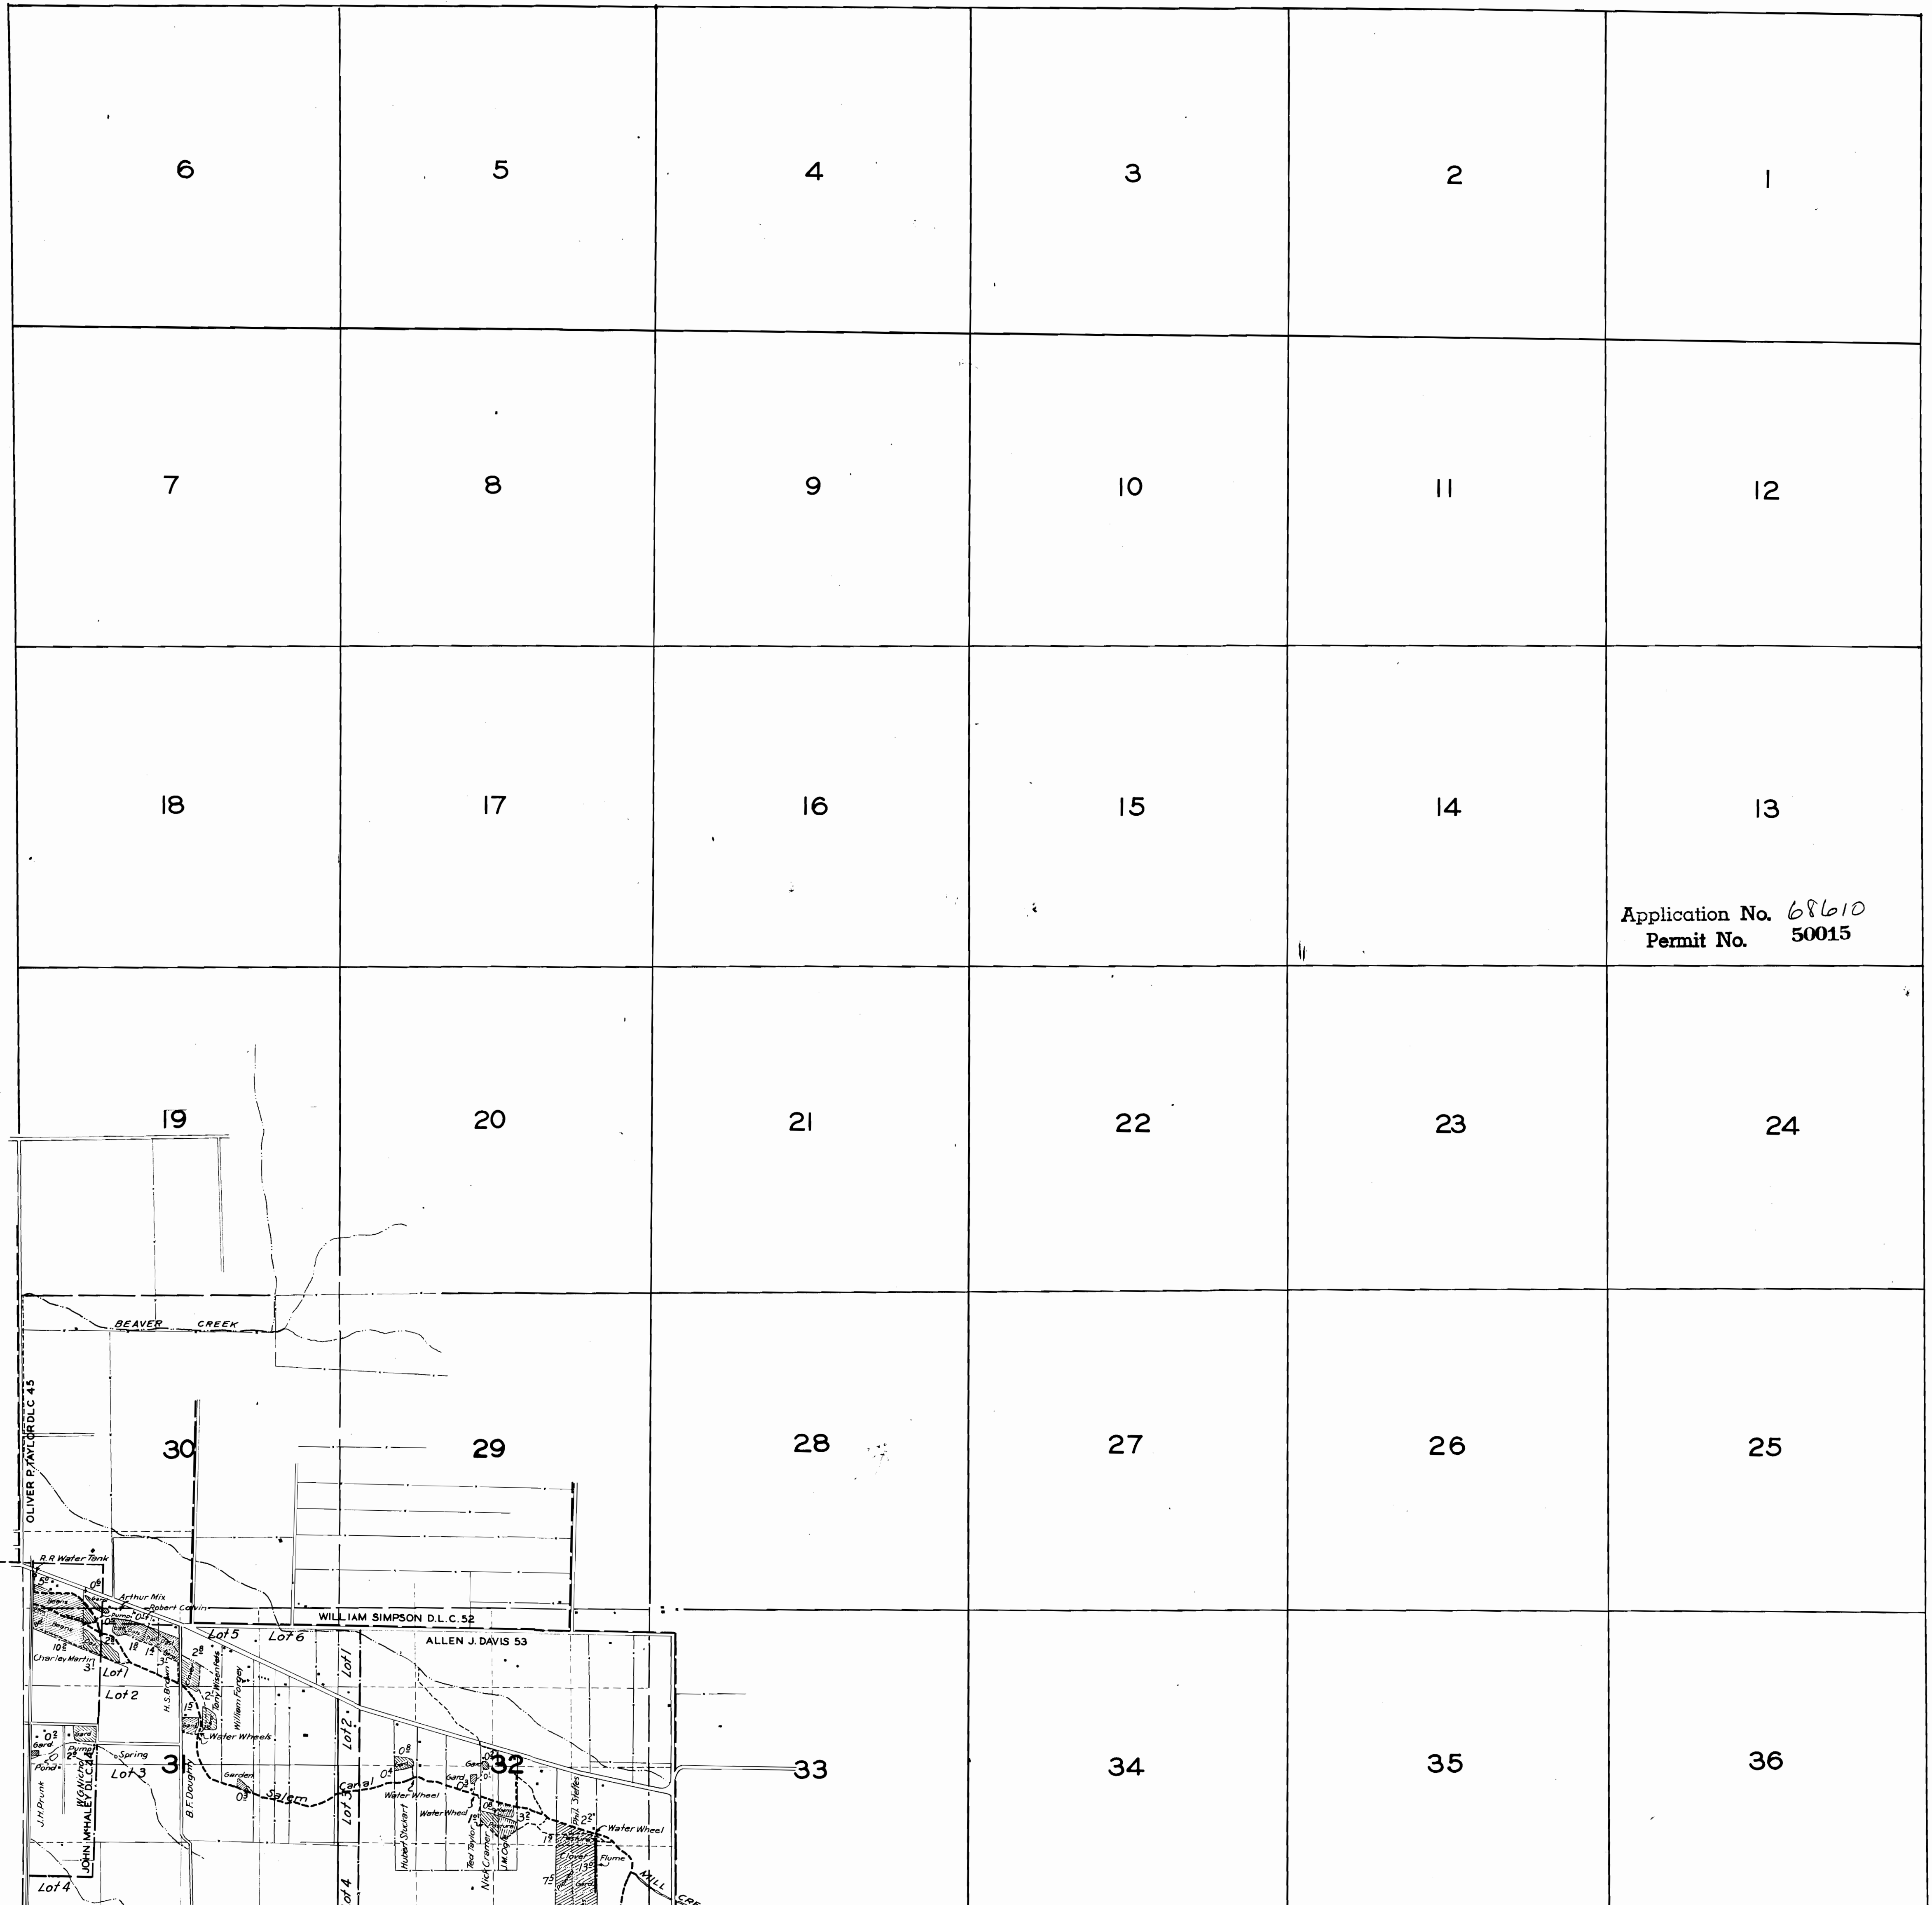

Application No. 68610
Permit No. 50015

- 1 Fred Comstock
- 2 George Knoch
- 3 J.J. Holmbrad
- 4 Henry Snoddy
- 5 Mrs. Downer
- 6 Ed. Clark
- 7 W.G. Rayse
- 8 Clyde Comstock
- 9 A.S. Woosley
- 10 Q.E. Snyder
- 11 Harry Rishel
- 12 Dan. Belden
- 13 Will Schefer
- 14 Geo. Hayward
- 15 Nick Schmidt
- 16 L.M. Yates
- 17 Geo. Bell
- 18 Jake Hoffart
- 19 Ben Belden
- 20 Dutch Nixite
- 21 W.W. Bone
- 22 E.H. Laffey
- 23 Will Holmbrad
- 24 L. Kirkwood
- 25 W.R. New
- 26 Harold White
- 27 Clarence Woosley
- 28 Western Batt & Bedding Co
- 29 Northern States Power Co
- 30 City of Stayton
- 31 Stayton Flour Mills
- 32 W.N. Pantler

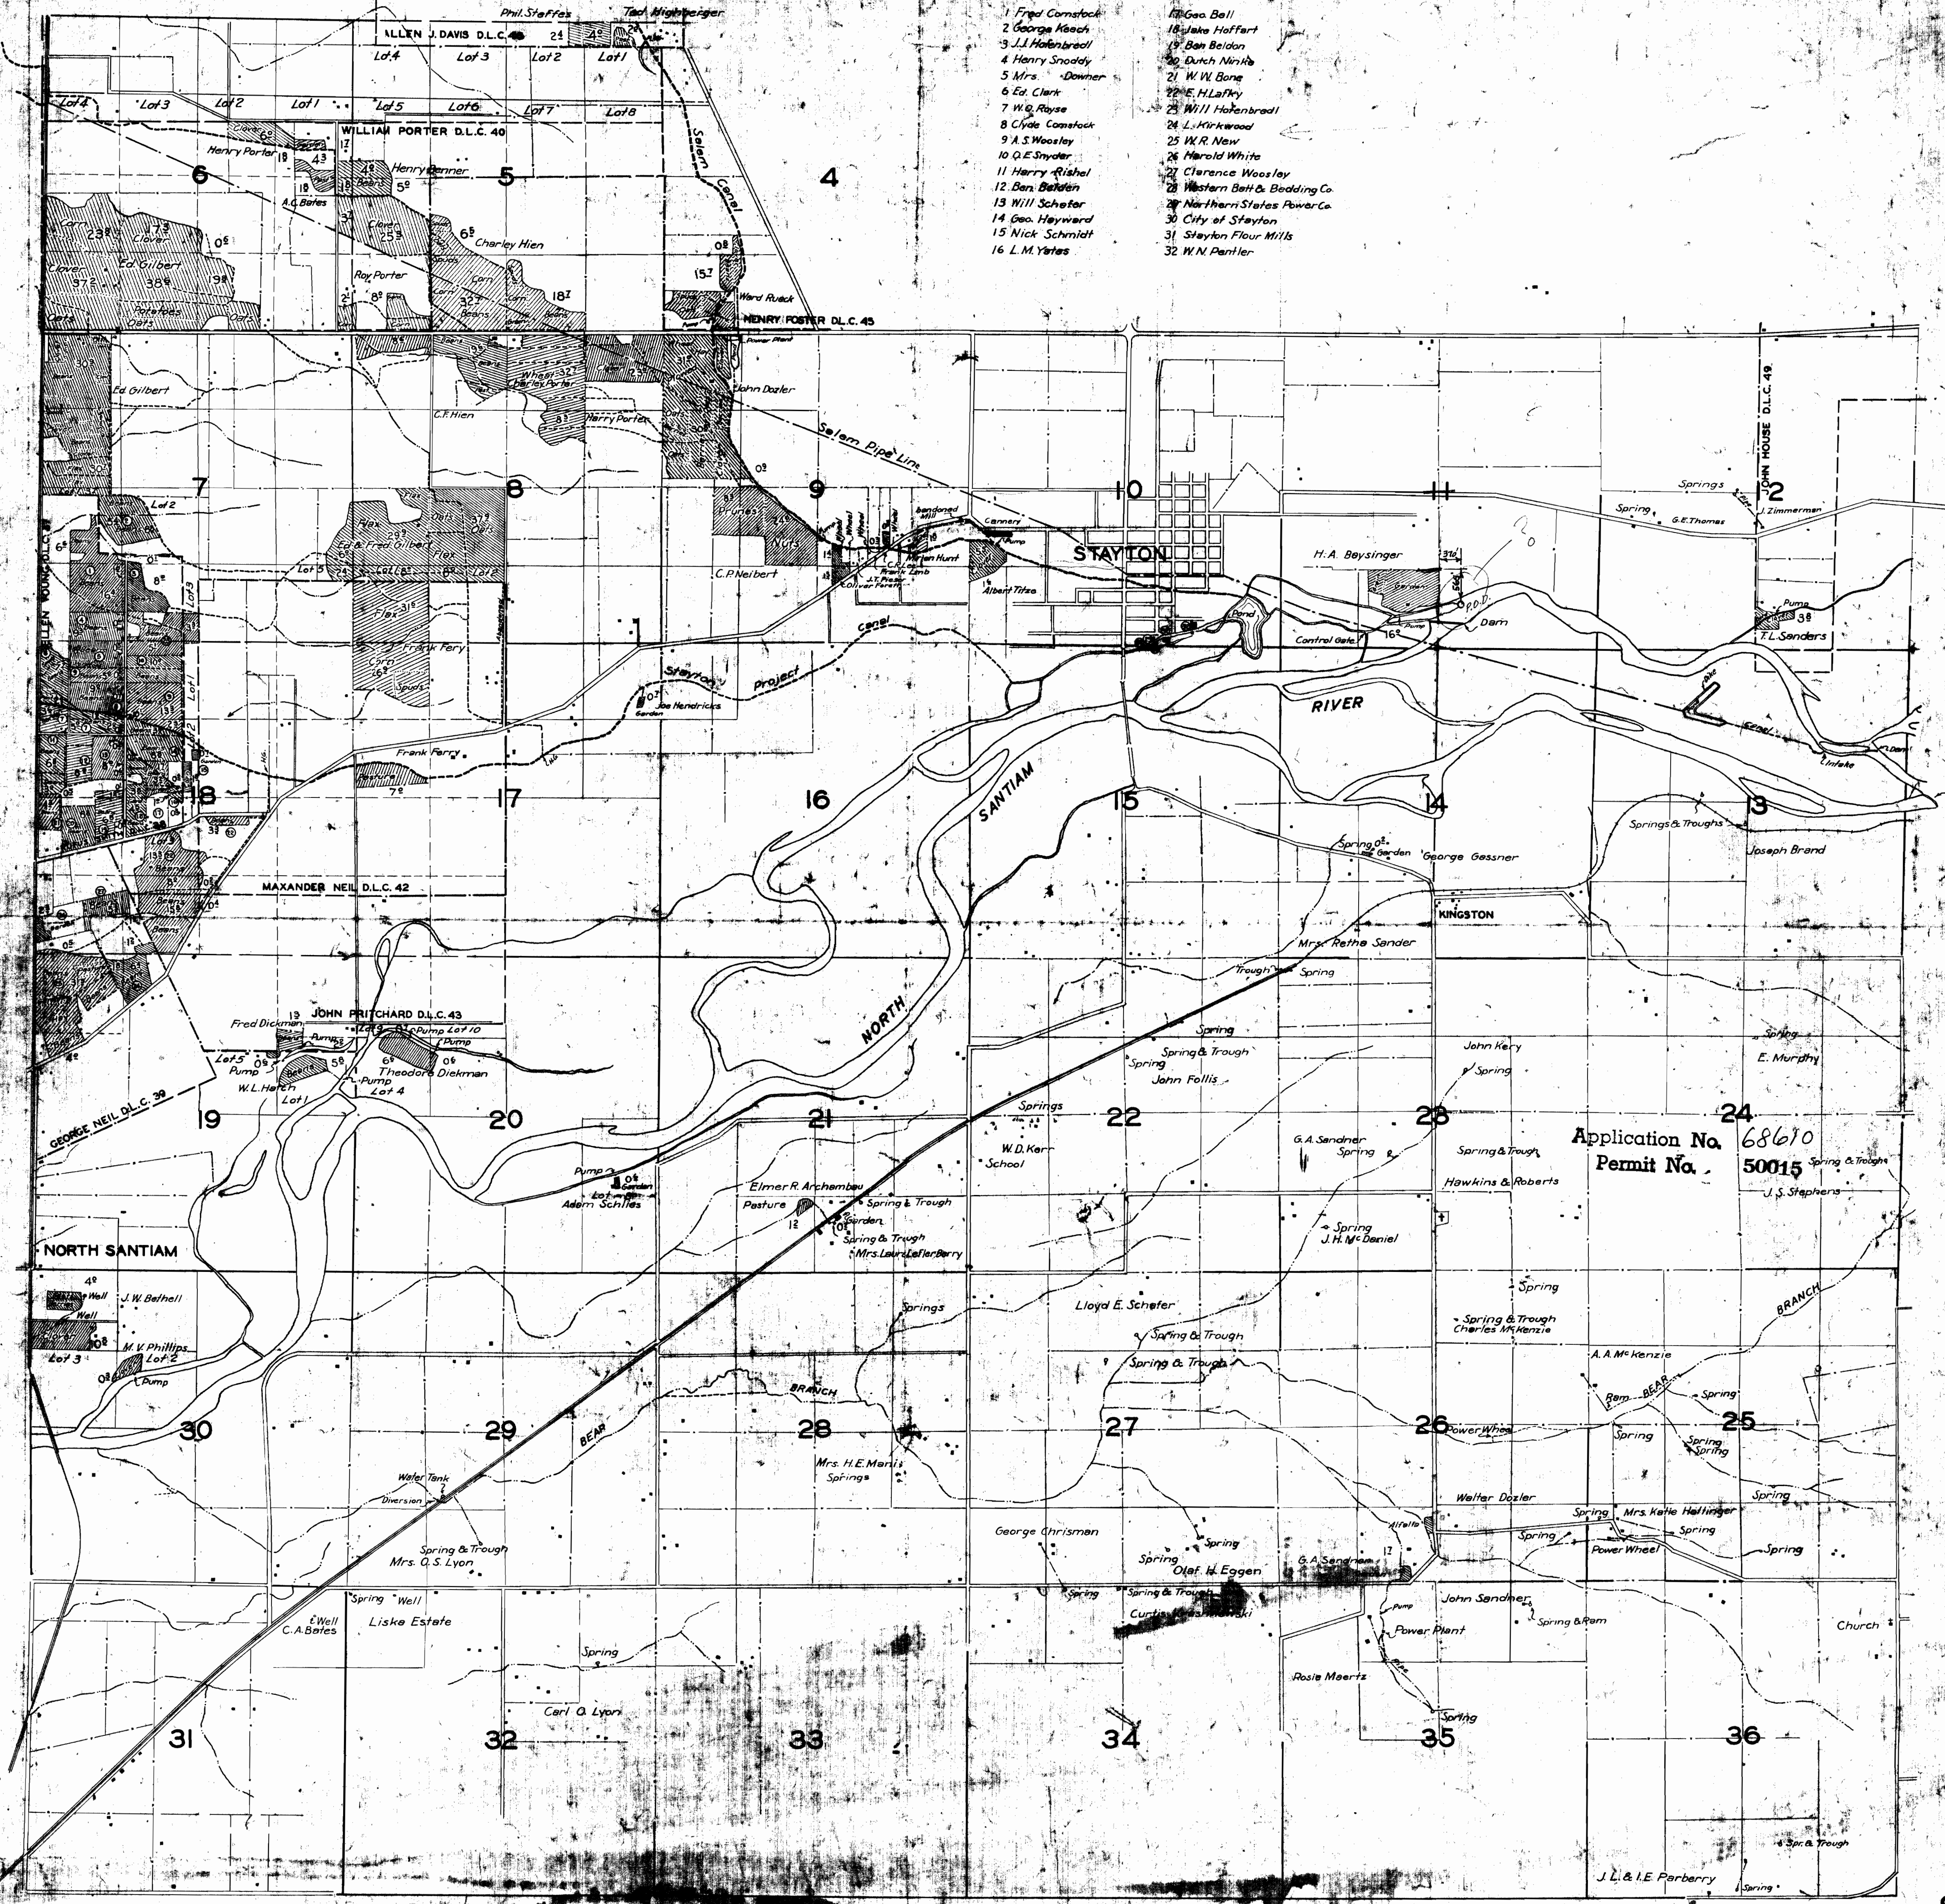

Application No. 68610
 Permit No. 50015

J.L. & I.E. Forberry