

AUG 14 1981

WATER RESOURCES DEPT
SALEM, OREGON

FIELD MAP SHEET


T. 41 R. 15, 16E Sec. 7, 13 Subdiv. N.F.

Mapped by D. Kirkpatrick Reviewed by _____ Scale 4.25 inches = 1 Mile

- = RESERVOIR
- - - = JEEP TRAIL
- - - = DRAINAGE
- - - = ROAD

Application No. R-62276, 19

Permit No. R 9156

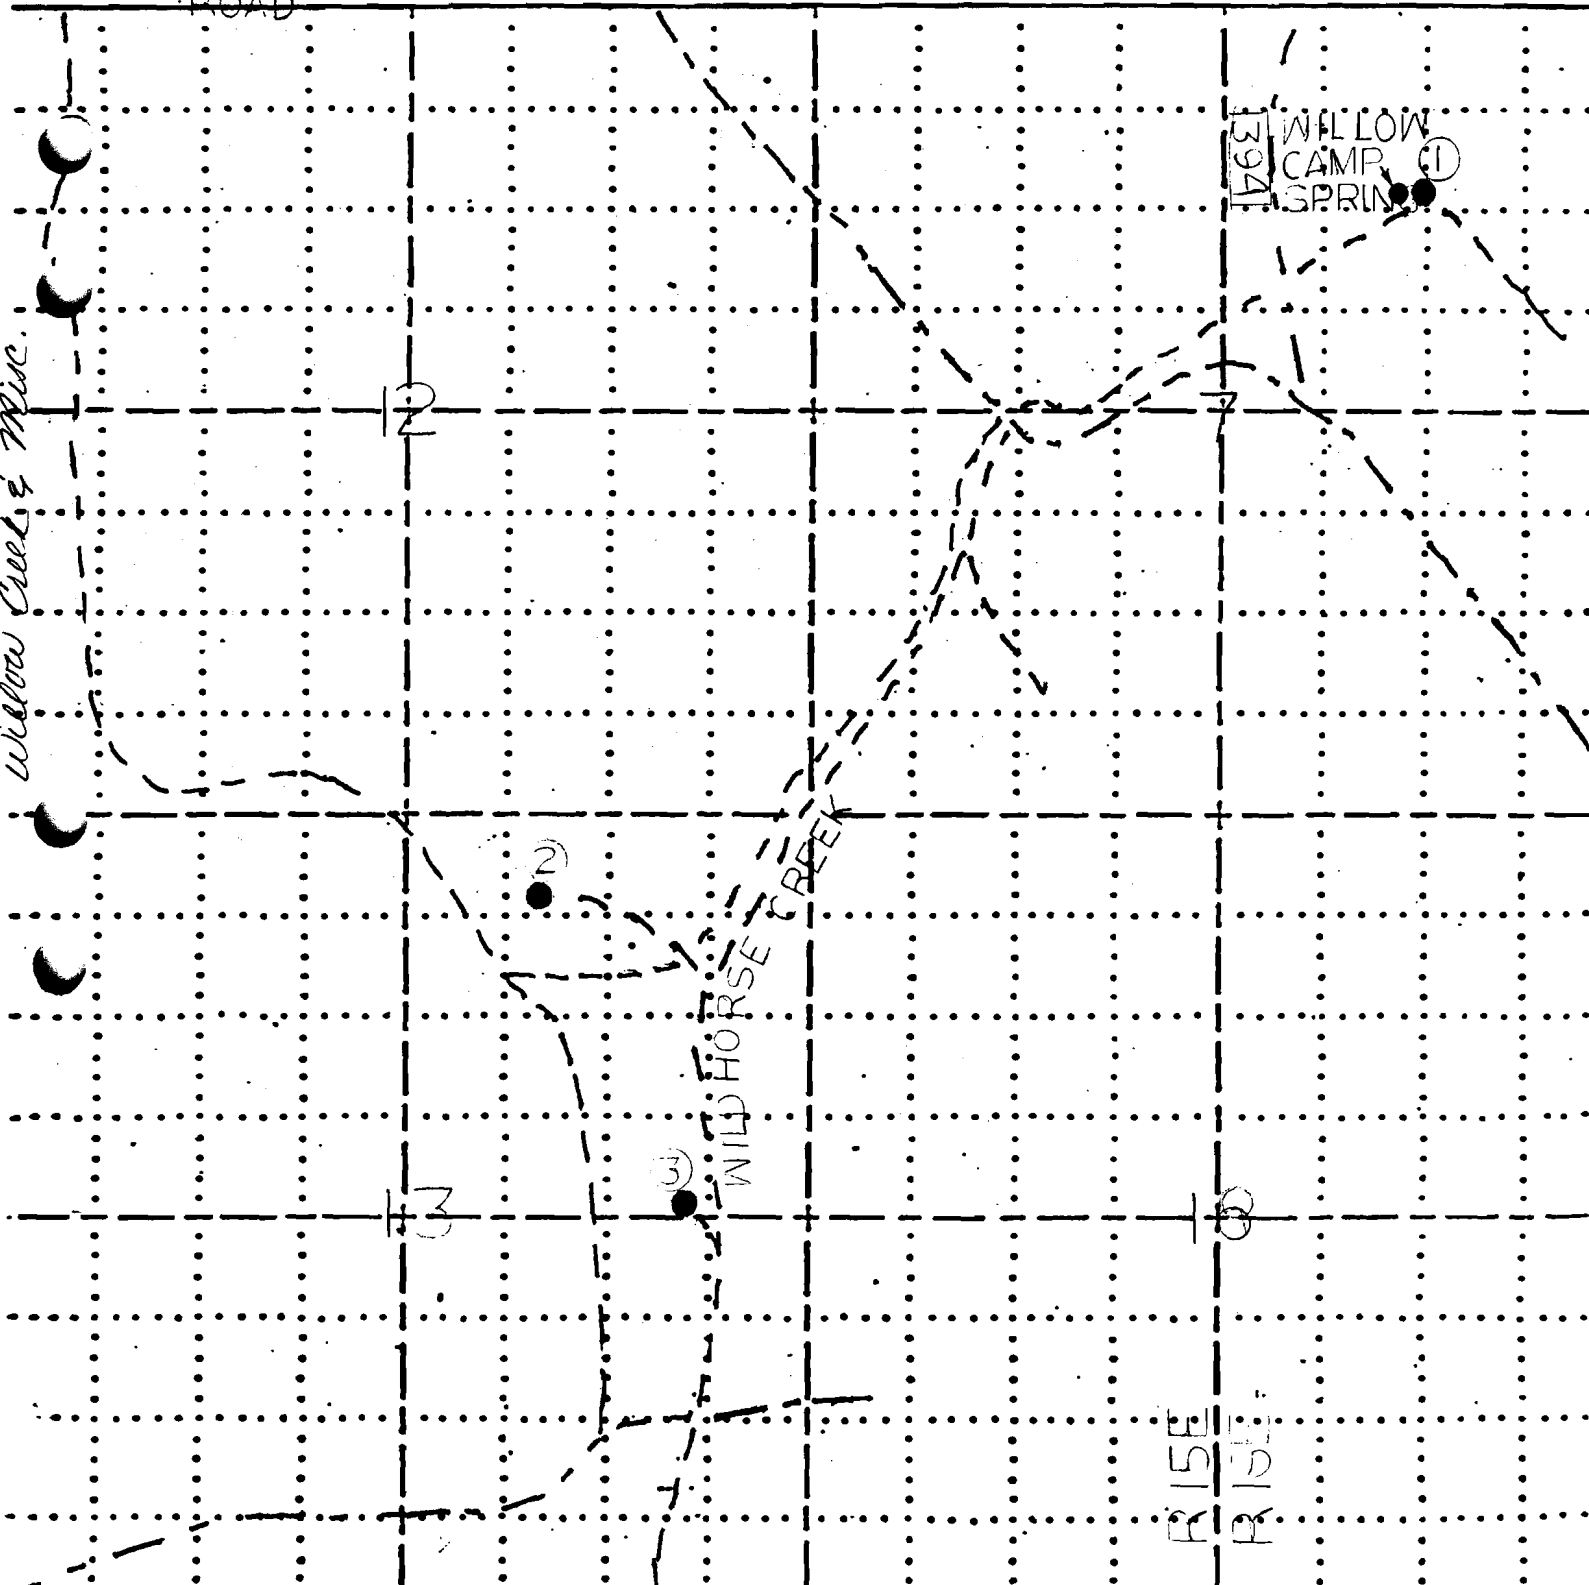


RECEIVED

AUG 14 1981

WATER RESOURCES DEPT
SALEM, OREGON

Application No. *R-62276*
Permit No. *R 9156*

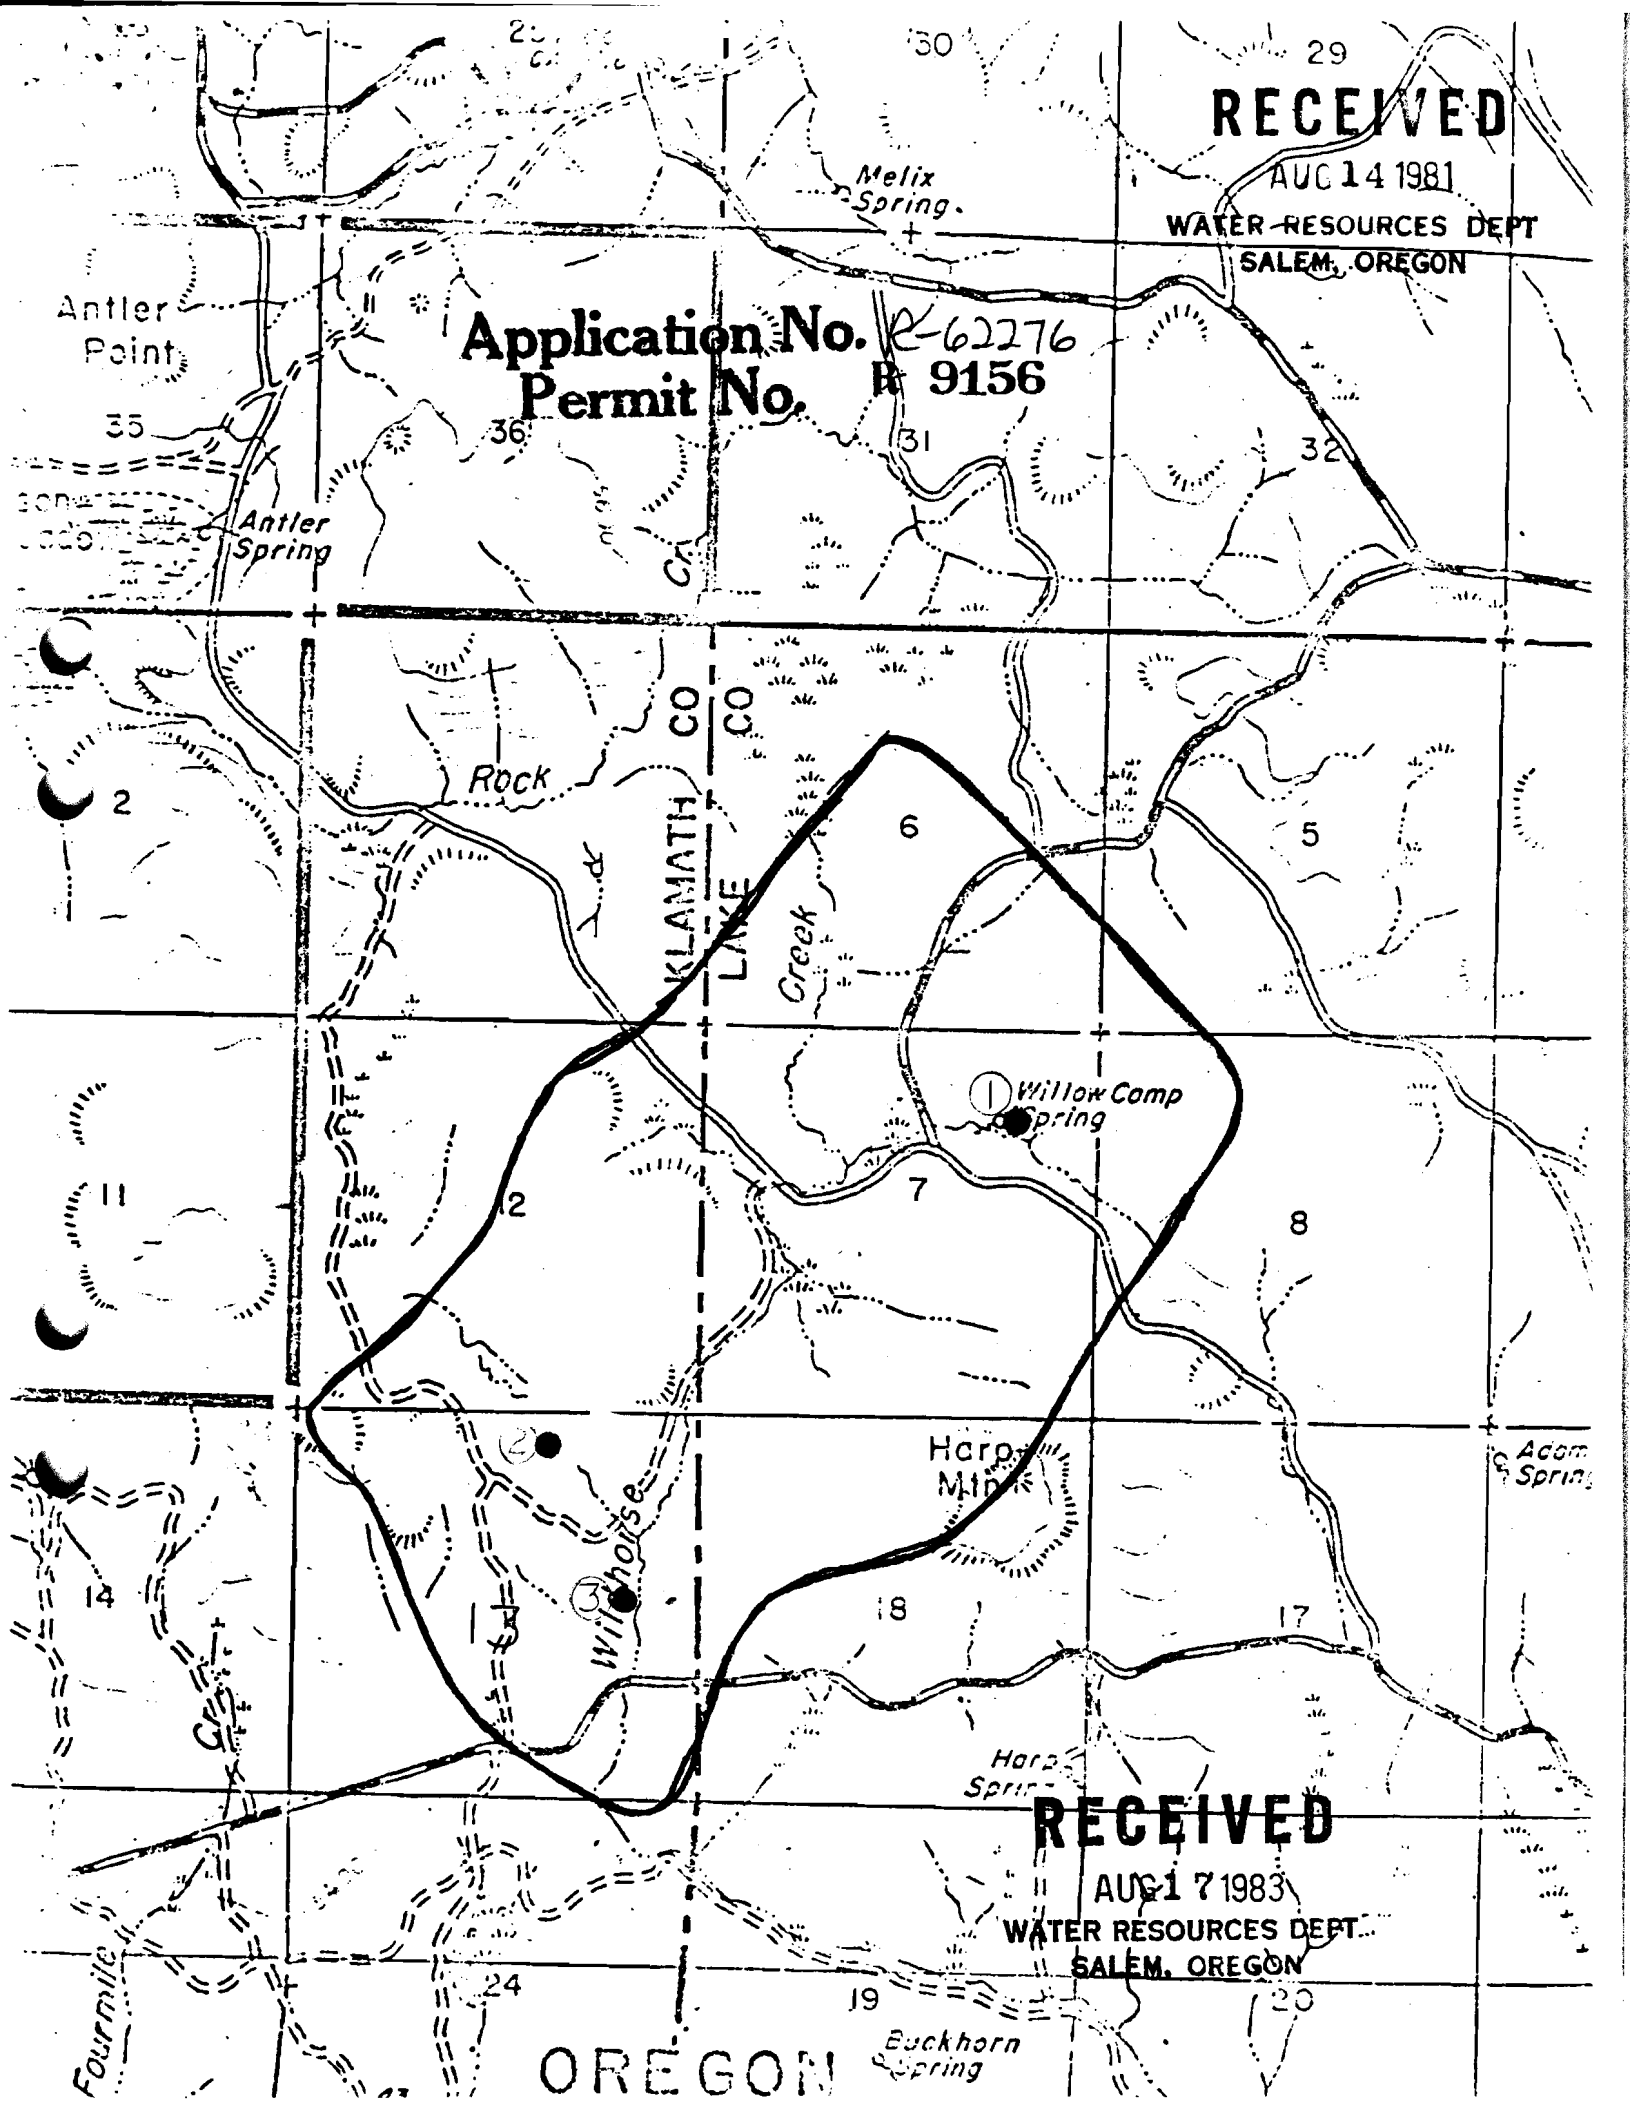

RECEIVED

AUG 17 1983

WATER RESOURCES DEPT.
SALEM, OREGON

OREGON