


Application No. 67762

SUN PASS UNIT Permit No. 51011



67928

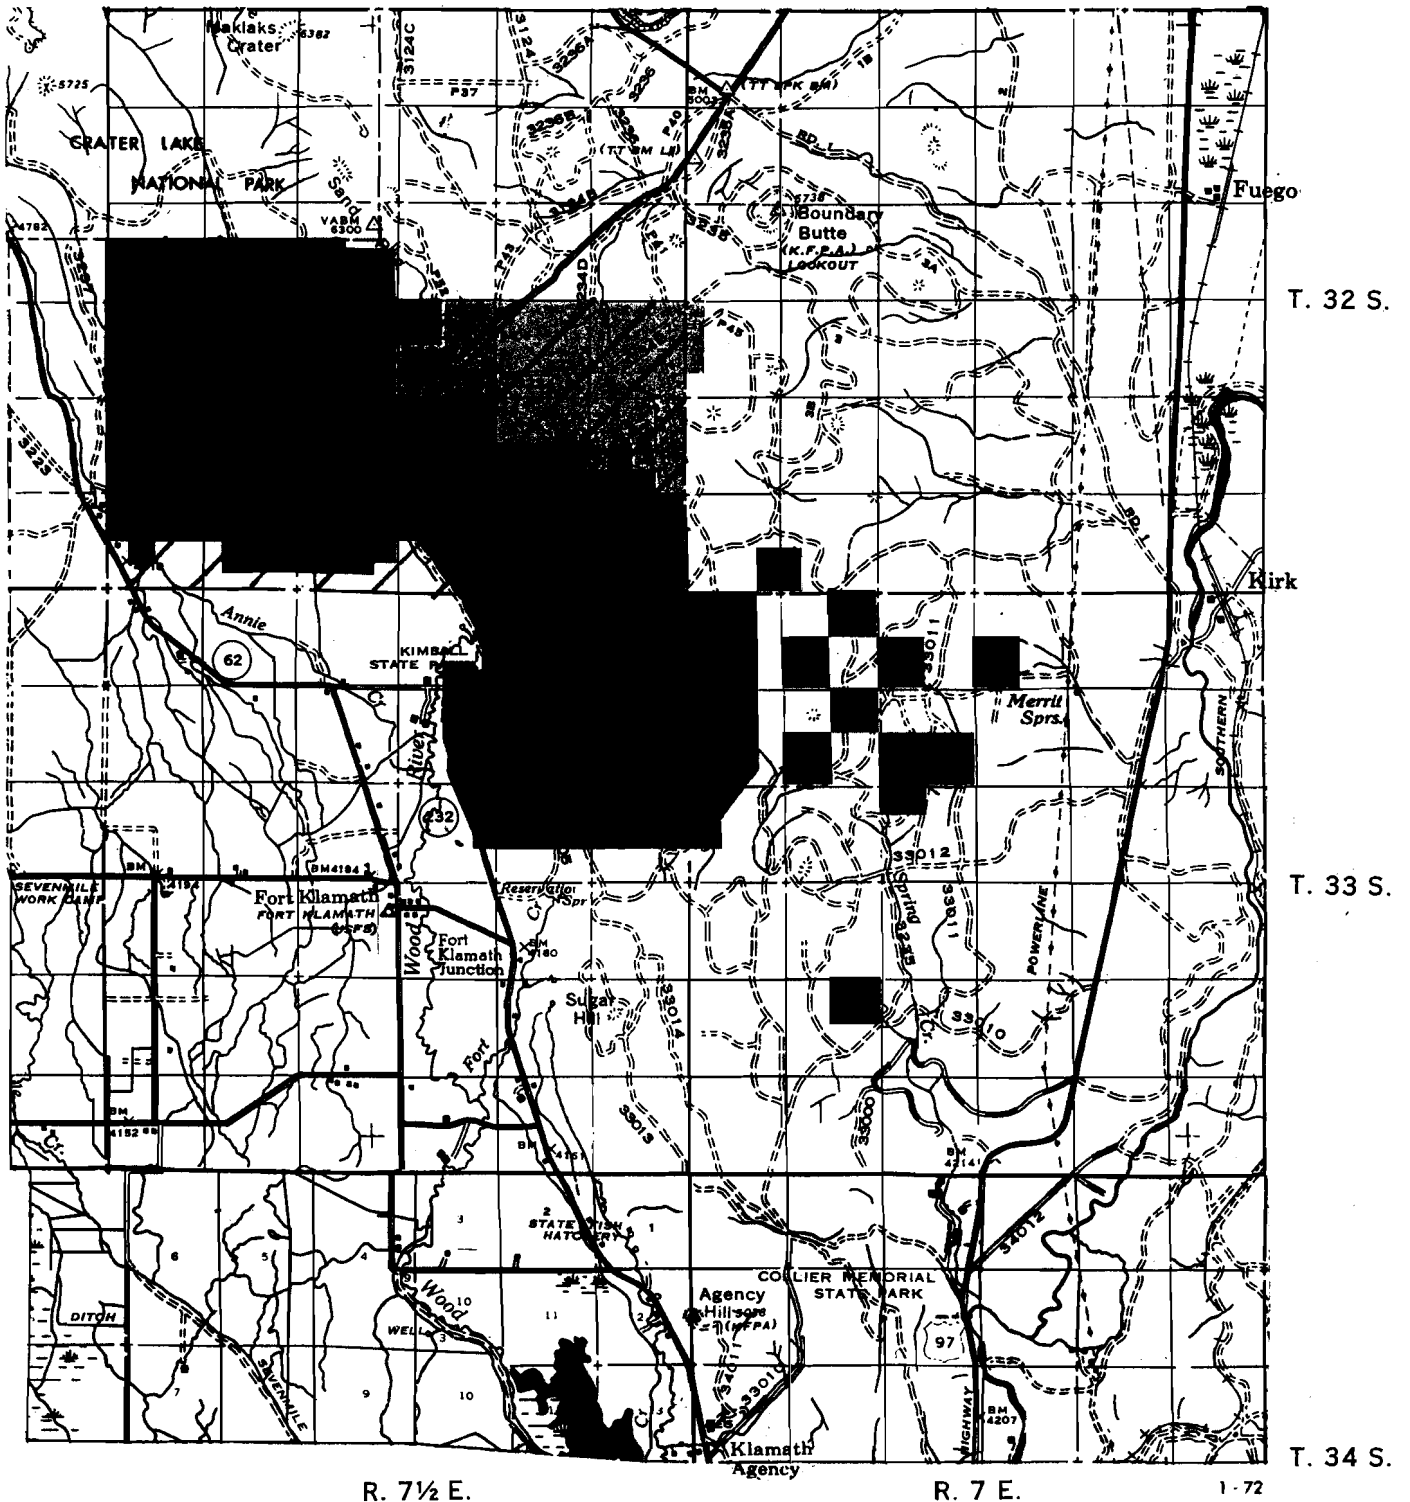

/// = LAND WATER TO BE USED ON FOR ROAD DUST ABATEMENT

Yellow - State Land Board
Green - State Forestry Lands

SECTION CORNER
28, 29, 32, 33
T. 32S, R. 7 1/2 E. W.M.

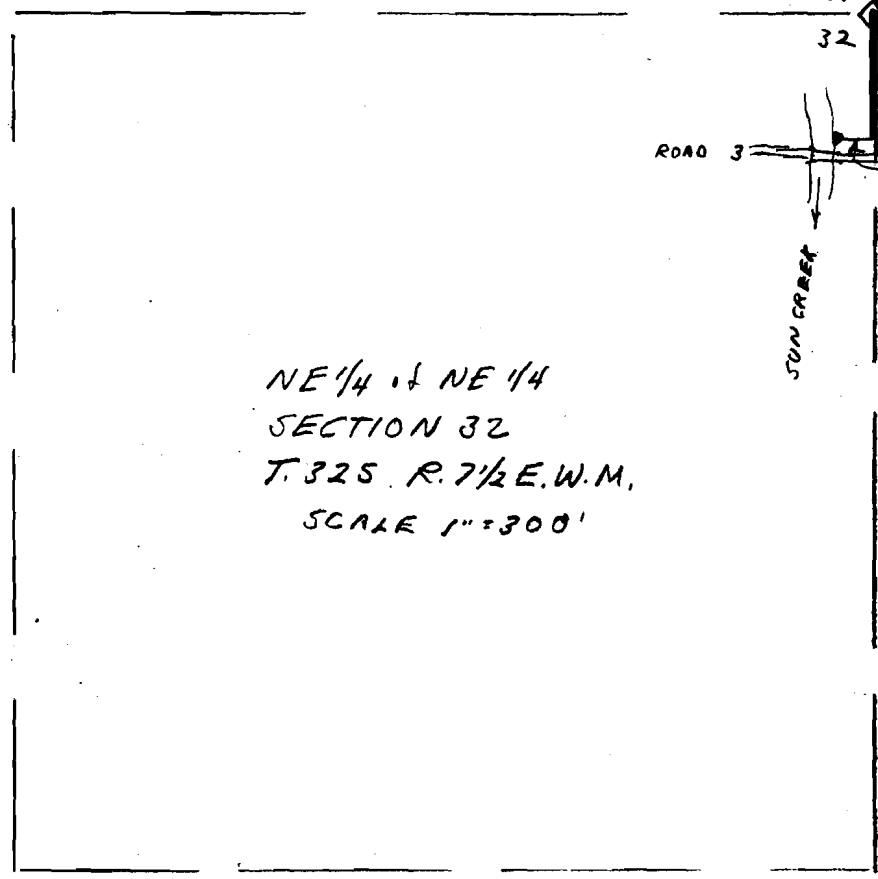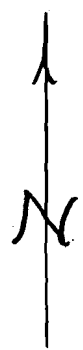

Application No. 67762
Permit No. 51011

RECEIVED
OCT 13 1983
WATER RESOURCES DEPT.
SALEM, OREGON