


26 4 17A

Phyllis Cunningham - 673-6421
1375 Whistlers Park Rd
Roseburg OR 97470

T 26 R 4 Sec. 16, 17, 20, 21
Douglas County, OR.

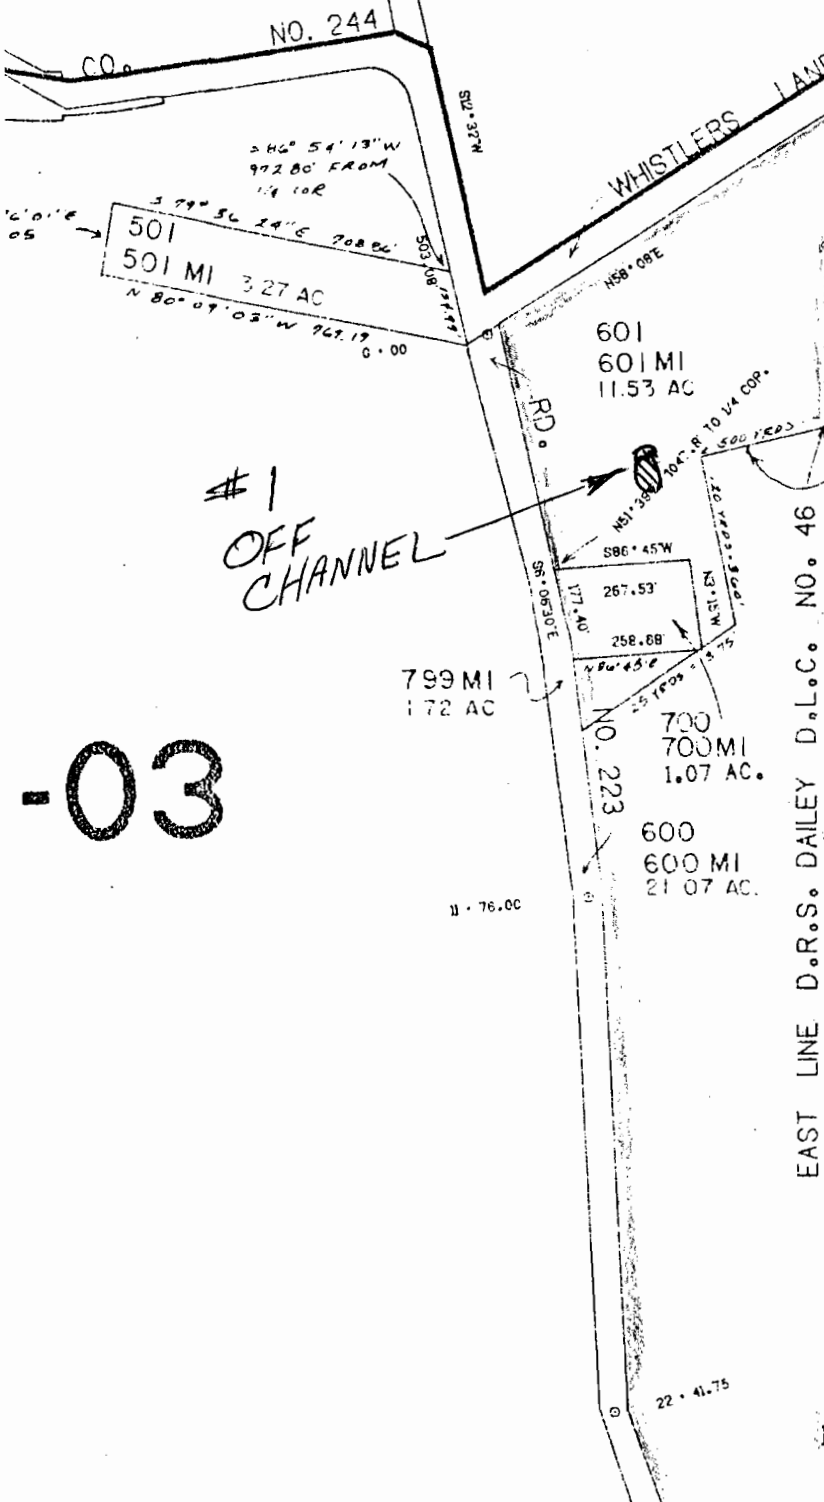


#1
OFF CHANNEL

-03

EAST LINE D.R.S. DAILEY D.L.C. NO. 46

LOT 8
3.95
800
11.56 AC.
LOT 9
5.78
LOT 10
5.78
LOT 1
5.78

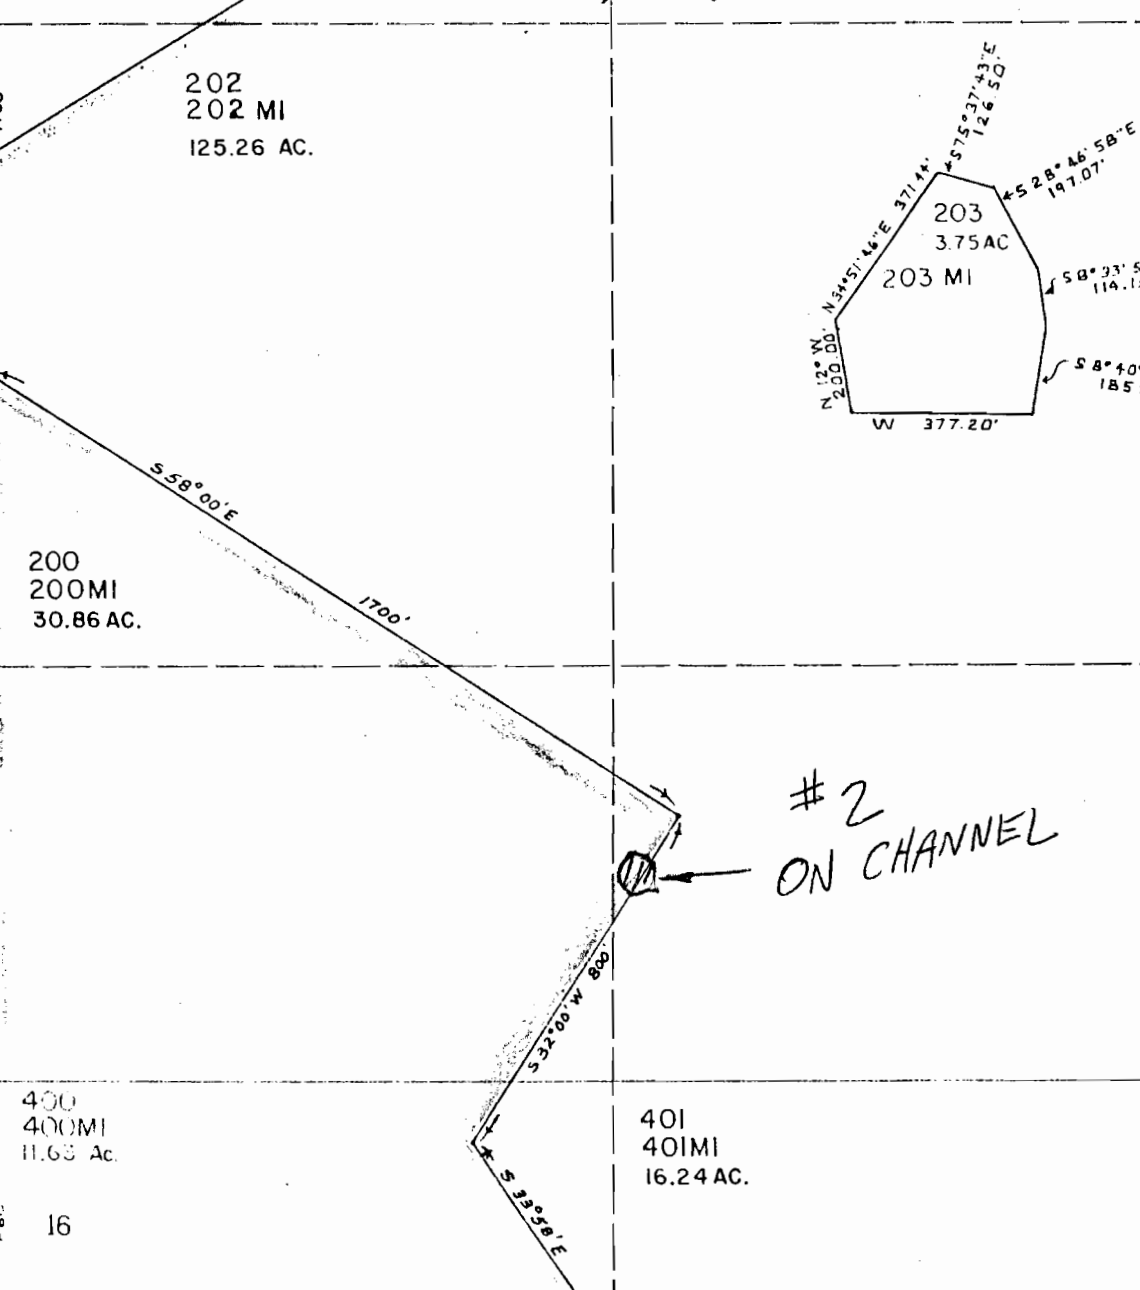

#2
ON CHANNEL

#3
ON CHANNEL


#4
OFF CHANNEL

12-00

Application No. R-74510
Permit No.

RECEIVED
SEP 12 1994

WATER RESOURCES DIV.
SALEM, OREGON

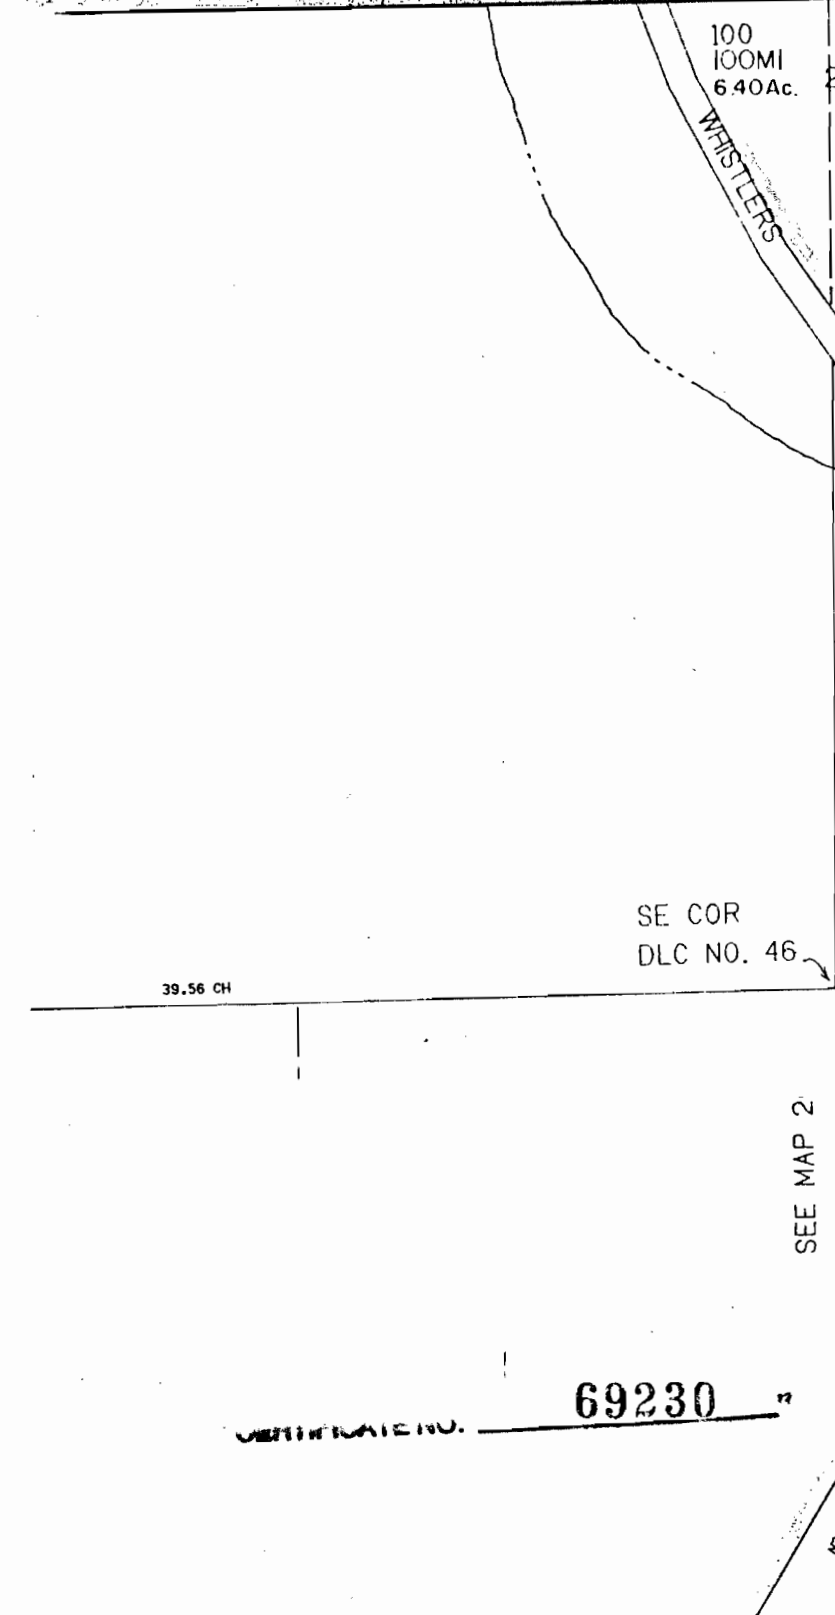

SEE MAP 2

69230

SEE

No Final Proof Map available

No Permit Map available