

RECEIVED

SEP 30 1994

WATER RESOURCES DEPT.
SALEM, OREGON

Application No. *R-76684*
at No. *0052*

CERTIFICATE NO. _____

Milton-Freewater
(BM 1033)
Mile 45

46° 00'

5094

5093

850 000
FEET

5092


5091


57° 30'

5090

T. 6 N.

T. 5 N.

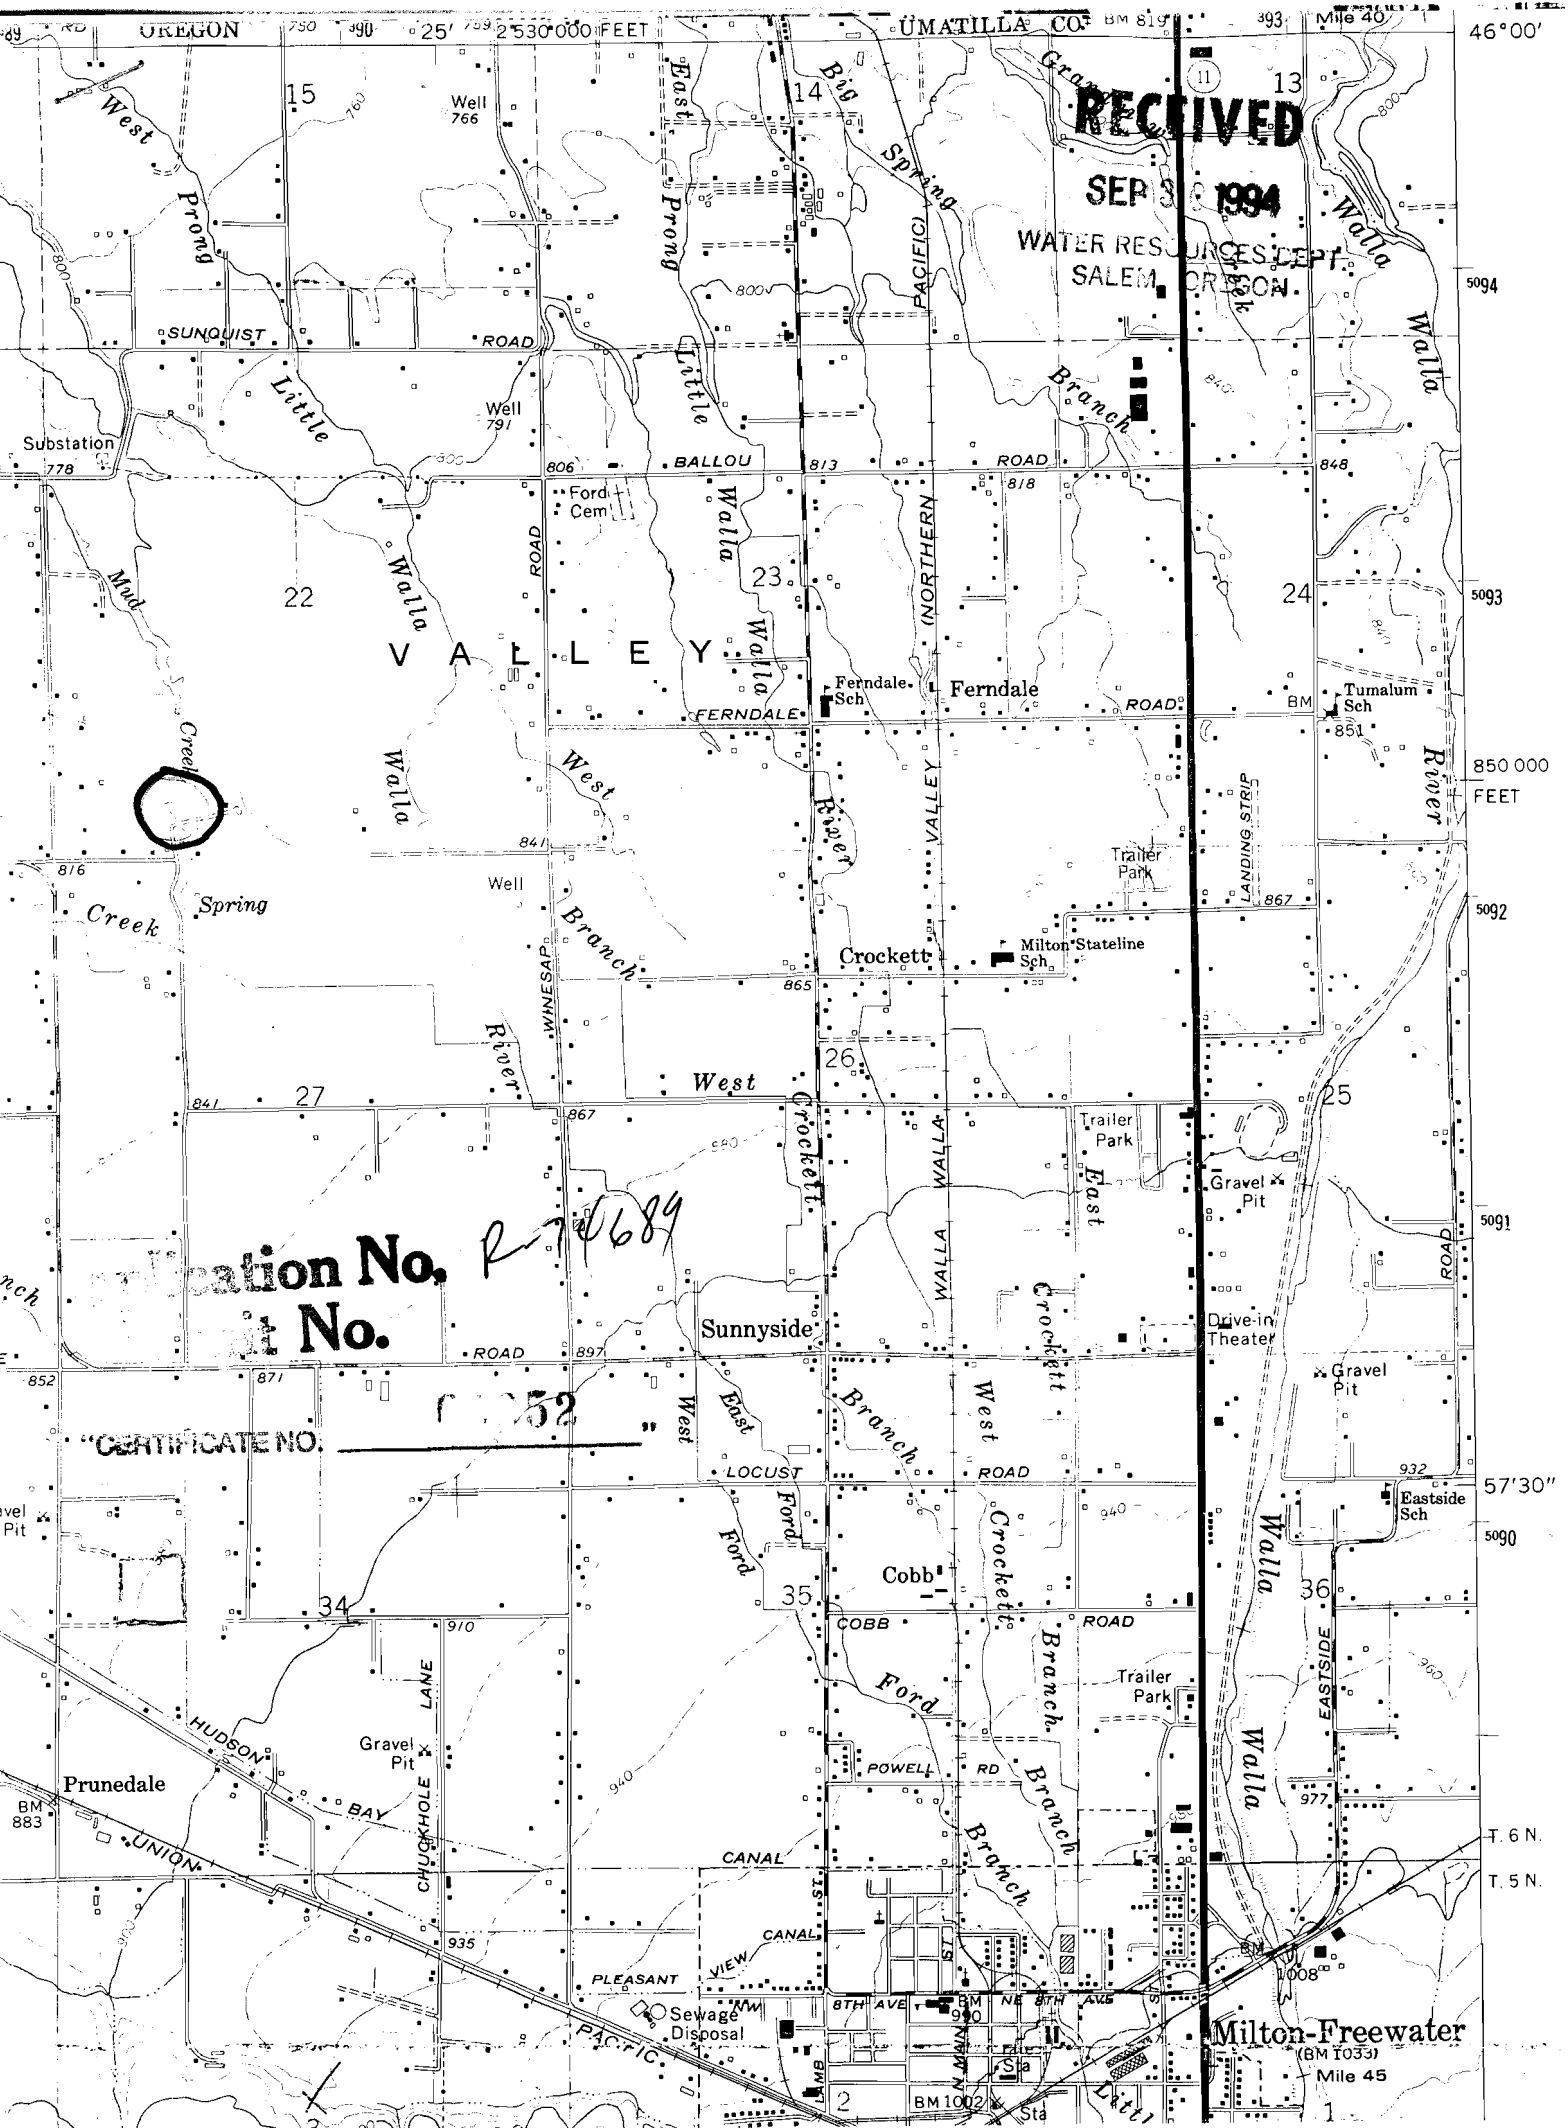

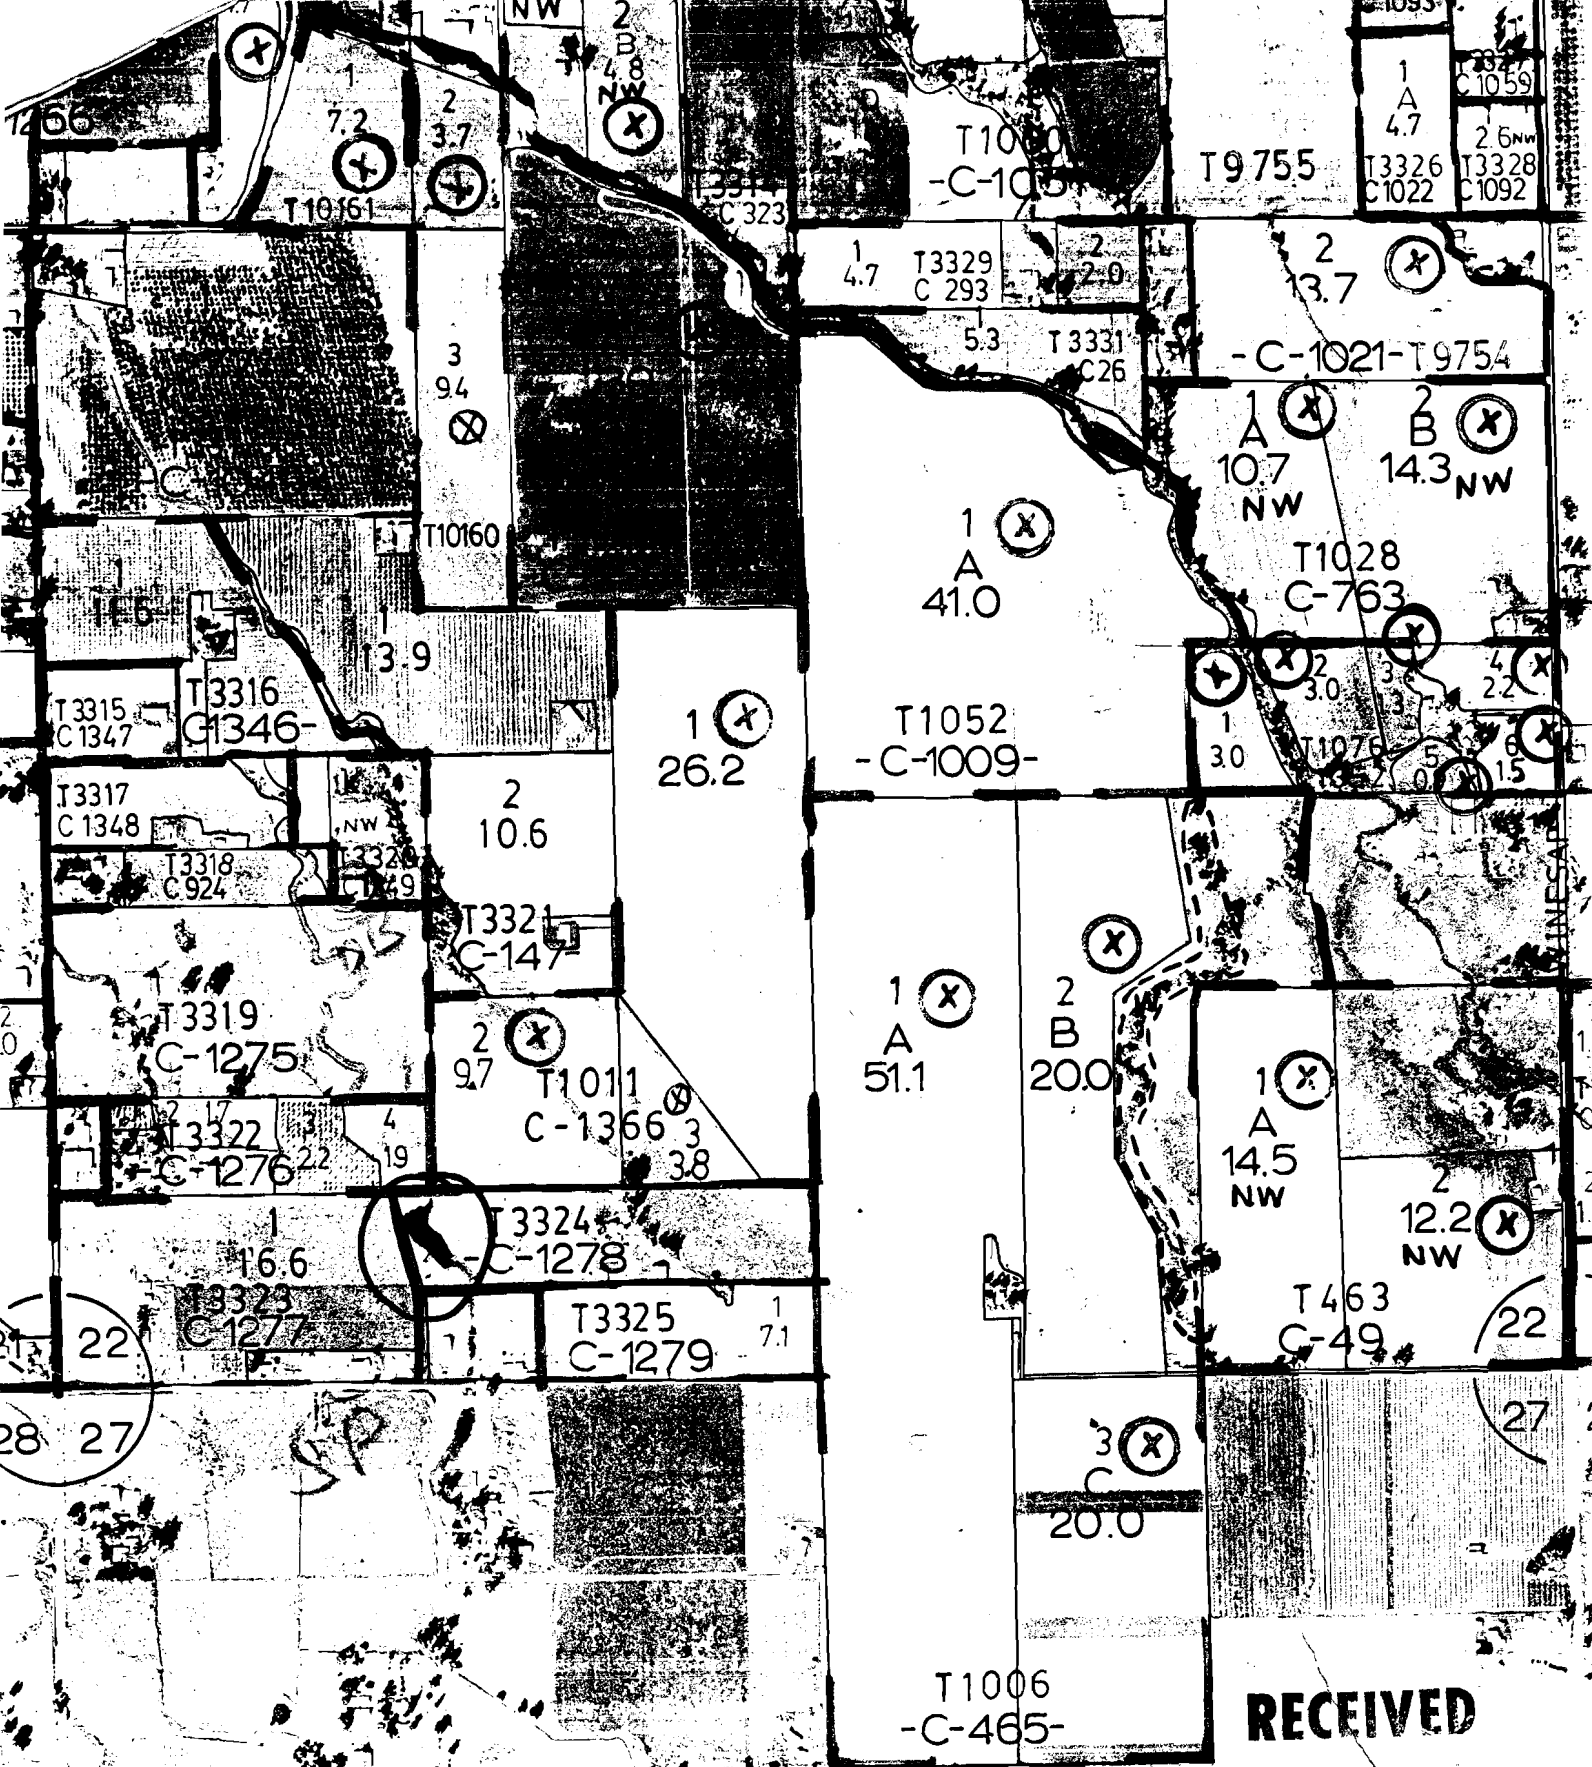

RECEIVED

SEP 30 1994

WATER RESOURCES DEPT.
SALEM, OREGON

on No. *R 74689*

No.

CERTIFICATE NO. 52

Lubbes

204
8.17 Ac.

RECEIVED

SEP 30 1994

WATER RESOURCES DEPT.
SALEM, OREGON

200

206
0.08 Ac

EASE.
R/W 100'

10-6

1000
10.00 Ac

190

500
2.50 Ac

POND

Lubbes
Rt. 3, Box 45
Milton-Freewater, OR

1101
2.88 Ac

1100
7.12 Ac

Application No. R 74679

Permit No.

69252

"CERTIFICATE NO. _____"

See Map on 35 22D