


DOUGLAS COUNTY

1" = 400'

SEE MAP 27 6 30C

SEE MAP 27 6 30

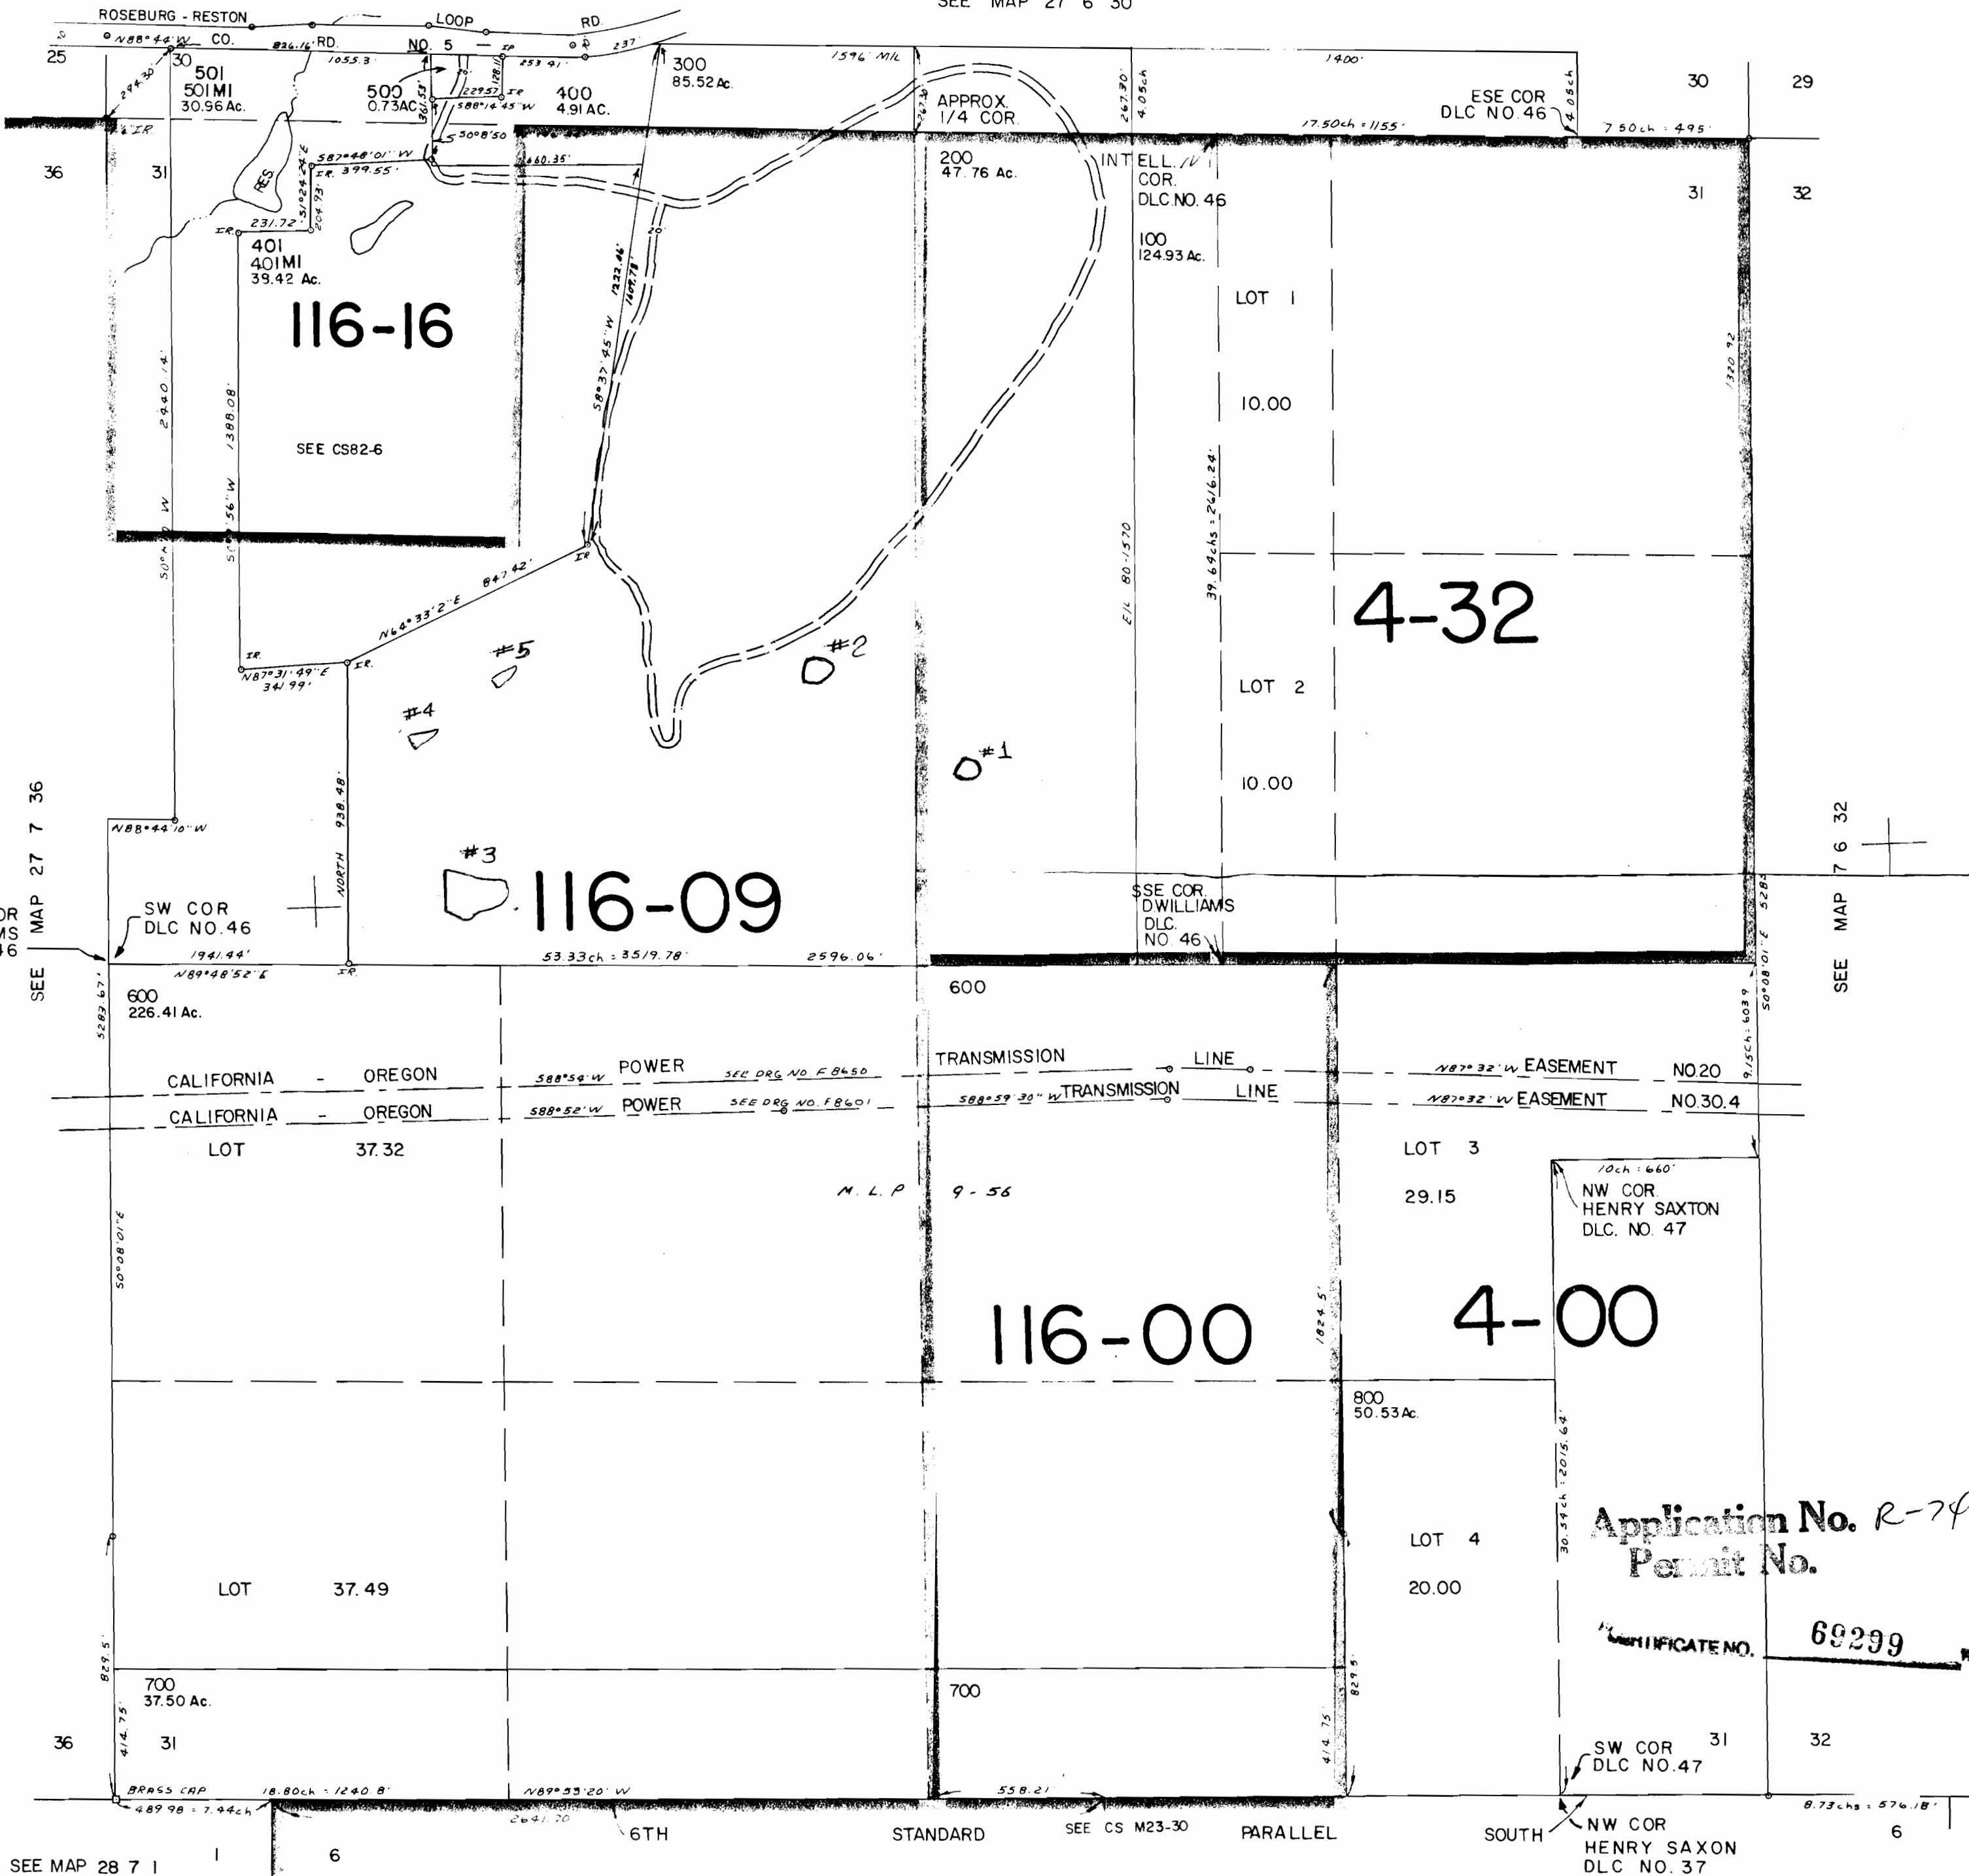

116-16

116-09

116-00

4-00

4-32

Application No. R-79861
Permit No.

69299

SW COR
DLC NO. 47

NW COR
HENRY SAXTON
DLC NO. 37

SEE MAP 28 7 1

SEE MAP 28 6 6