

WINTER CREEK HOMES

T. 26 S., R. 6 W., W.M.


SEC. 26 & 27

Application No. 69938


Permit No. 50794

CERTIFICATE NO. 69322

scale: 1"=400'

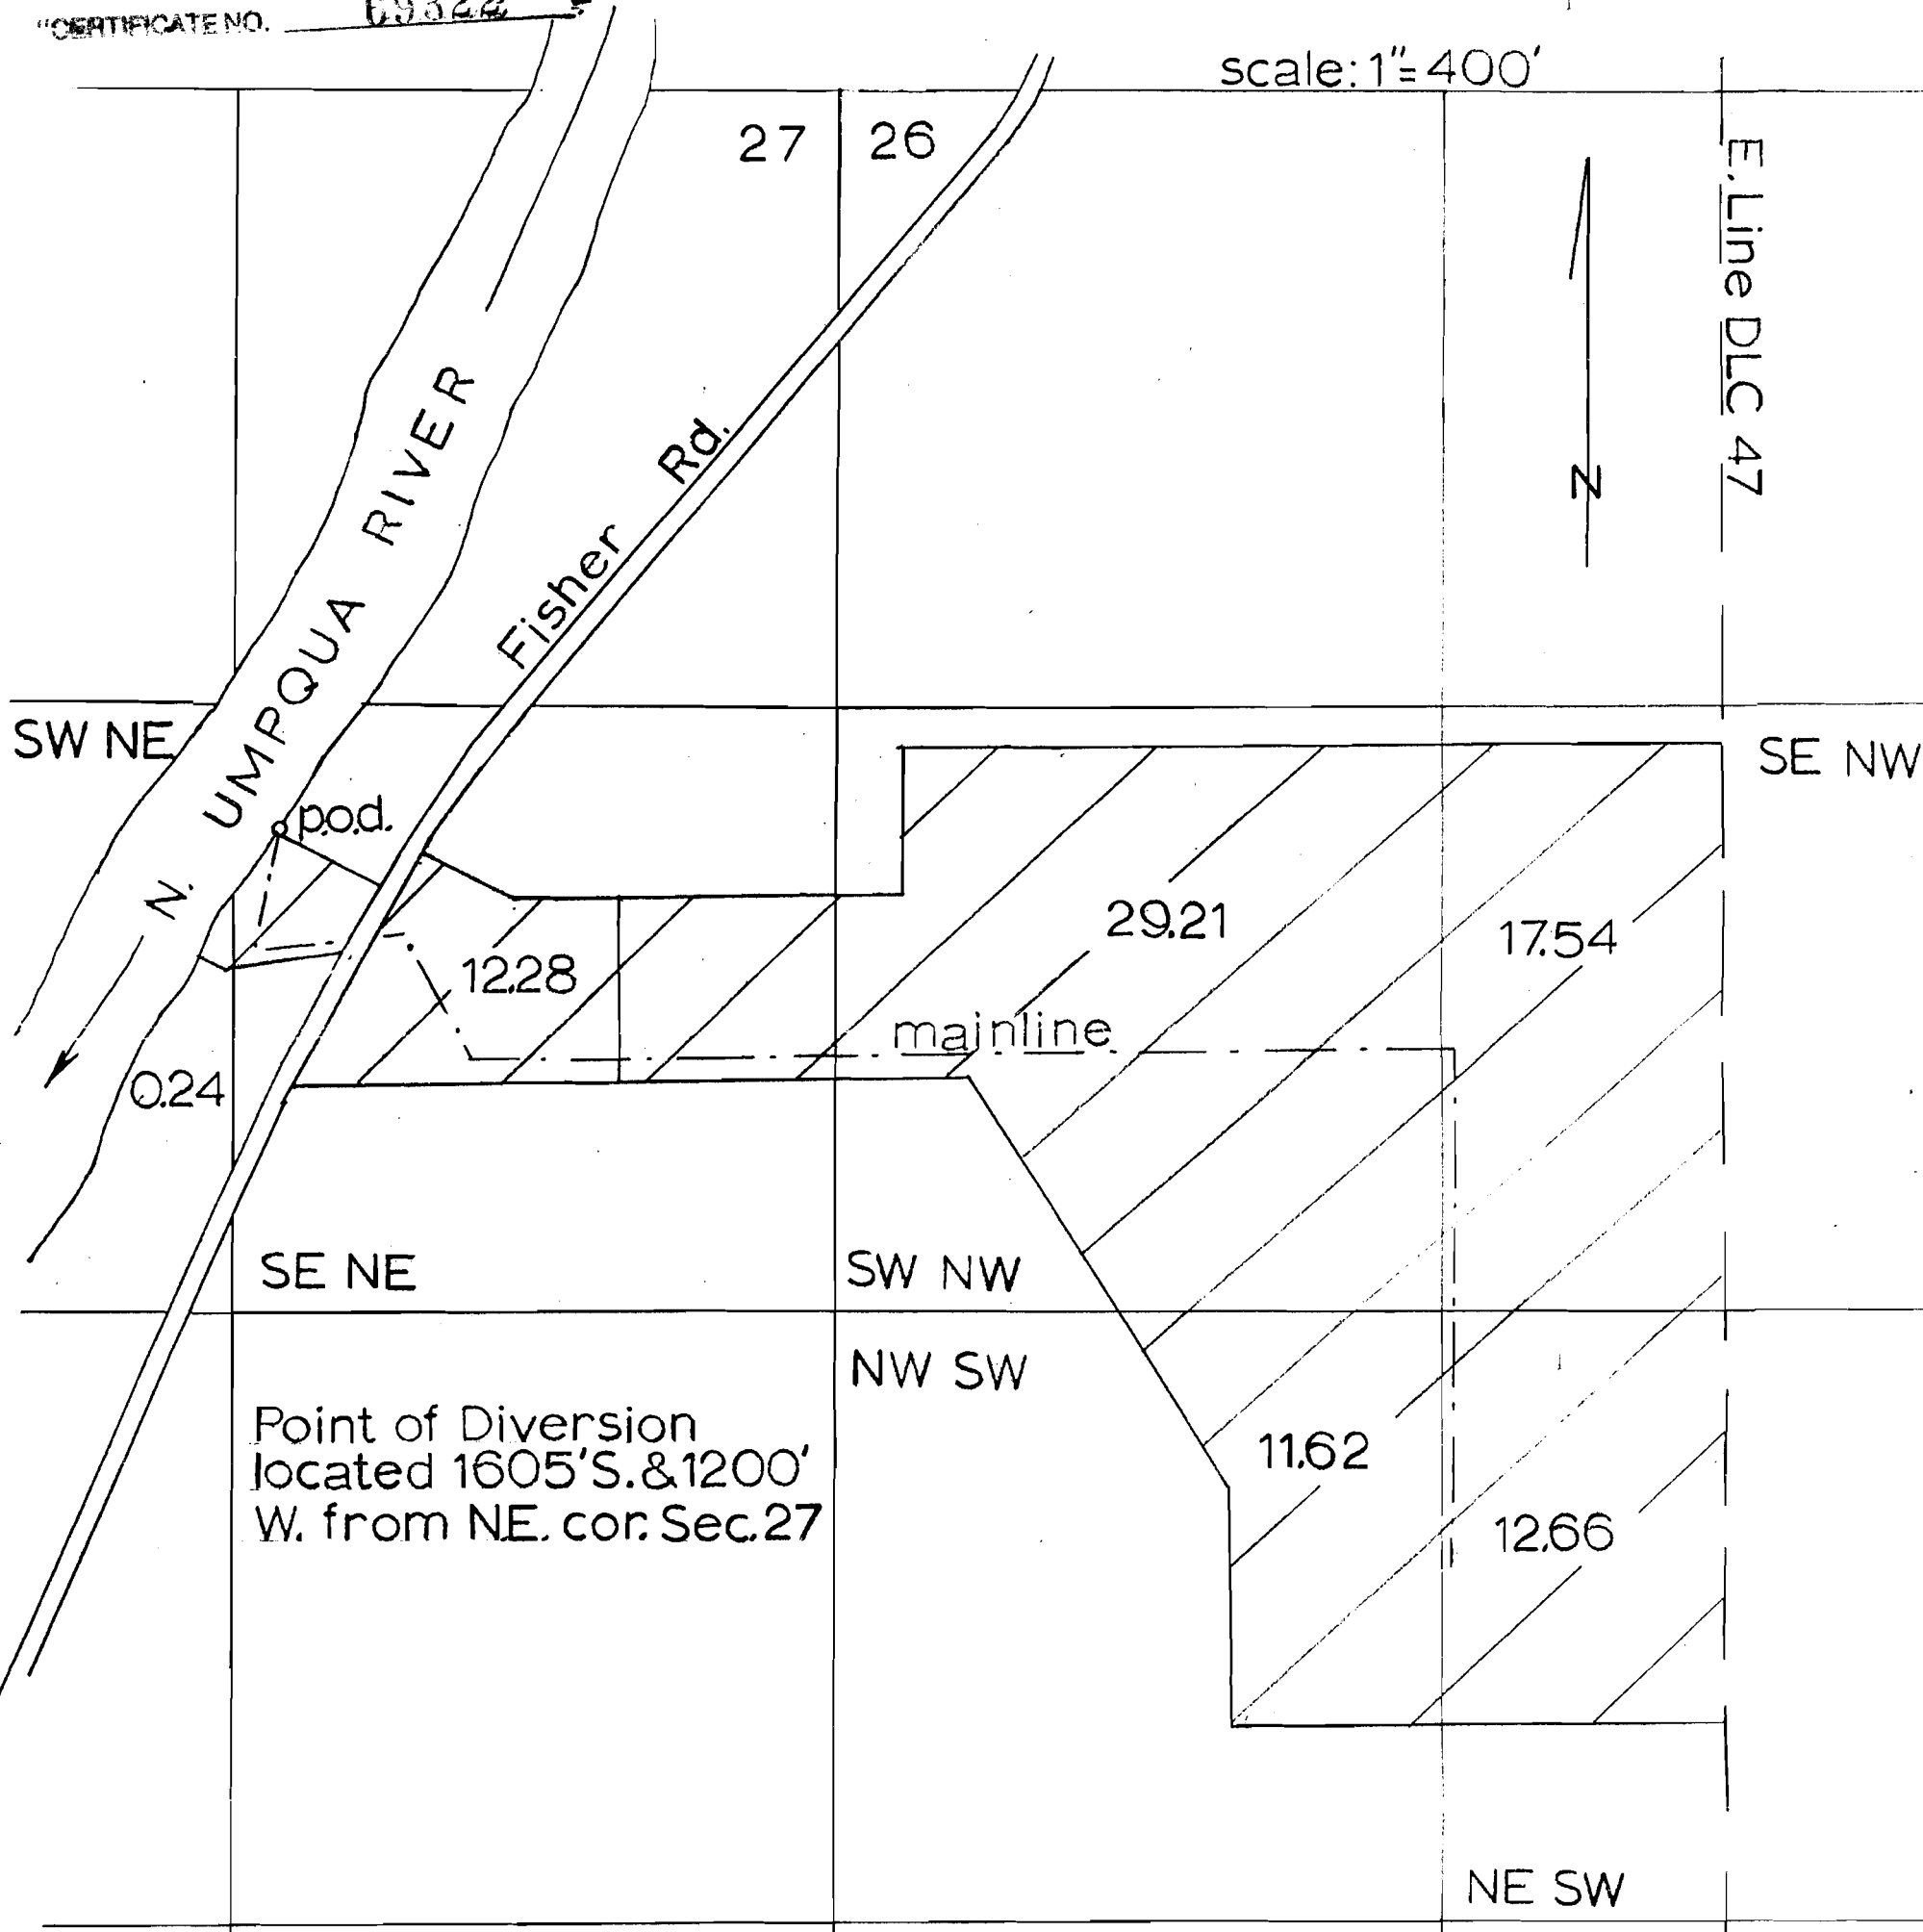

NOTE: This map is for the purpose of identifying an area of proposed irrigation and is not intended to provide information relative to property ownership.

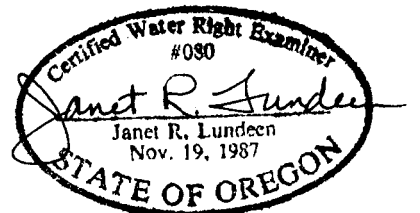

RECEIVED

JUN 6 1989

WATER RESOURCES

Application No. R-74887
Permit No. J

50794

No Final Proof Map available

No Permit Map available