

RECEIVED


NOV 1 6 1992



WATER RESOURCES DEPT
SALEM, OREGON

(E-410)

Application No. *D-74922*
Permit No.

CERTIFICATE NO. 69340

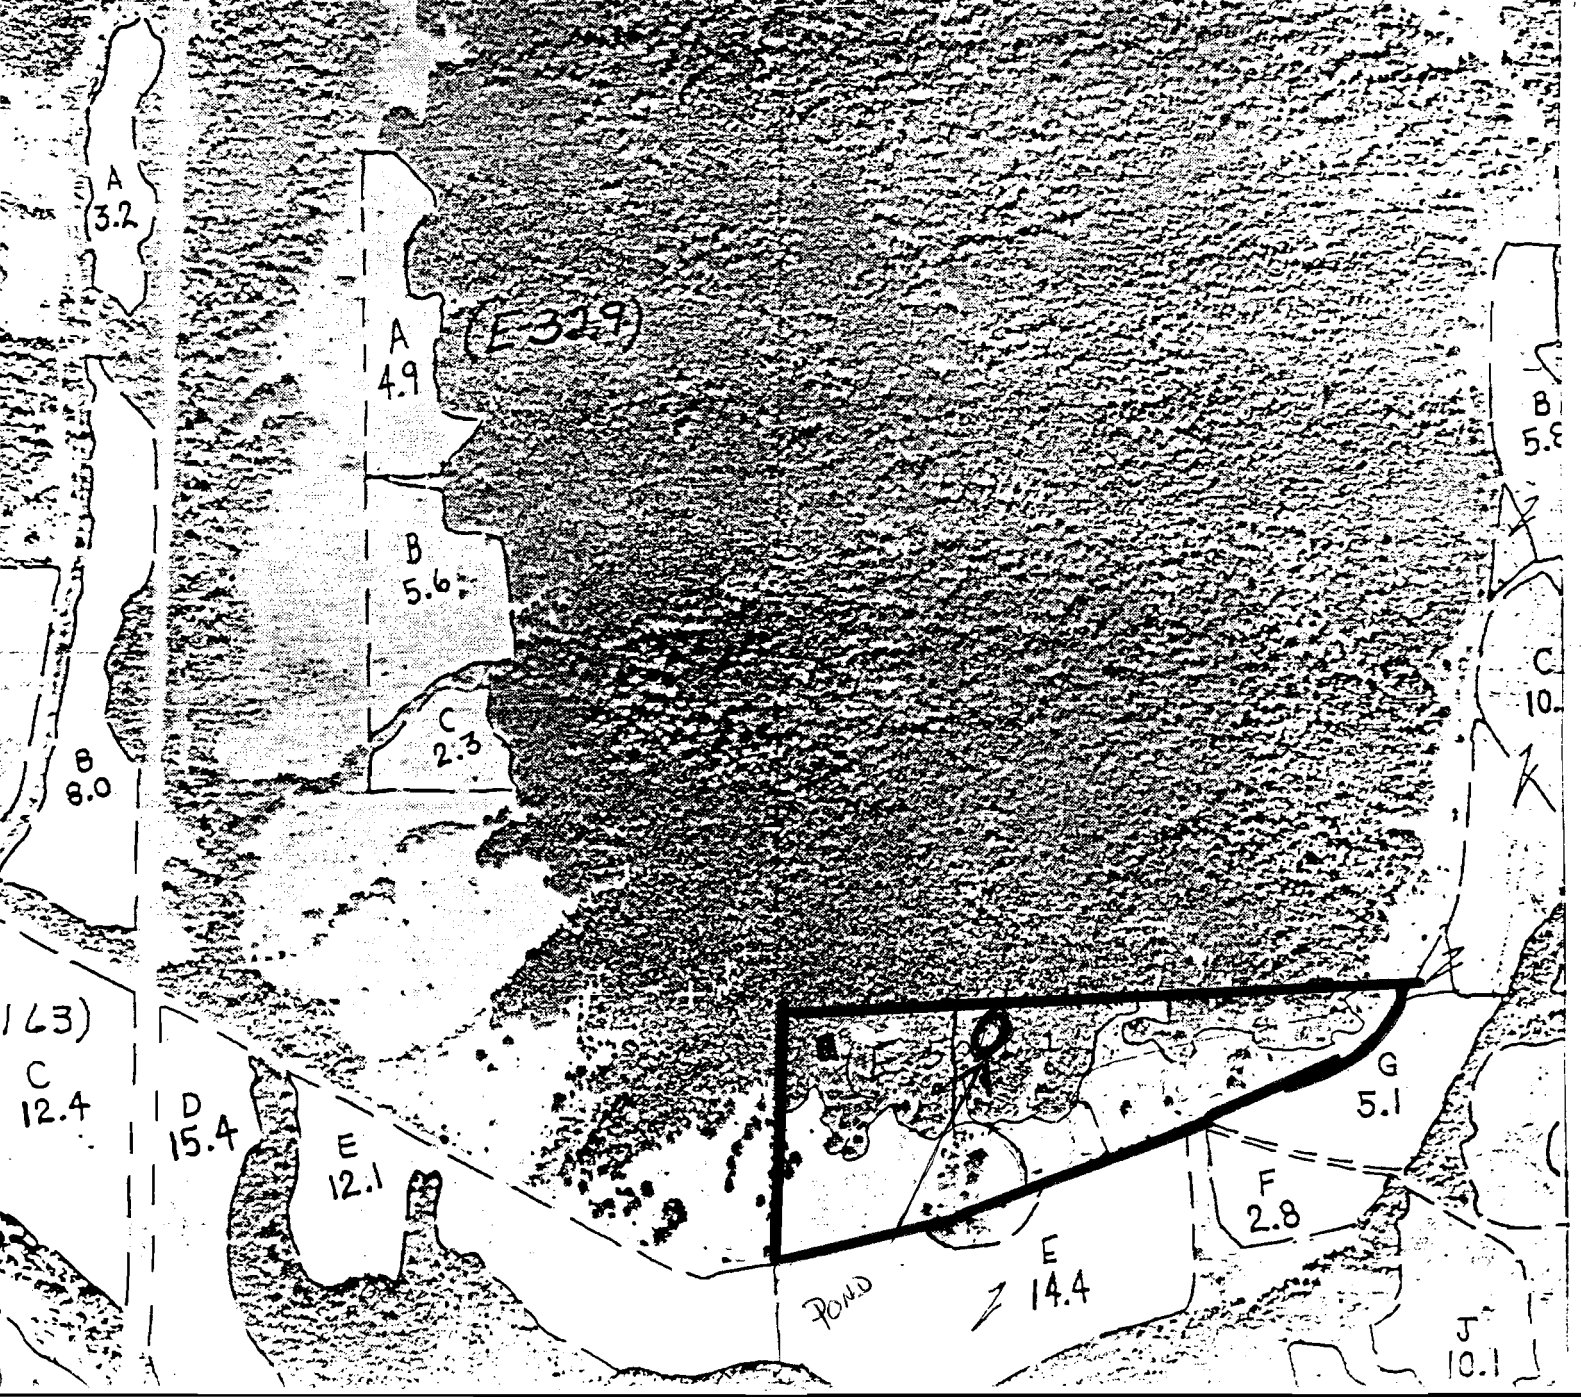

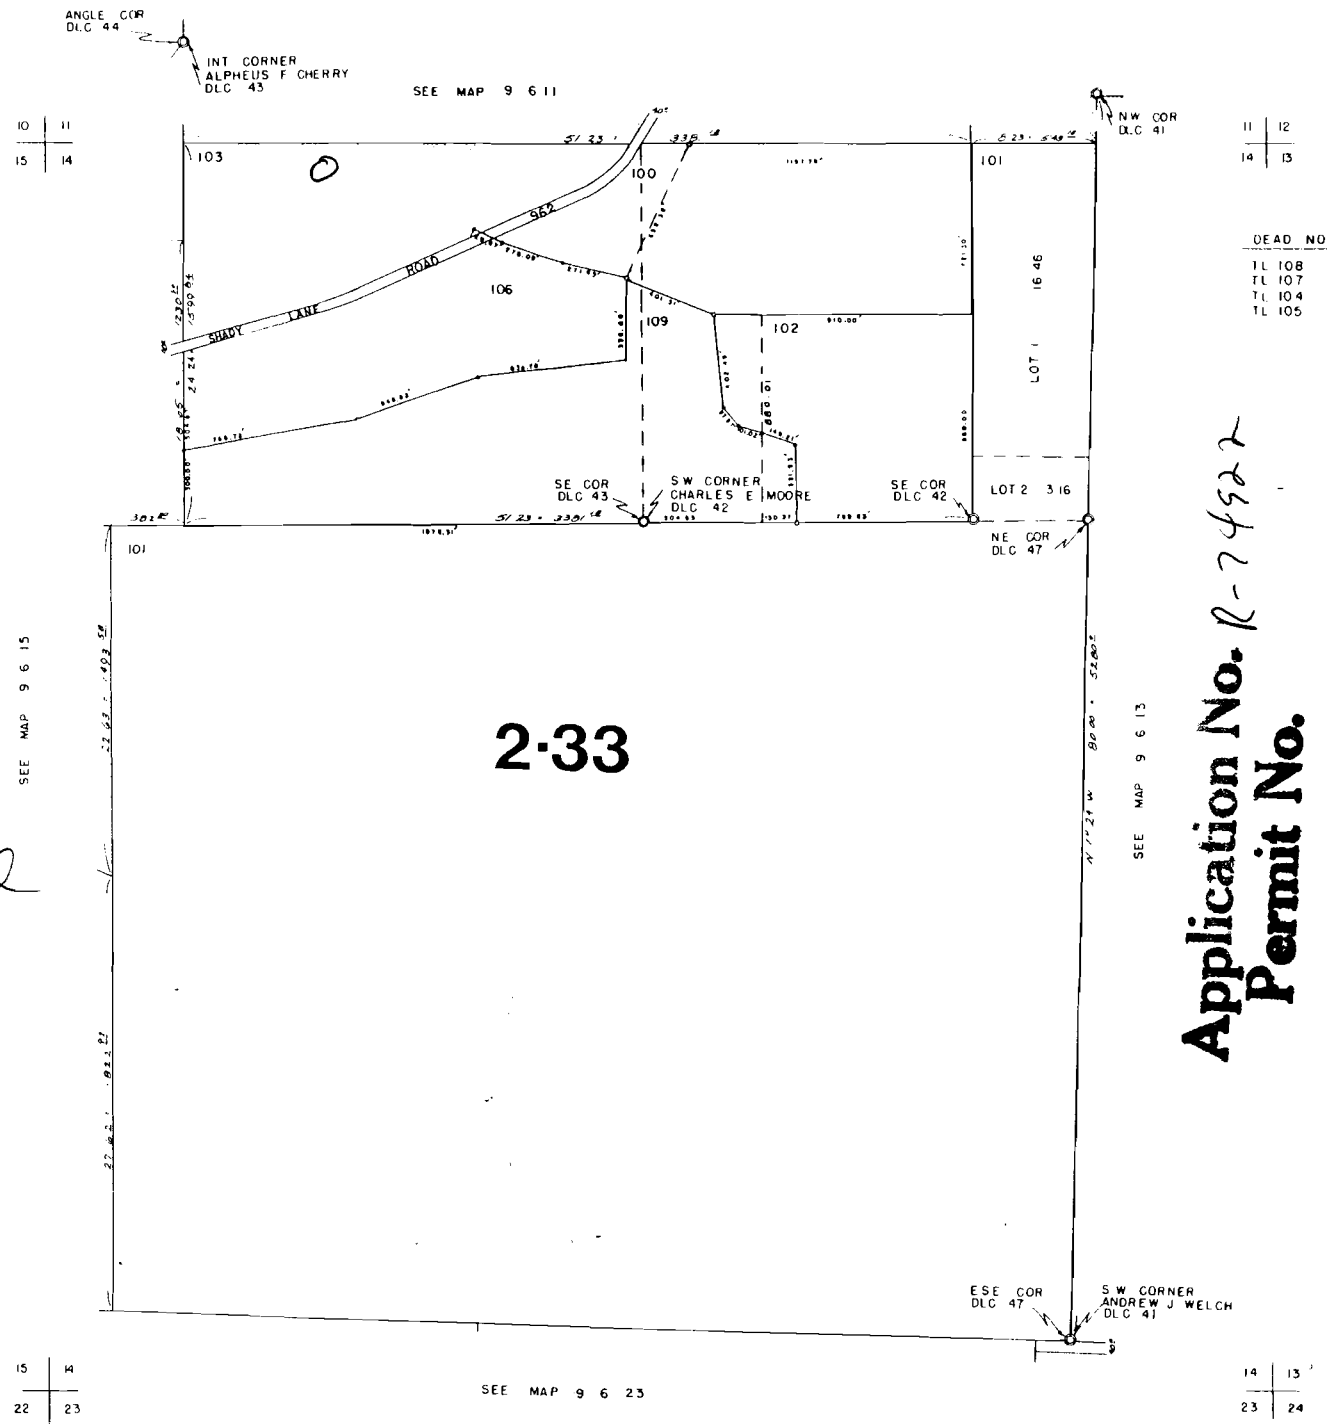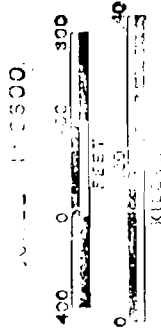


SEE MAP 9 6 11

10 | 11
15 | 14

11 | 12
14 | 13

DEAD NO
TL 108
TL 107
TL 104
TL 105

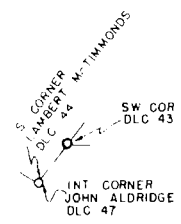

SEE MAP 9 6 15


SEE MAP 9 6 13

2-33

ADDED TO FILE
11/17/94 - Cory Engel

Application No. R-74522
Permit No.

CERTIFICATE NO. 69349

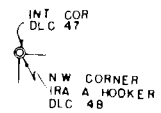

15 | 14
22 | 23

SEE MAP 9 6 23

14 | 13
23 | 24

No Final Proof Map available

No Permit Map available