


SECTION 28 T.34S. R.6W. W. M.  
JOSEPHINE COUNTY

1" = 400'

SEE MAP 34 6 21  
CERTIFICATE NO. 69550

Application No. R-74929  
Permit No.

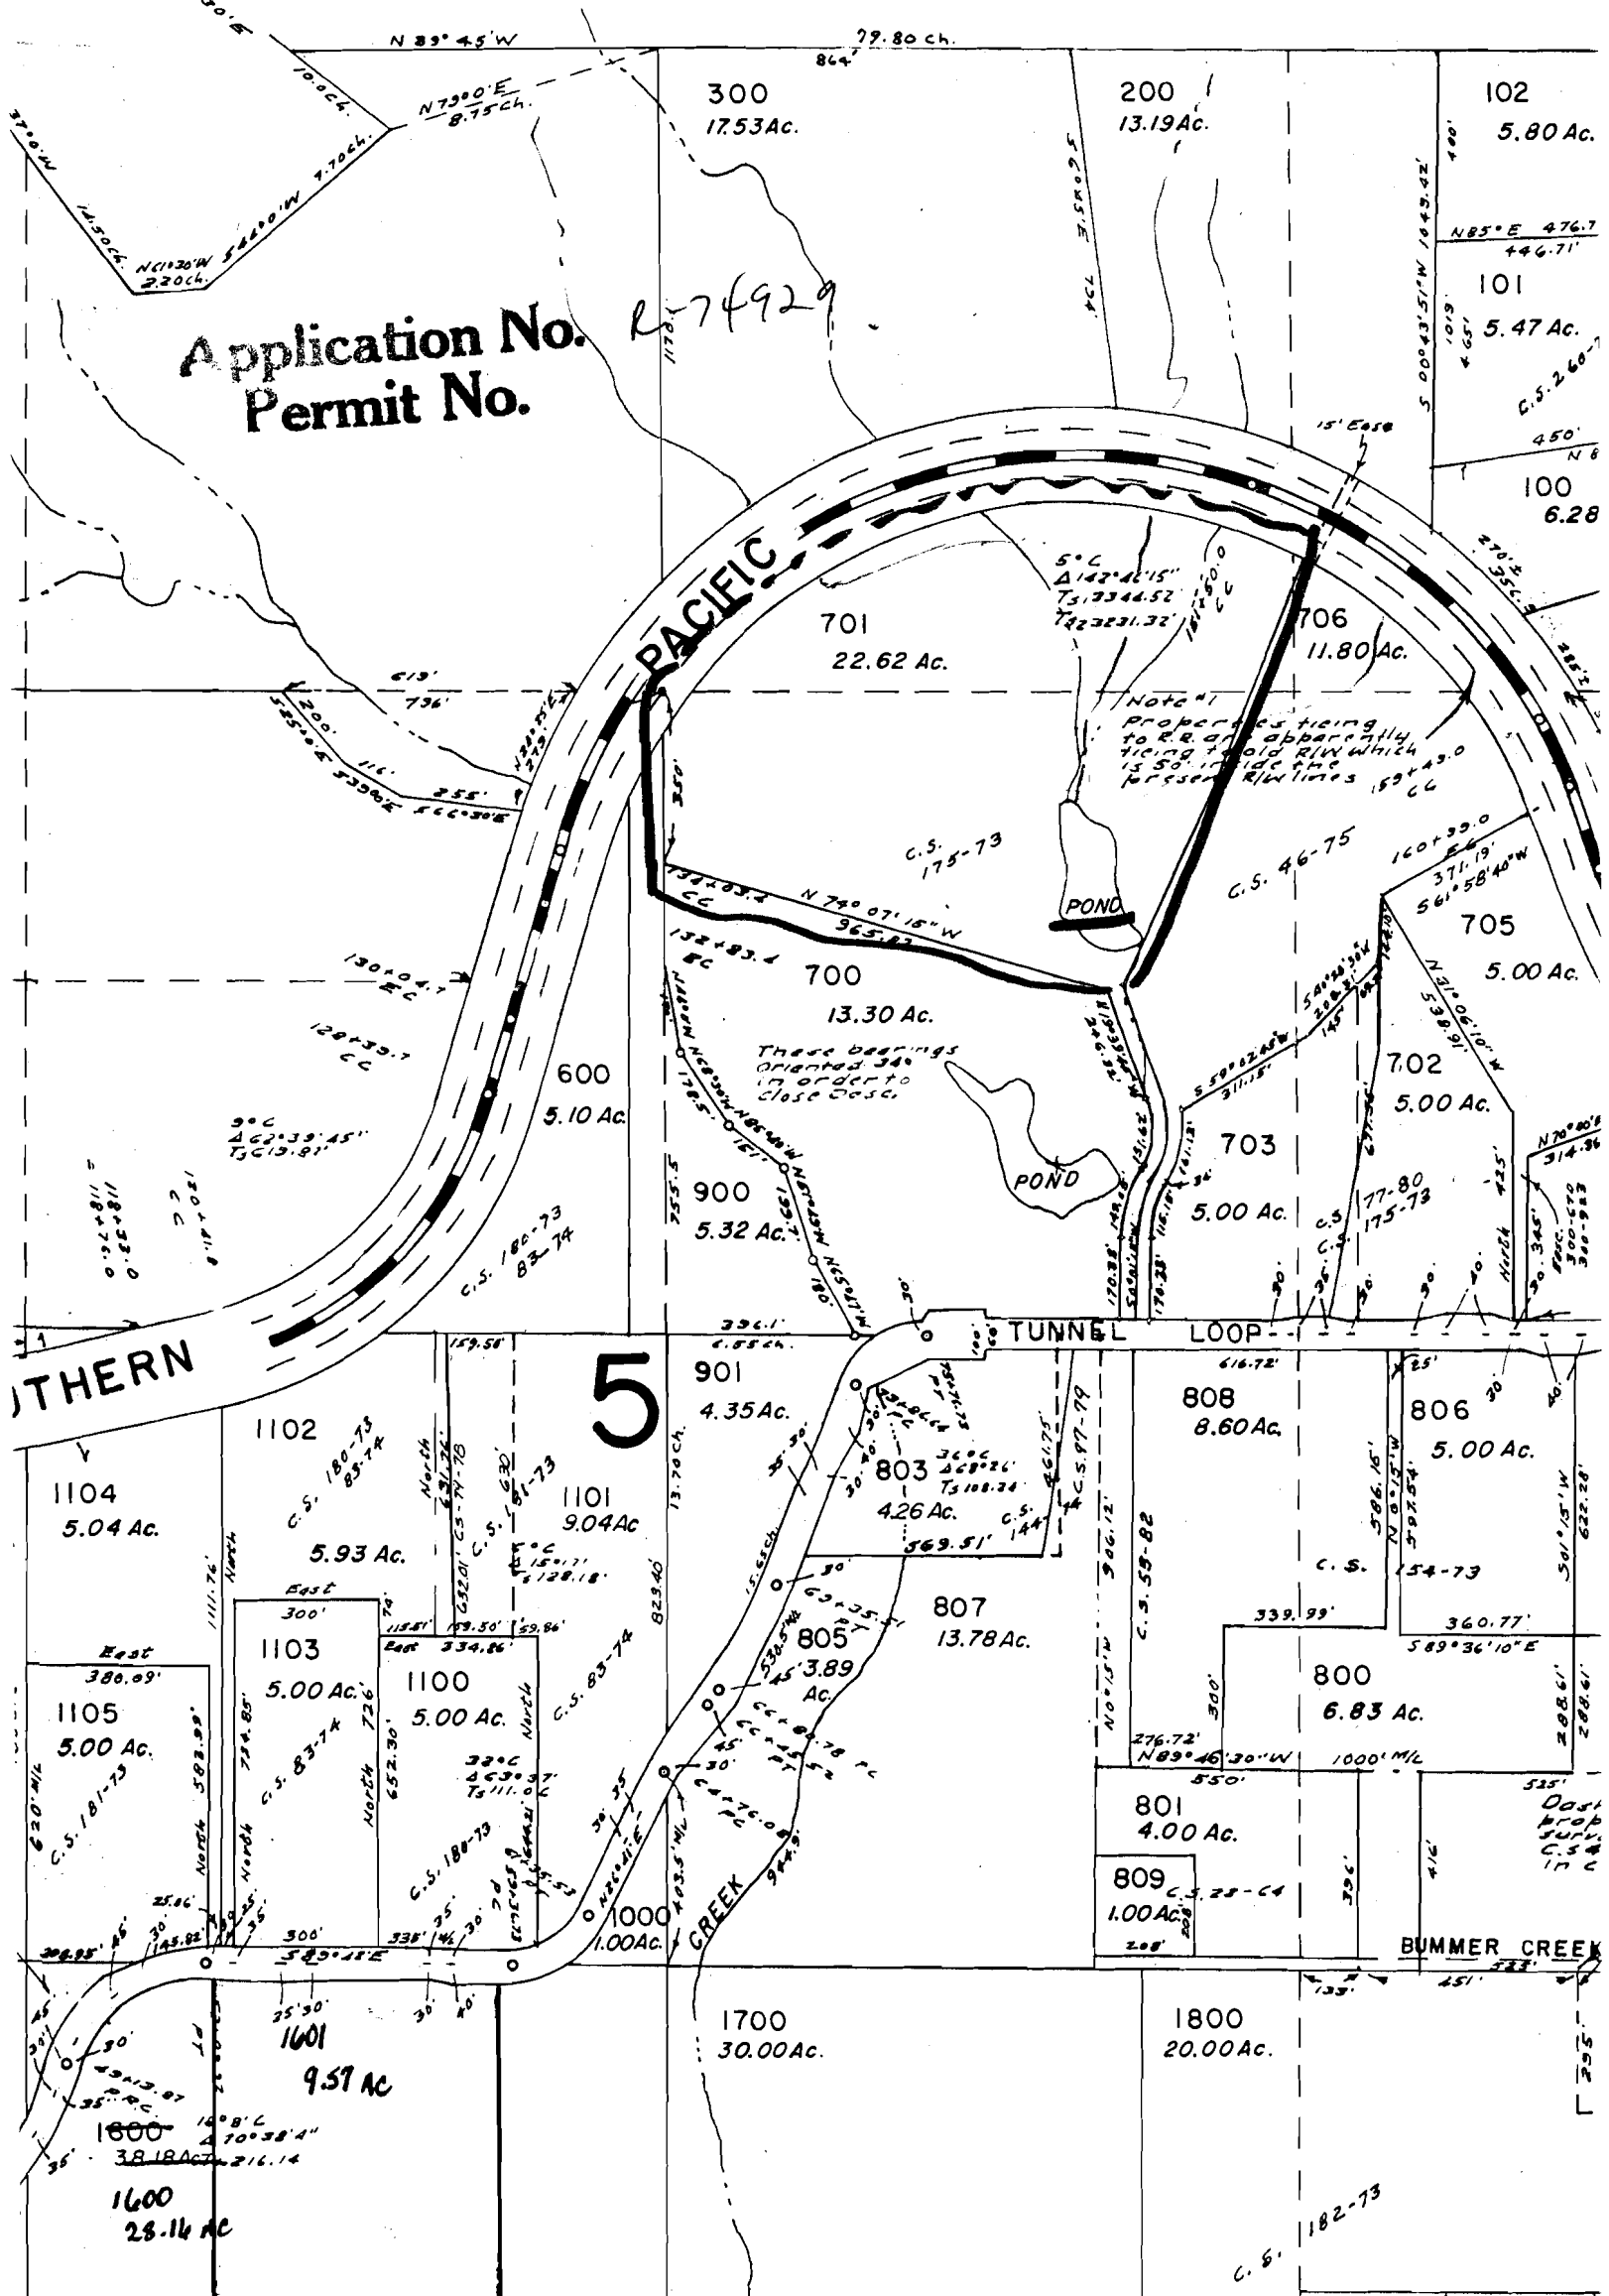

5

NORTHERN

TUNNEL LOOP

BUMMER CREEK

CREEK

- Parcel 1104: 5.04 Ac.
- Parcel 1103: 5.00 Ac.
- Parcel 1102: 5.93 Ac.
- Parcel 1101: 9.04 Ac.
- Parcel 1100: 5.00 Ac.
- Parcel 1105: 5.00 Ac.
- Parcel 1000: 1.00 Ac.
- Parcel 1601: 9.57 Ac.
- Parcel 1600: 28.14 Ac.
- Parcel 1700: 30.00 Ac.
- Parcel 1800: 20.00 Ac.
- Parcel 809: 1.00 Ac.
- Parcel 801: 4.00 Ac.
- Parcel 800: 6.83 Ac.
- Parcel 807: 13.78 Ac.
- Parcel 805: 3.89 Ac.
- Parcel 803: 4.26 Ac.
- Parcel 808: 8.60 Ac.
- Parcel 806: 5.00 Ac.
- Parcel 703: 5.00 Ac.
- Parcel 702: 5.00 Ac.
- Parcel 705: 5.00 Ac.
- Parcel 706: 11.80 Ac.
- Parcel 701: 22.62 Ac.
- Parcel 700: 13.30 Ac.
- Parcel 900: 5.32 Ac.
- Parcel 901: 4.35 Ac.
- Parcel 600: 5.10 Ac.
- Parcel 300: 17.53 Ac.
- Parcel 200: 13.19 Ac.
- Parcel 102: 5.80 Ac.
- Parcel 101: 5.47 Ac.
- Parcel 100: 6.28 Ac.

No Final Proof Map available

No Permit Map available