
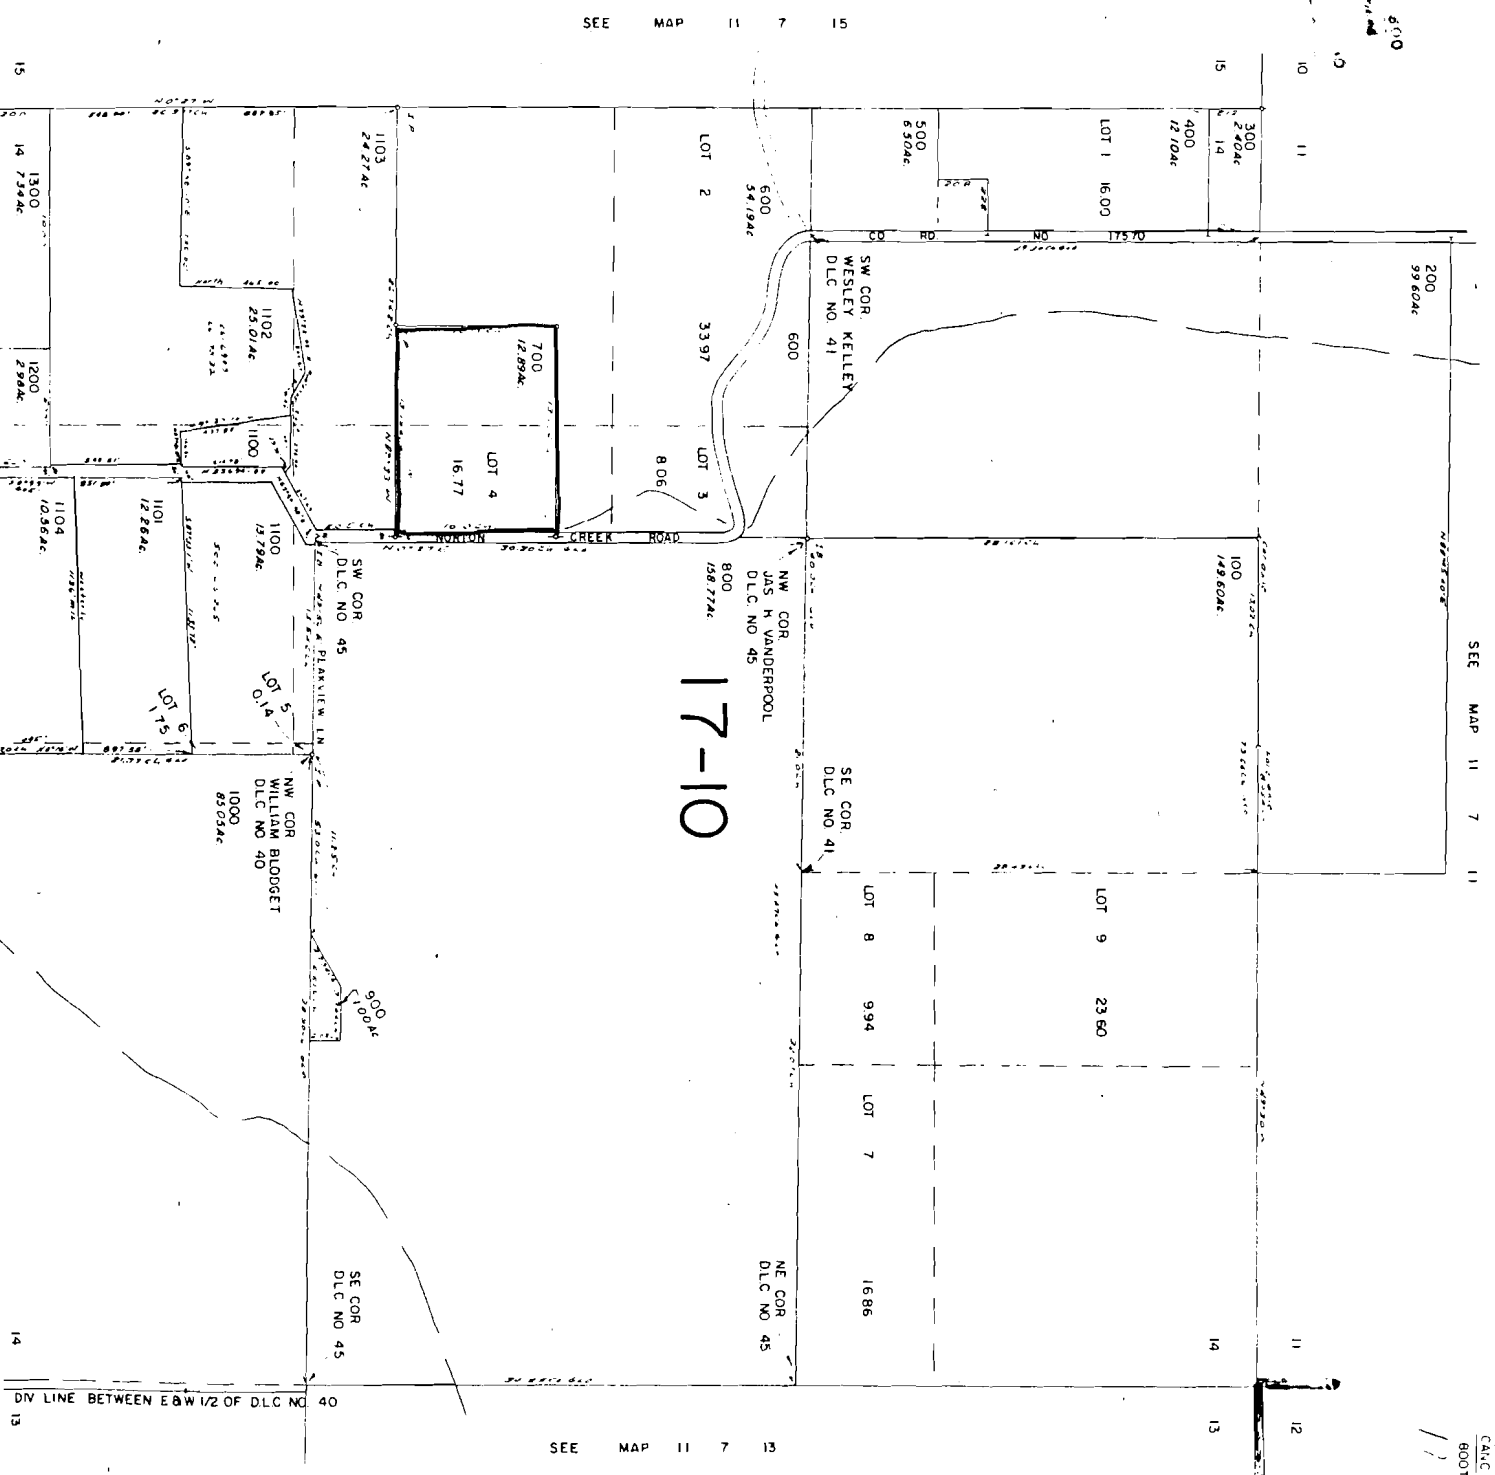


Application No R-75432
Permit No.

Added to file
12/16/94

"CERTIFICATE NO. 60562"

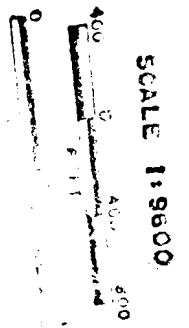

17-10

1"=400'
SEE MAP 11 7 11

REV 2.3.83
CALC 80011
12 7 14

SEE MAP 11 7 13

DIV LINE BETWEEN E&W 1/2 OF DLC NO 40