


TOWNSHIP 5 SOUTH, RANGE 3 WEST, W.M.

RECEIVED

DEC 19 1994

WATER RESOURCES DEPT.  
SALEM, OREGON

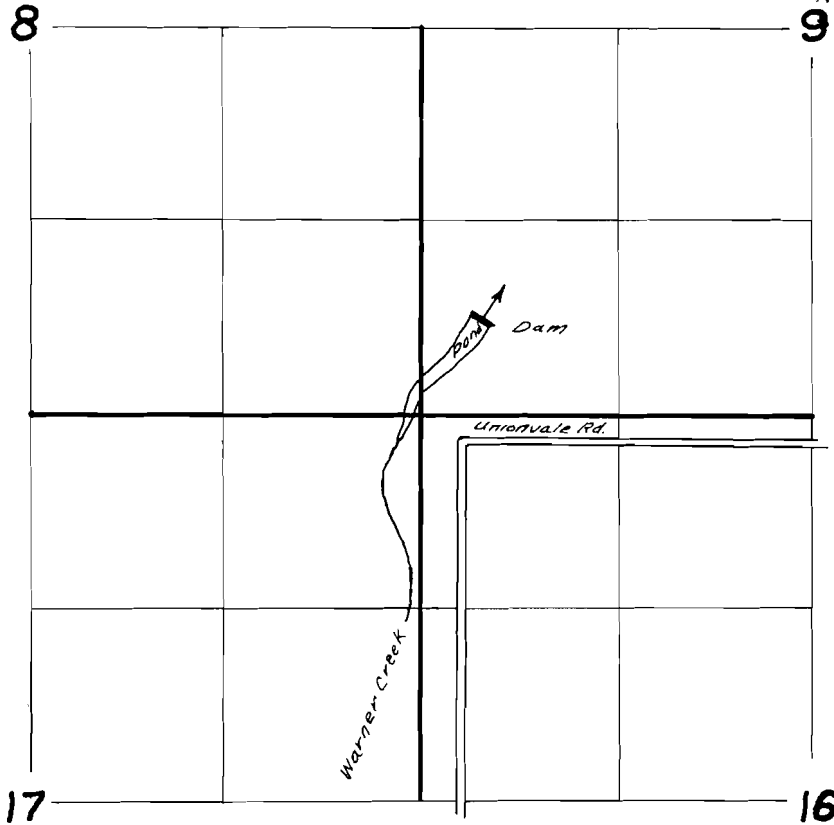

APPL. NO. R-75563

PER. NO. \_\_\_\_\_

"CONTINUATION NO. 00014"

HB 2153  
APPLICATION MAP  
FOR  
CARLTON PLANTS

**CARLTON NURSERY CO.**  
**Unionvale Farm (West)**

- 58 A


**RECEIVED**  
AUG 20 1980  
WATER RESOURCES DEPT  
SALEM, OREGON

**RECEIVED**  
SEP 17 1980  
WATER RESOURCES DEPT  
SALEM, OREGON

**RECEIVED**  
DEC 19 1994  
WATER RESOURCES DEPT  
SALEM, OREGON

T. 5 S. R. 3 W. WM

51408'

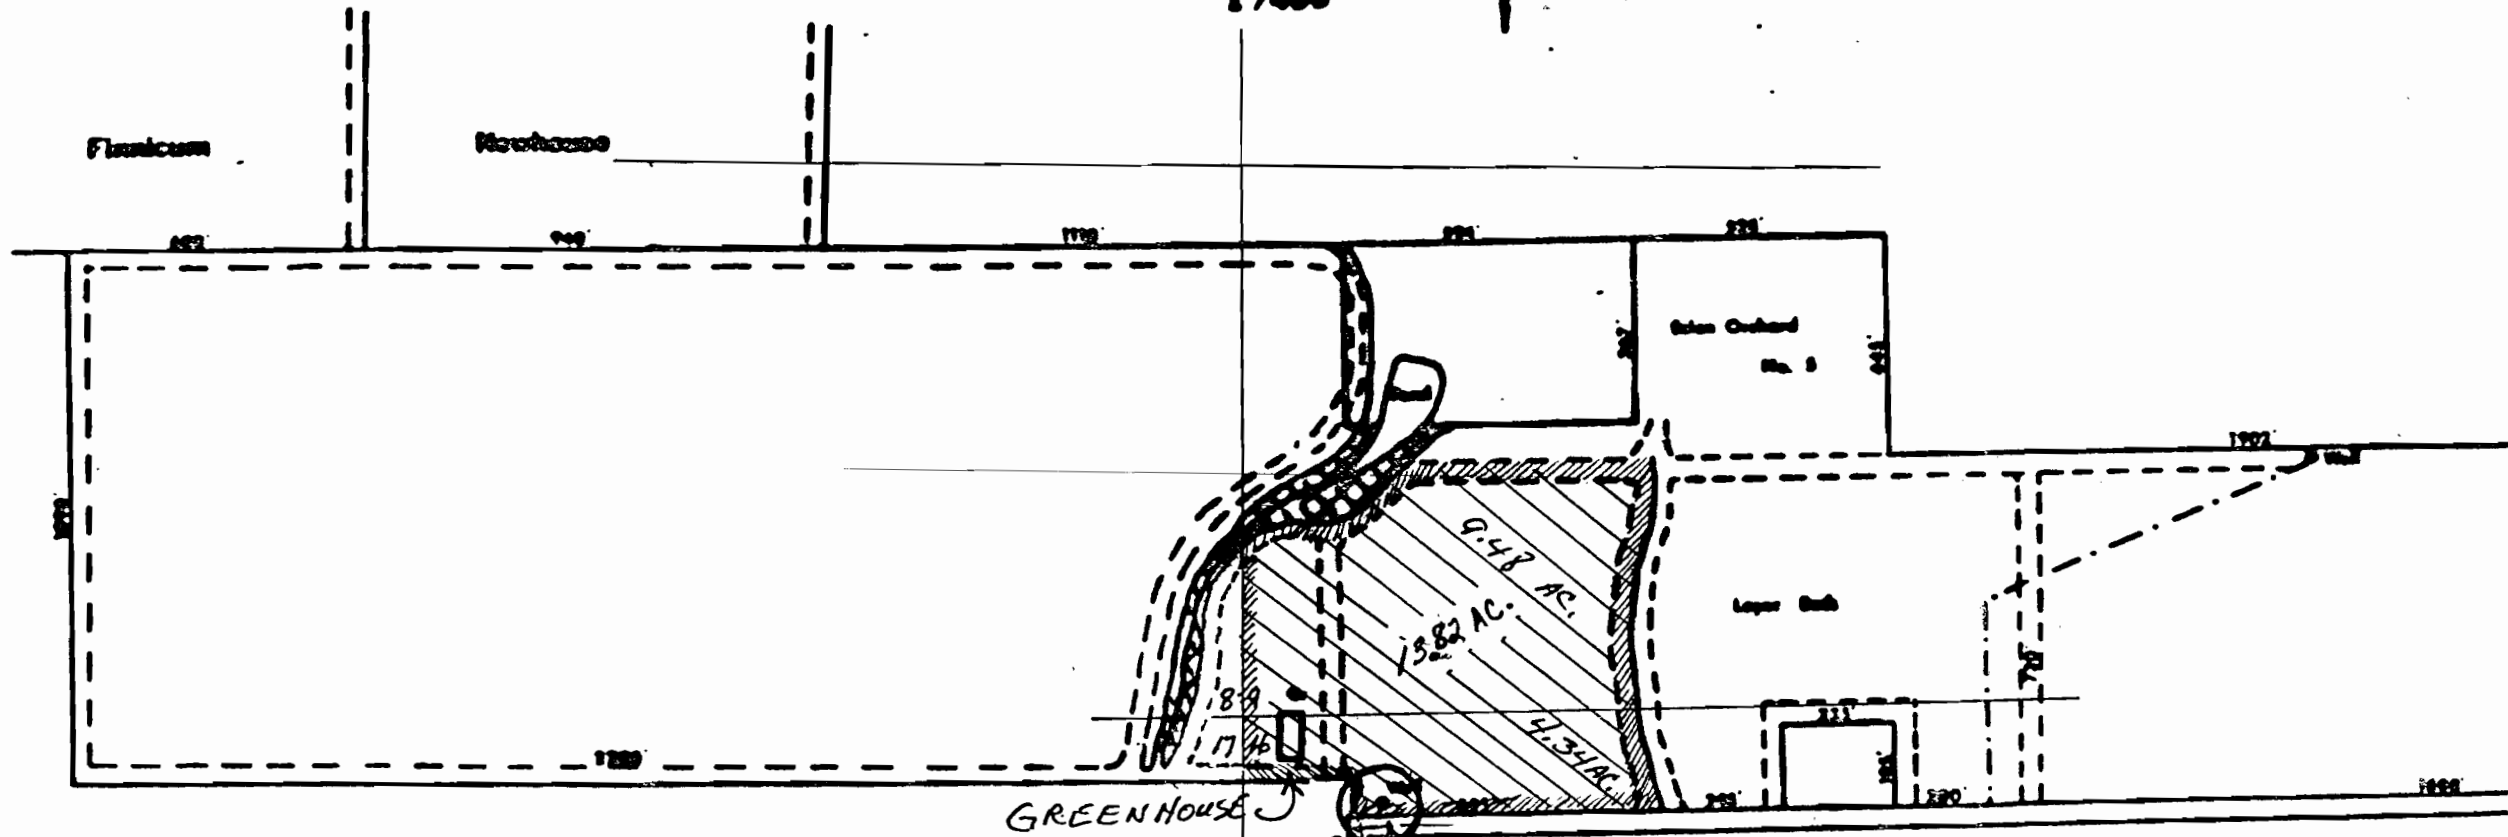

Application No. G-8996  
Permit No. G 8996

CERTIFICATE NO. 00014

WELL, 40' N. & 60' E. FROM NW COR. HEWITT DL  
NW CORNER HENRY HEWITT DLC  
//// INDICATES PERIMETER OF LAND SUBJECT  
TO IRRIGATION