


SCALE 1:9600

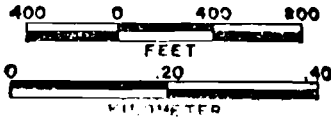


Application R-75605  
LANE COUNTY  
1"=400'

IDENTIFICATION NO. 028-12

36 31  
6  
N 910,030  
E 1,251,730

TL 301, 302, & 303  
1 N 48°59'30"W - 20.01'  
2 N 48°57'01"E - 888.71'  
3 S 88°50'18"E - 18.90'  
4 S 88°59'21"E - 879.28'  
5 S 88°57'17"E - 172.01'  
6 S 88°10'44"W - 88.88'  
7 W 48°57'31"E - 648.14'

12 7  
6  
N 904,772  
E 1,291,572

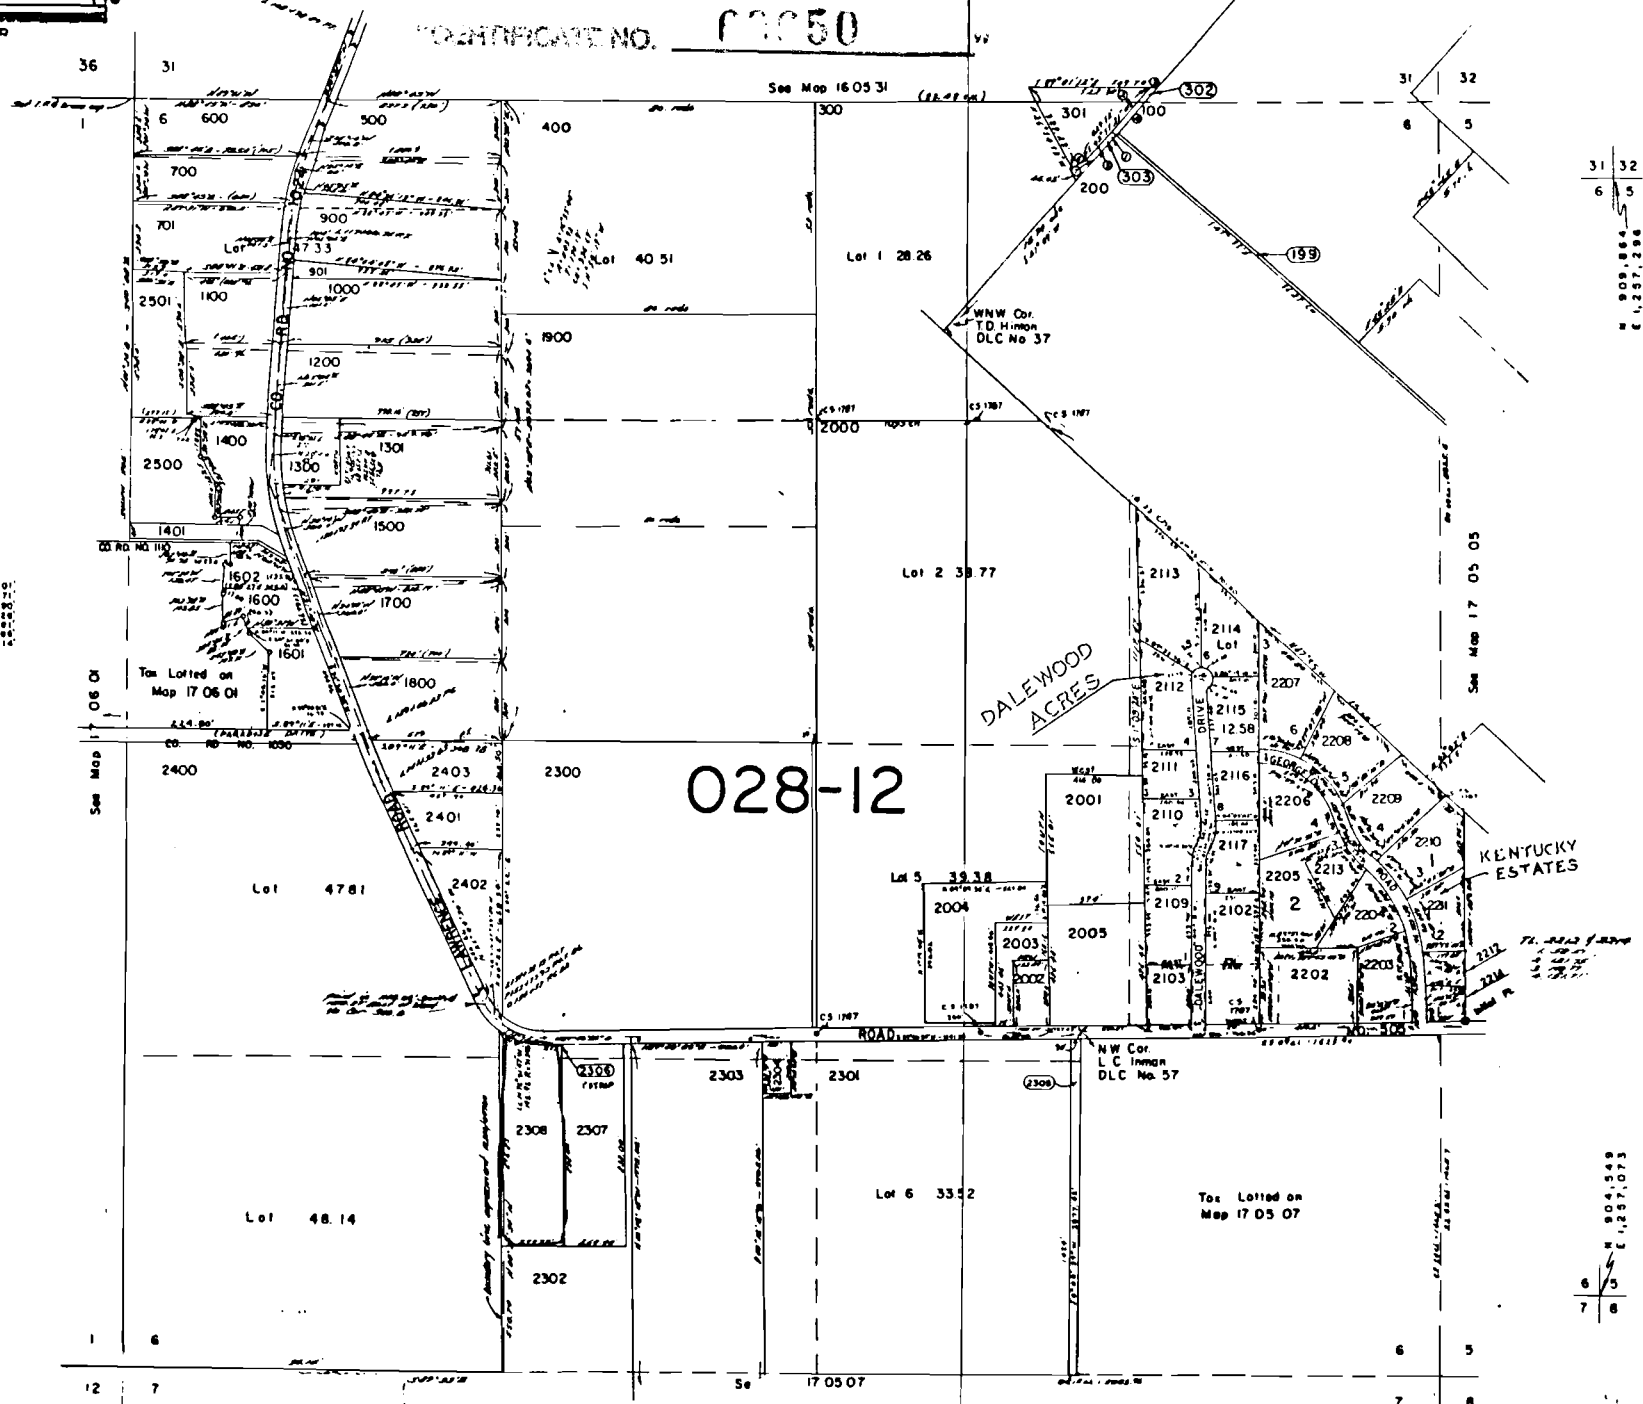

31 32  
6 5  
N 909,864  
E 1,257,286

6 5  
7 8  
N 904,549  
E 1,297,073