

SEC. 18 T.6S. R.1W. WM
MARION COUNTY
1" = 400'

R-75872



RECEIVED

DEC 27 1994

WATER RESOURCES DEPT.
SALEM, OREGON

CGSA

SCALE 1:9600

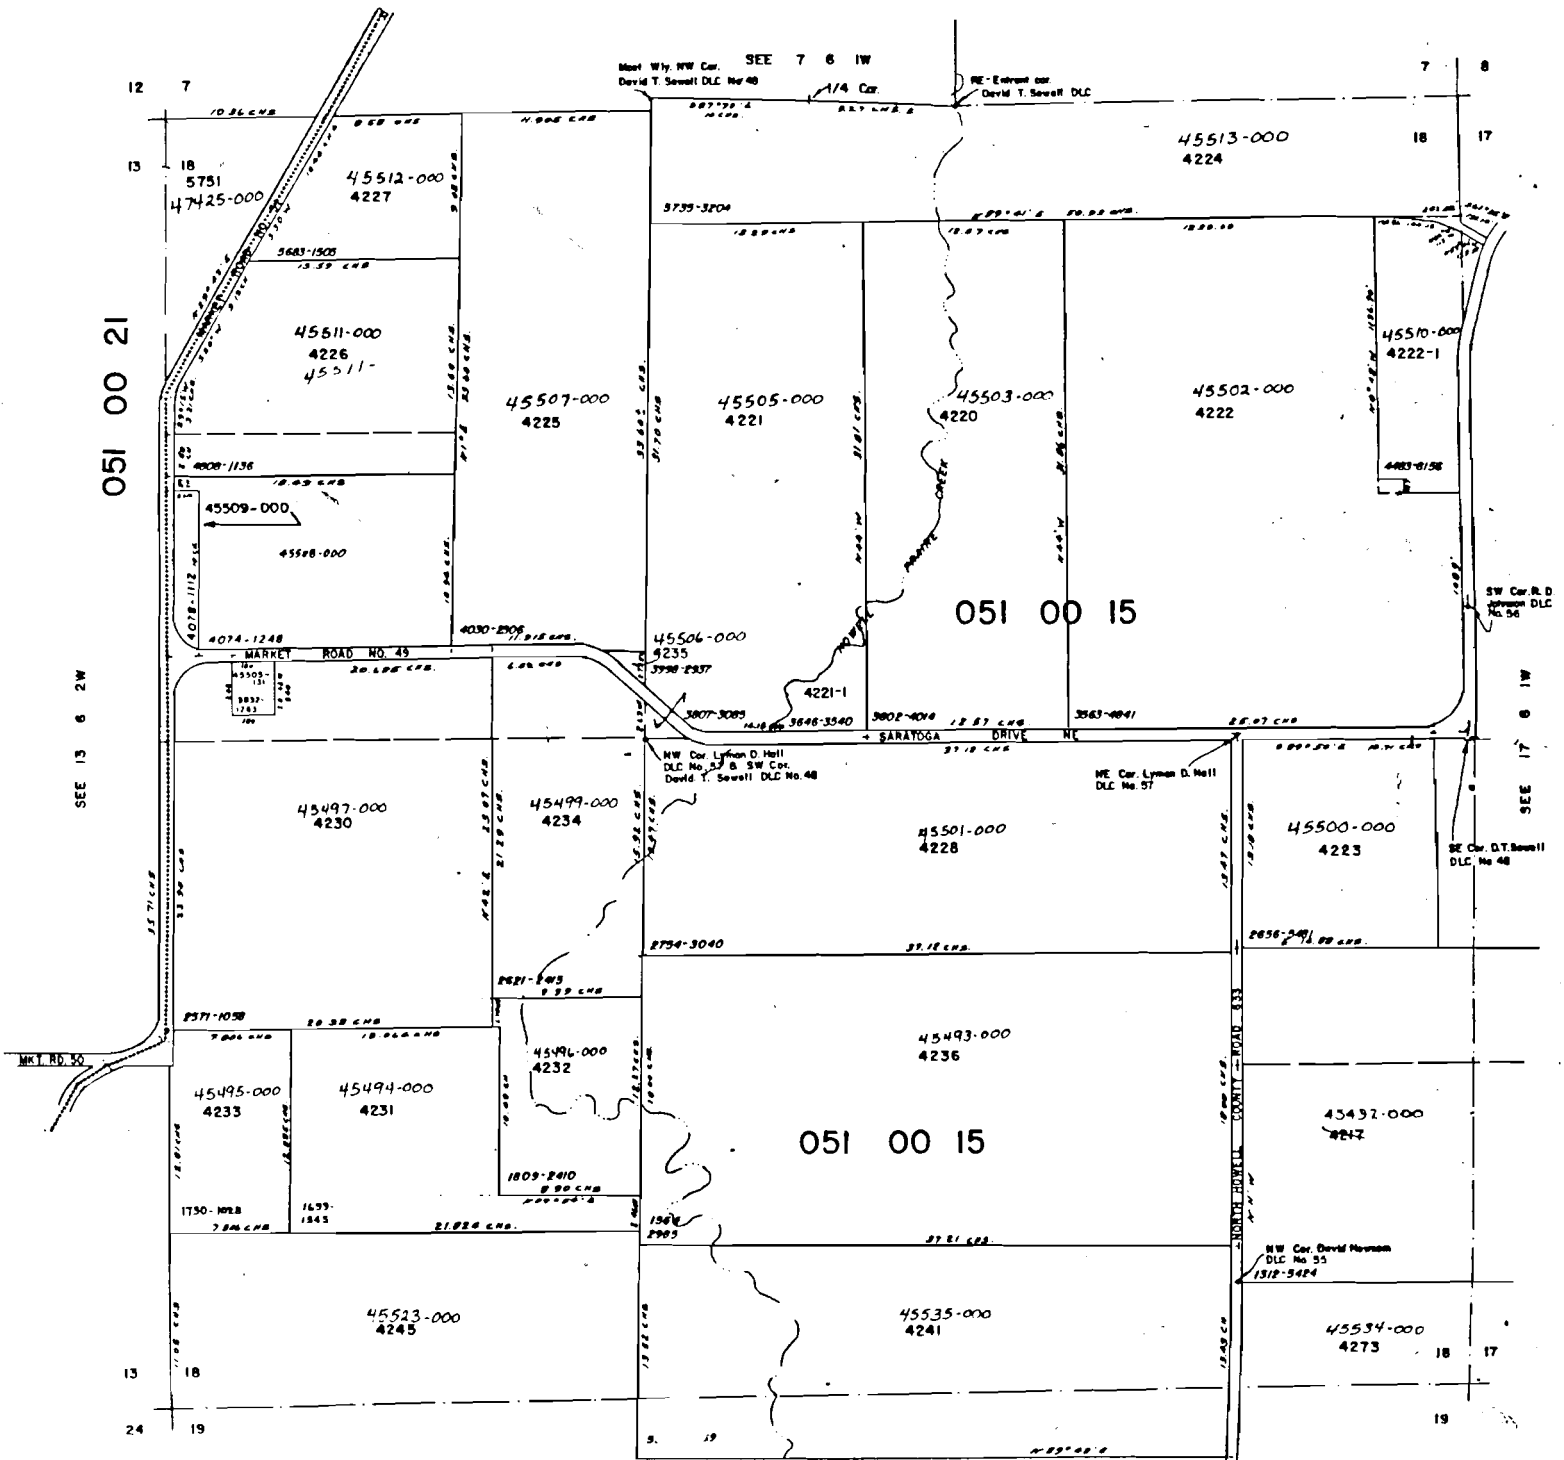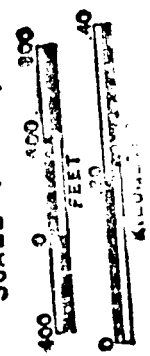

DE CRB 5/11/94