


# Application No. R-76390 Permit No.


CERTIFICATE NO. 70041

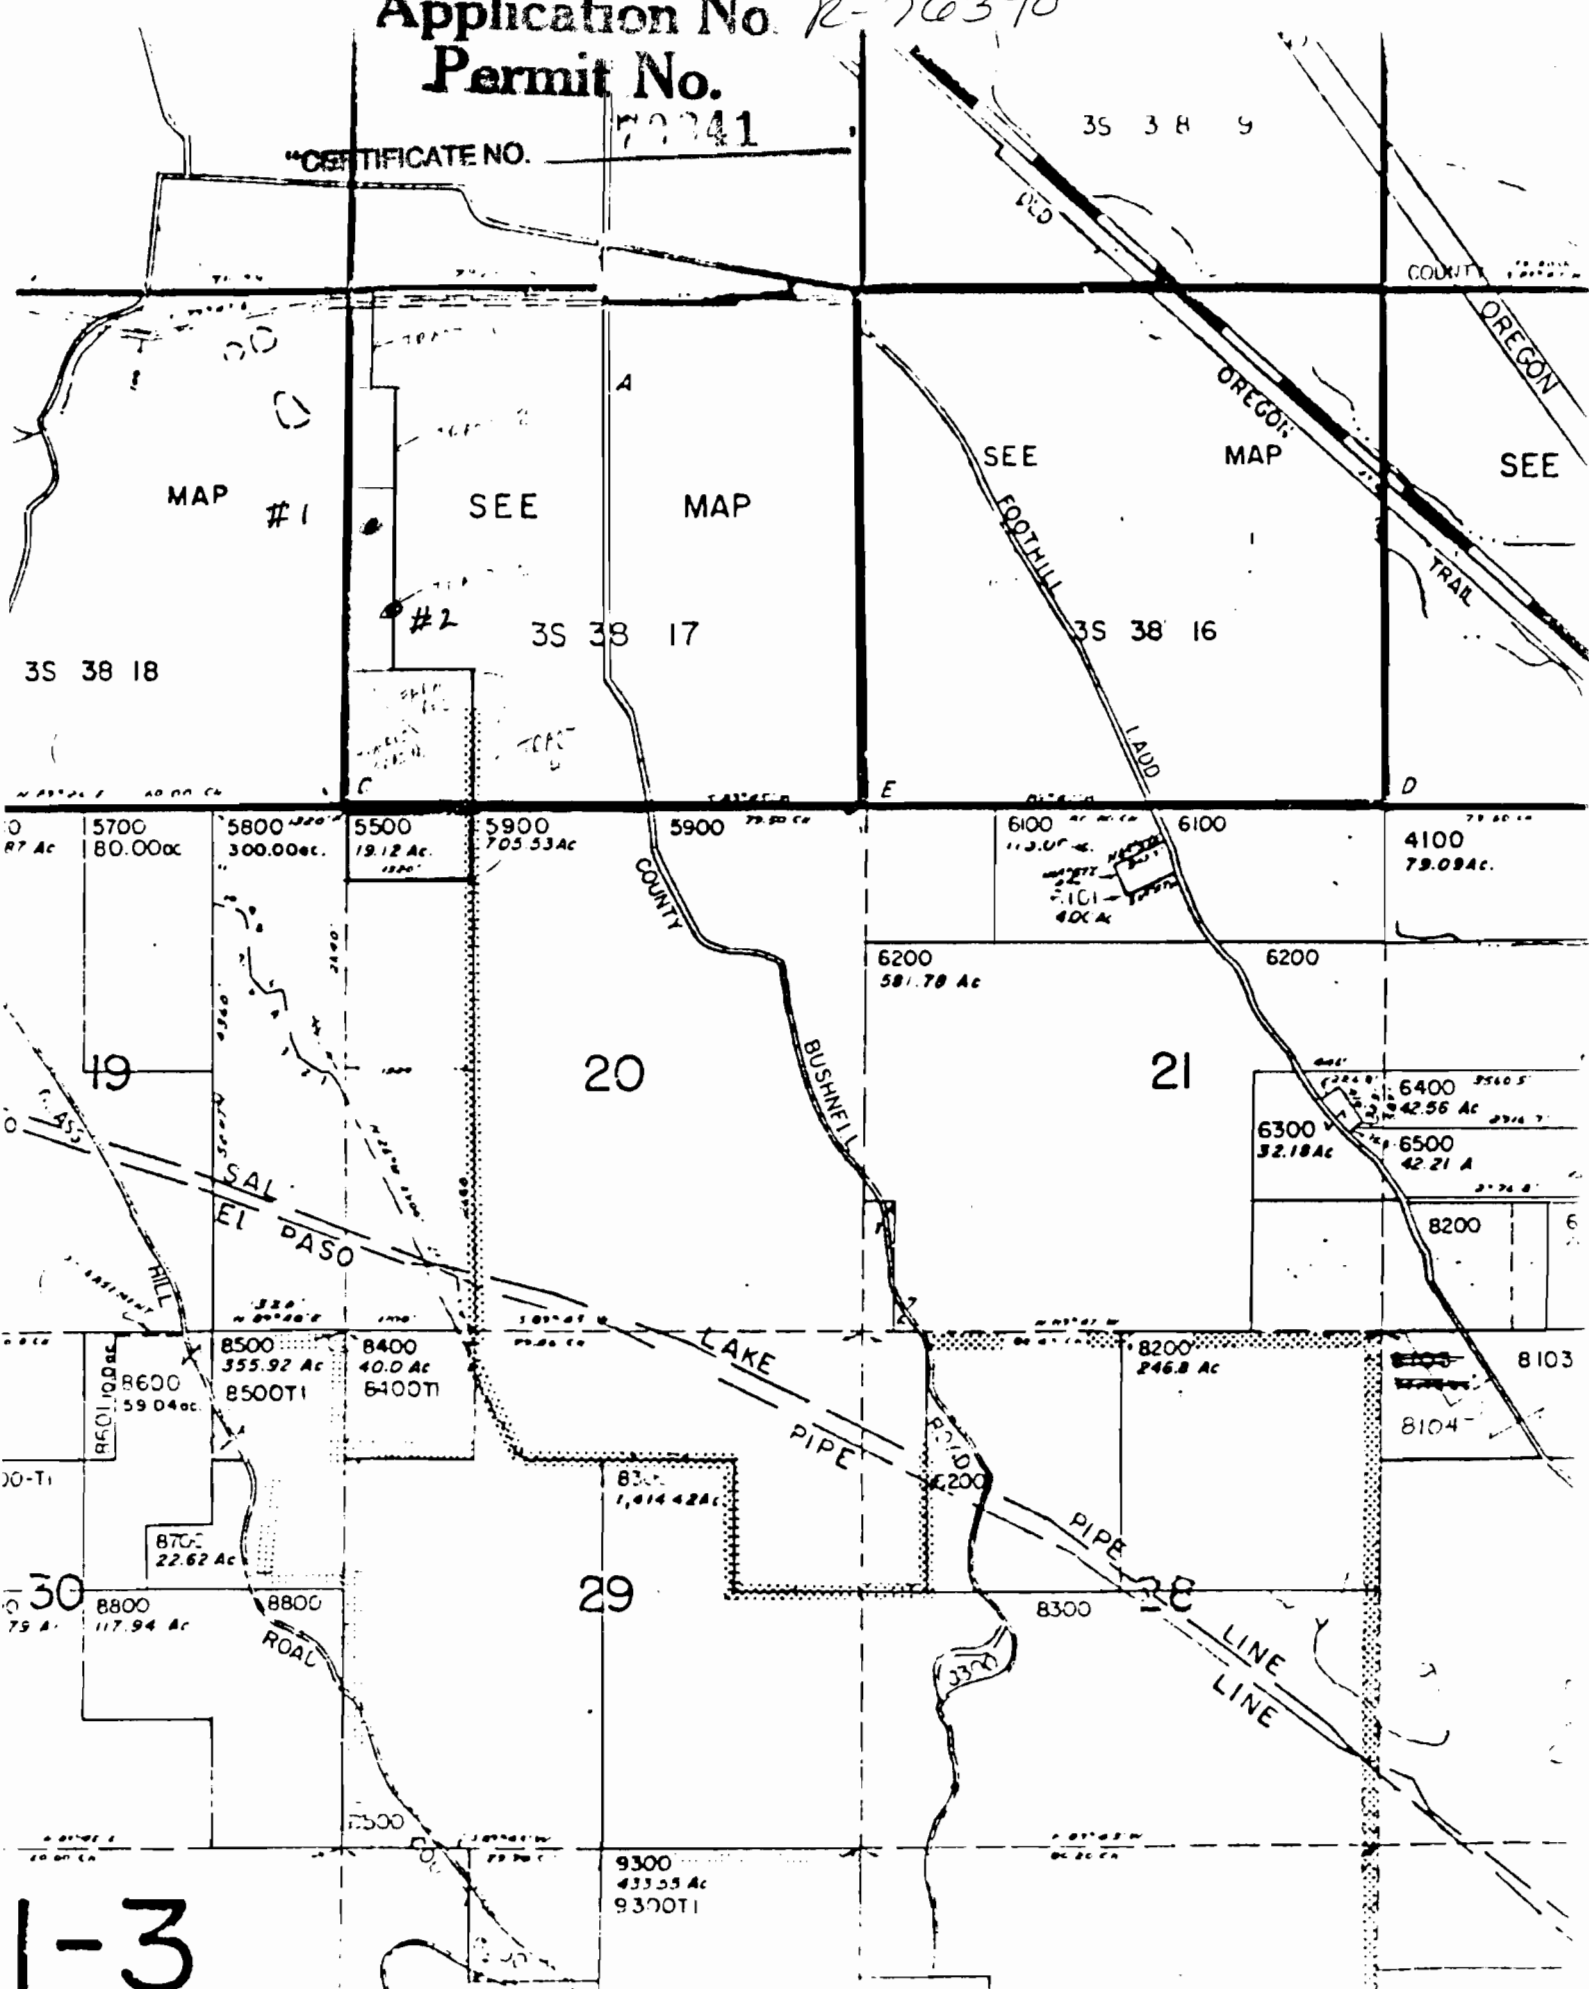

1-3

Application No. R-76390  
Permit No.

GRAND CERTIFICATE NO. 241

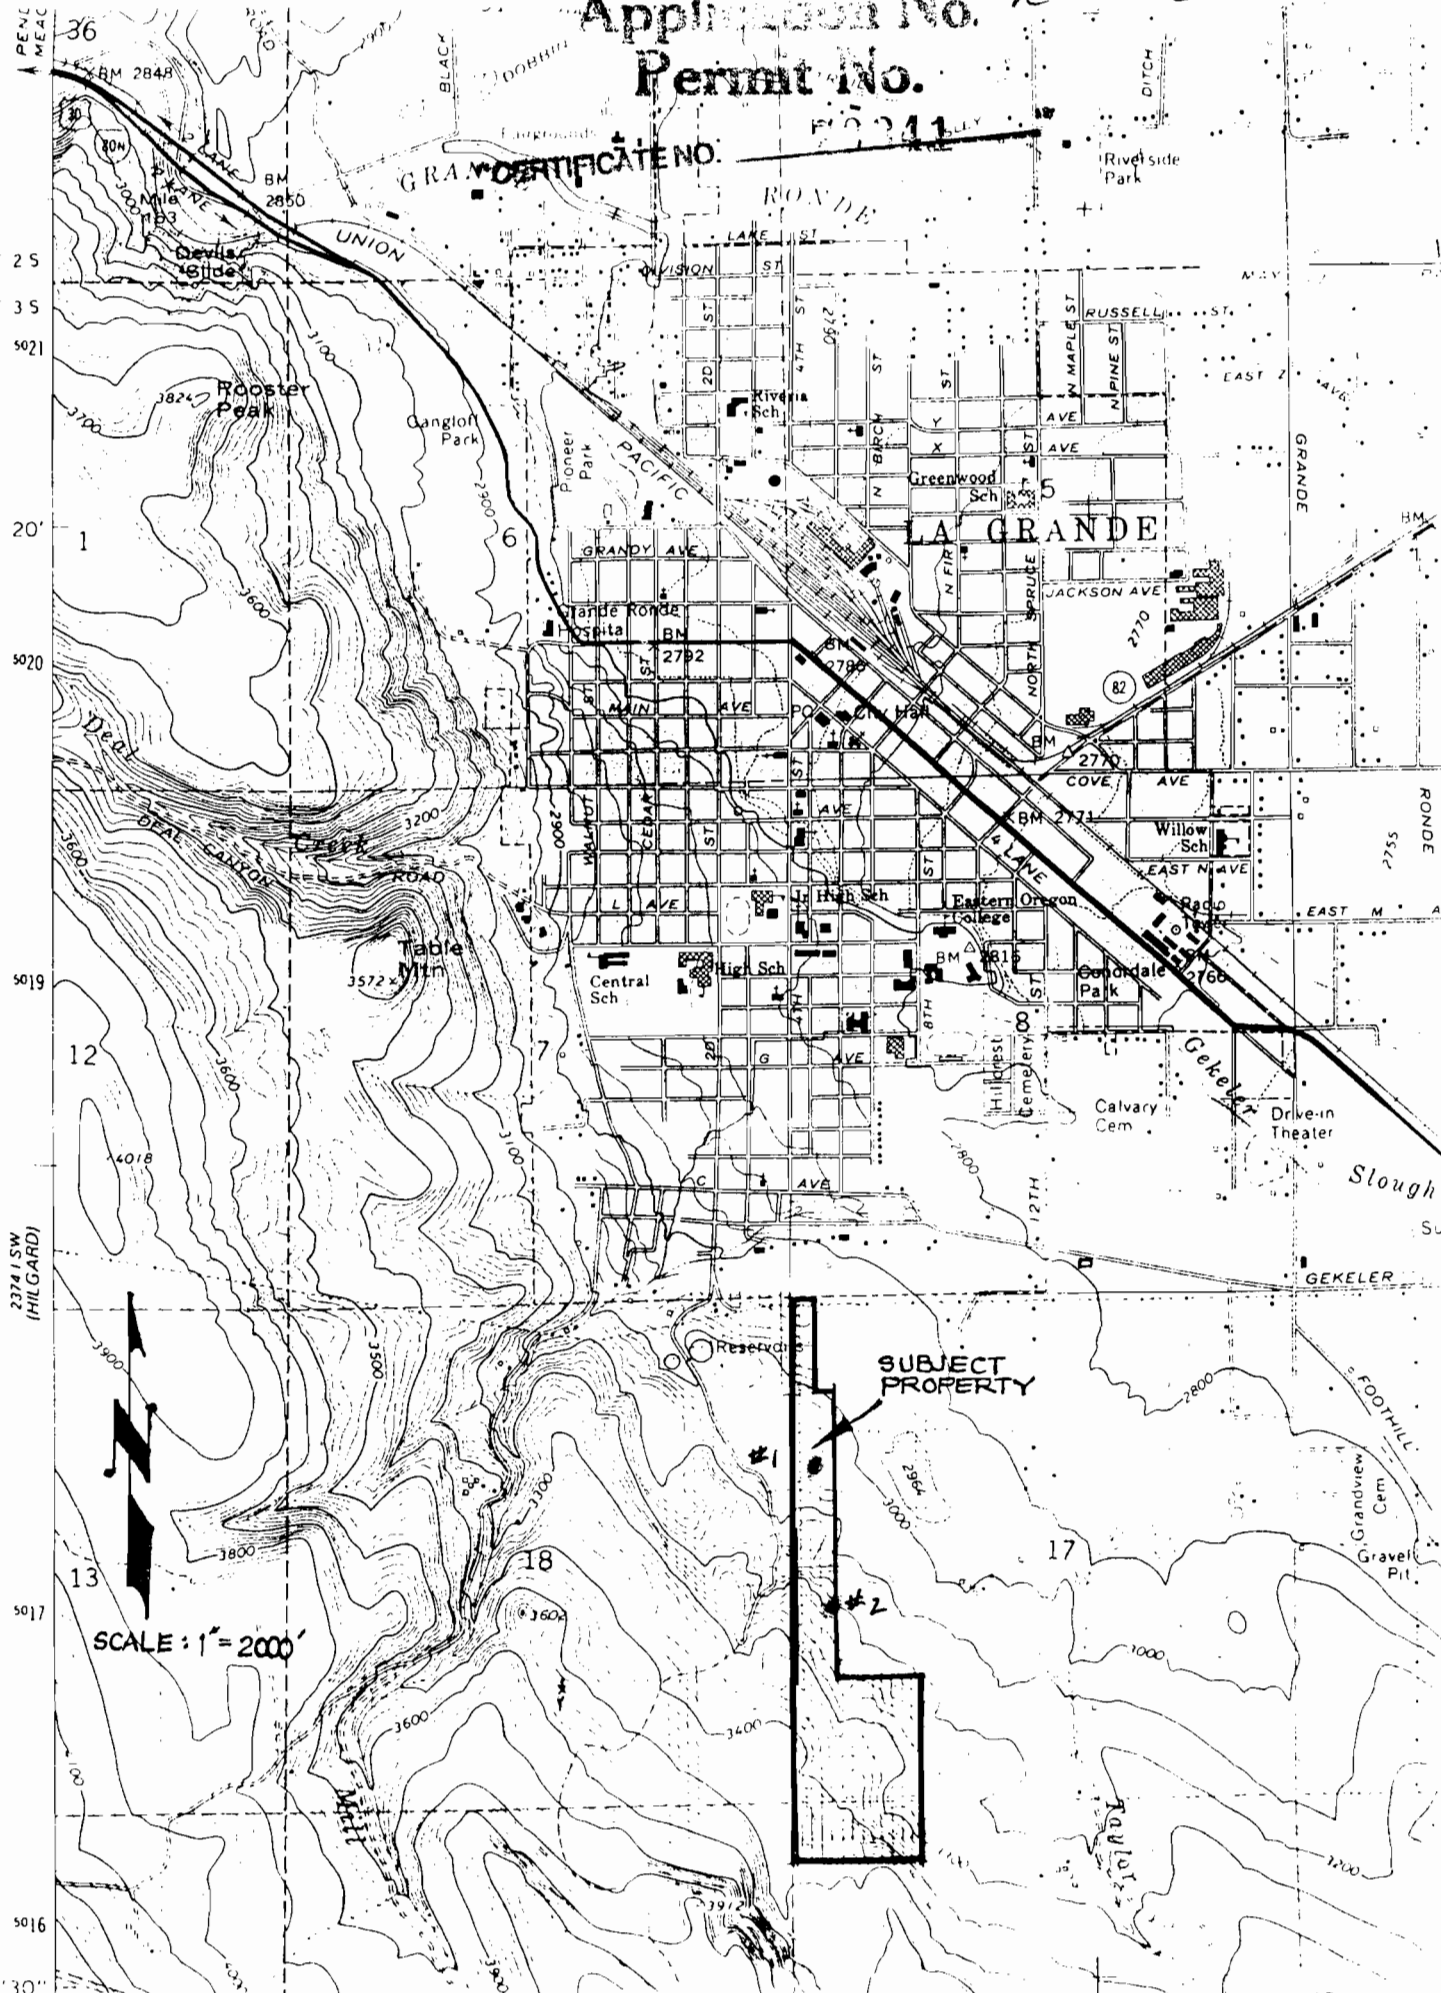

36  
T 25  
T 35  
5021  
20'  
5020  
5019  
12  
13  
5017  
17 30"


SCALE: 1" = 2000'



Application No K-76390  
Permit No.

LAGRANDE CITY LIMITS

"CERTIFICATE NO. 70841"

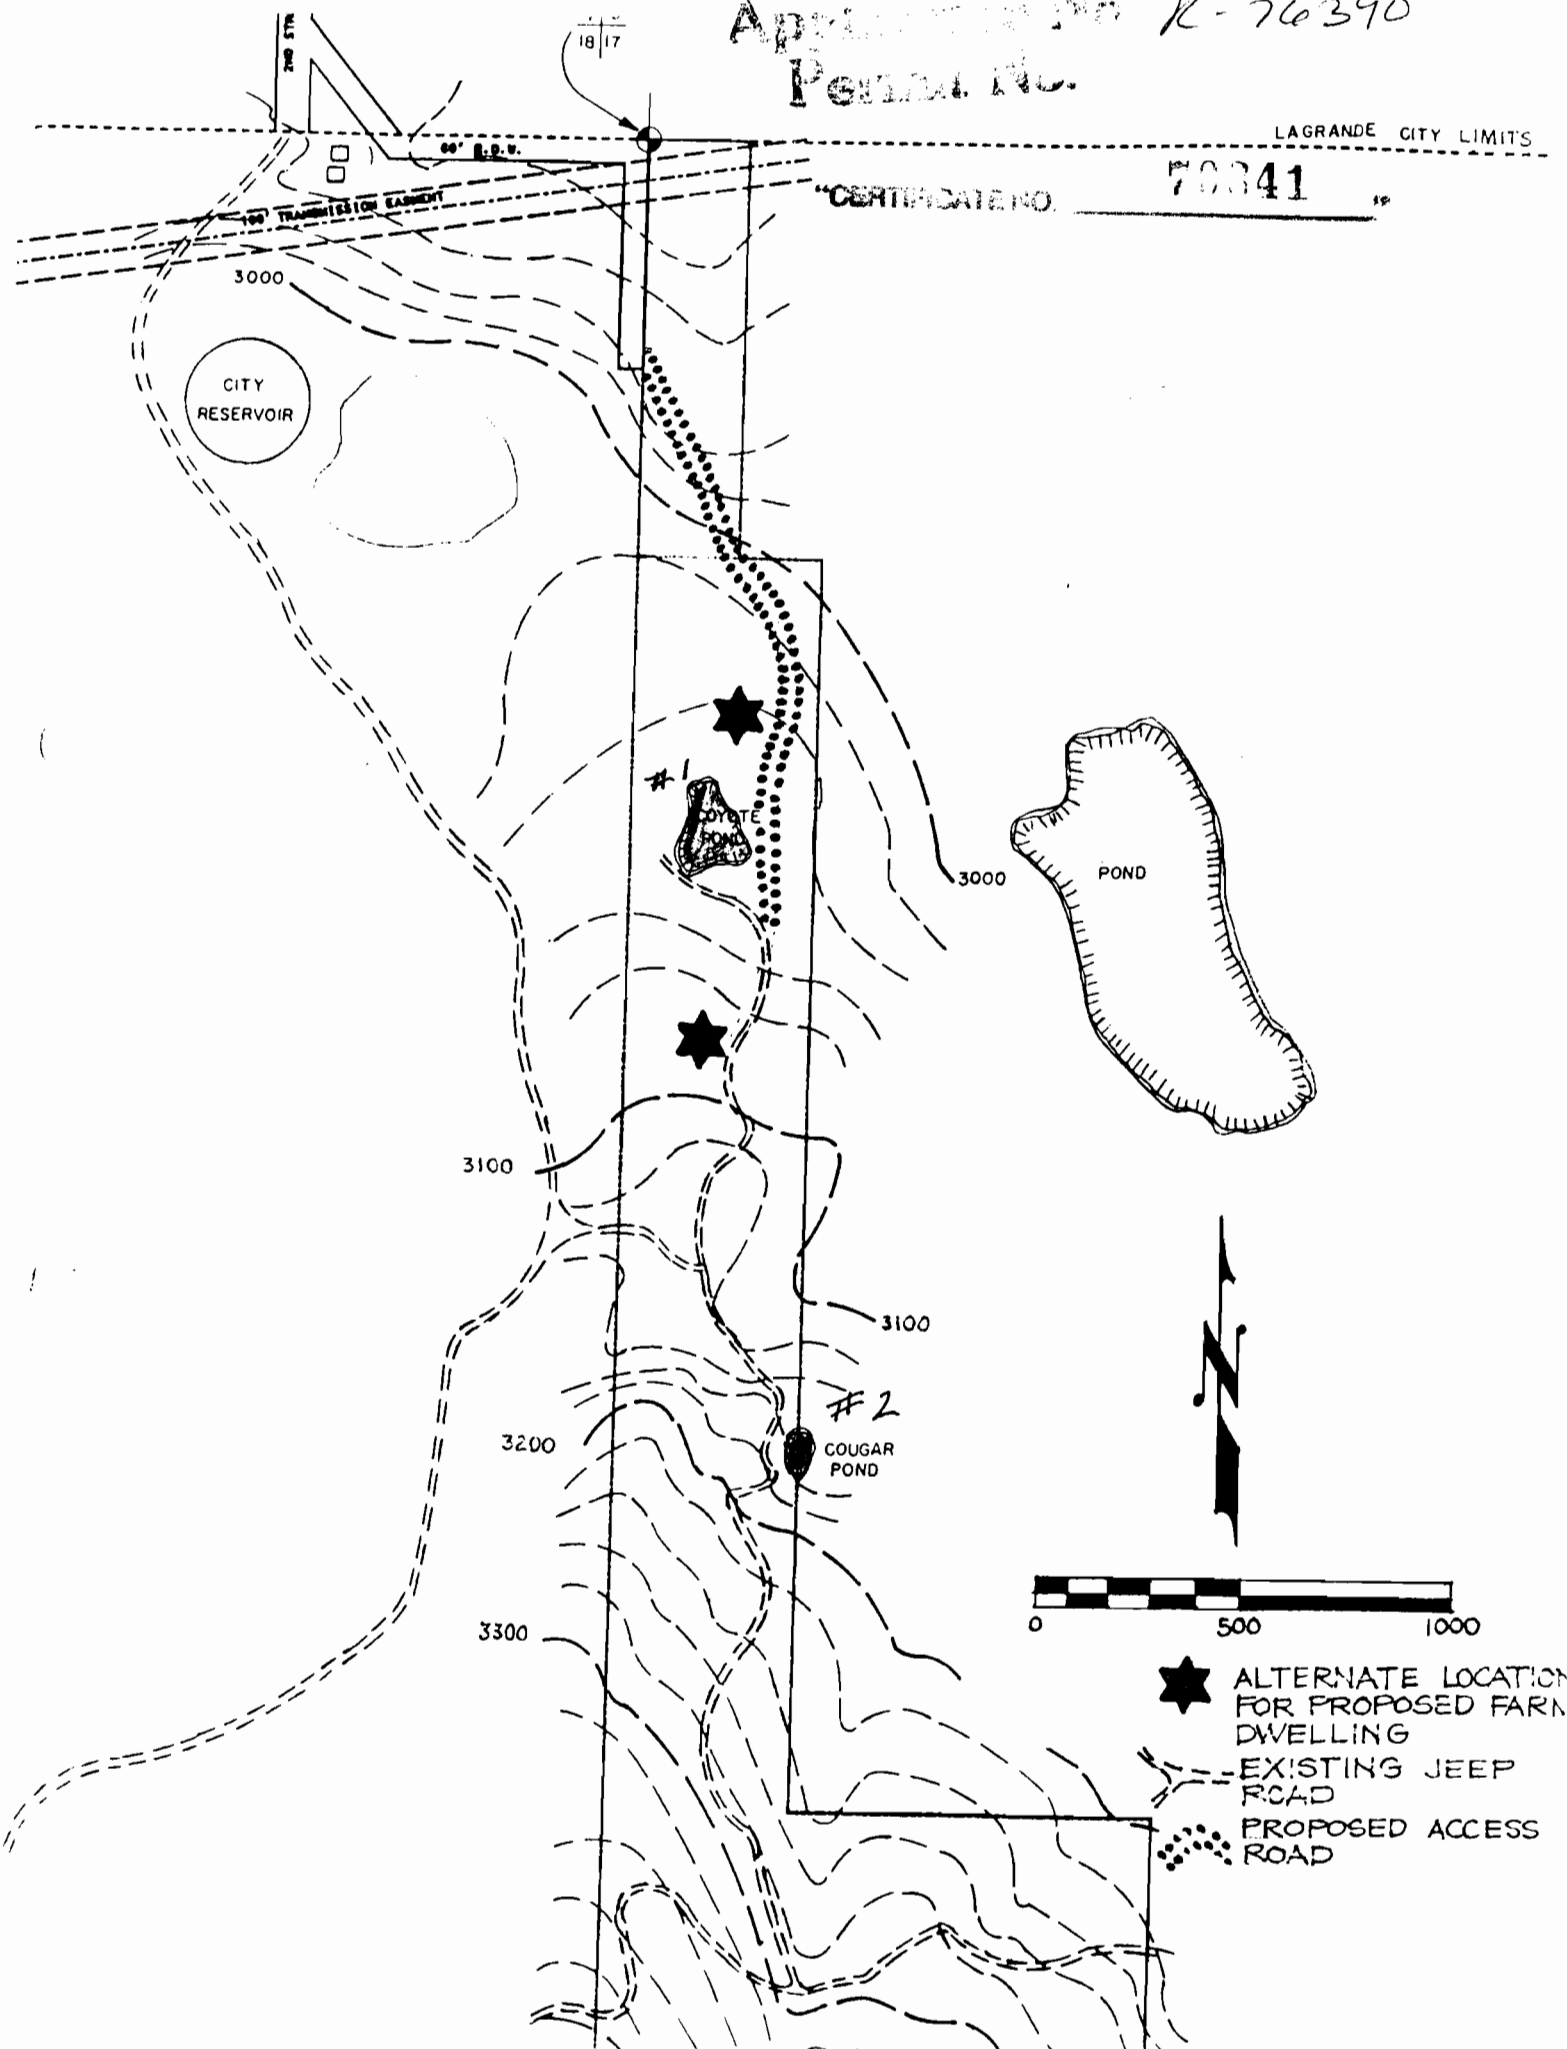

CITY RESERVOIR

POND

#2  
GOUGAR POND

- ★ ALTERNATE LOCATION FOR PROPOSED FARM DWELLING
- - - EXISTING JEEP ROAD
- PROPOSED ACCESS ROAD