

Application No. R-76404
Permit No.


3S 40E15BD

CANCELLED 801

SEE MAP 35 40 15A (UNOFFICIAL, 1986.67)

CERTIFICATE NO. 70354

SCALE 1:2400

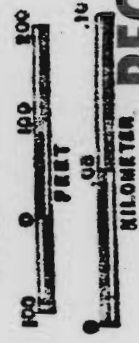


RECEIVED

JAN - 9 1995

WATER RESOURCES DEPT.
SALEM, OREGON

UNION
1"=200'

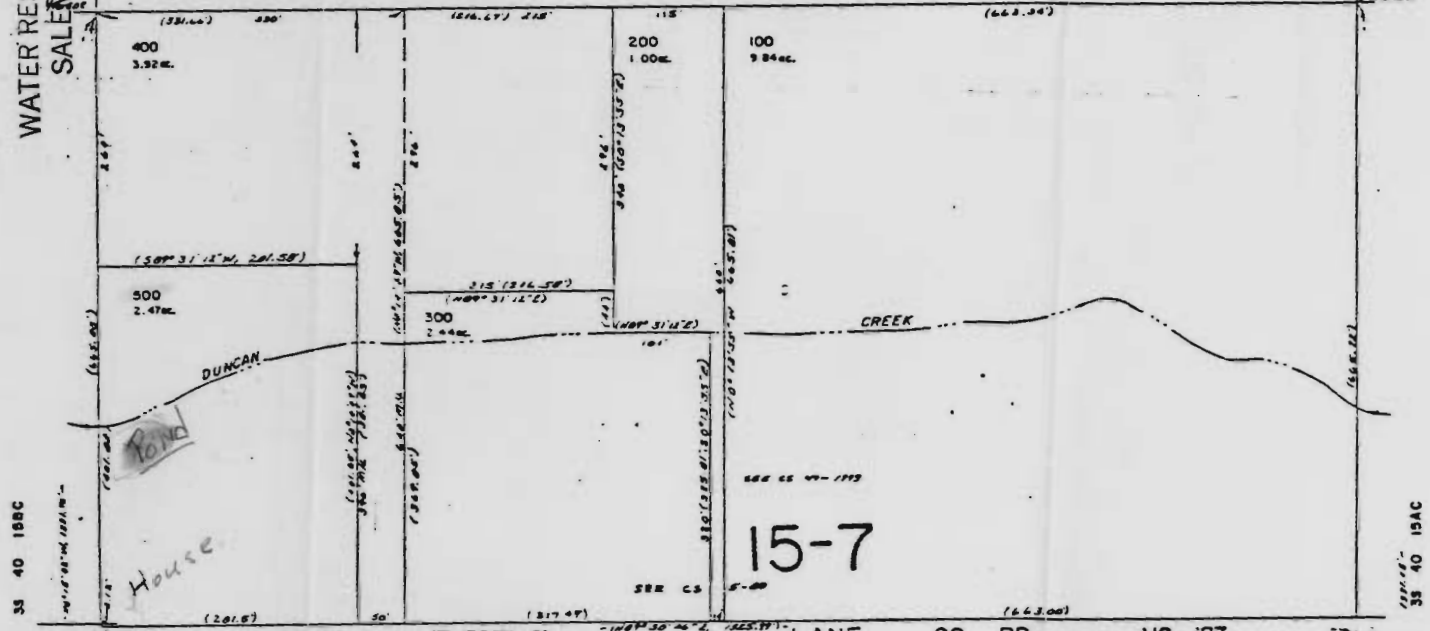


SEE MAP 35 40 198C

15-7

SEE MAP 35 40 19AC

RECEIVED
JAN 24 1994
DEPT. OF REVENUE STATE OF OREGON
ASSESSMENT & APPRAISAL DIV.

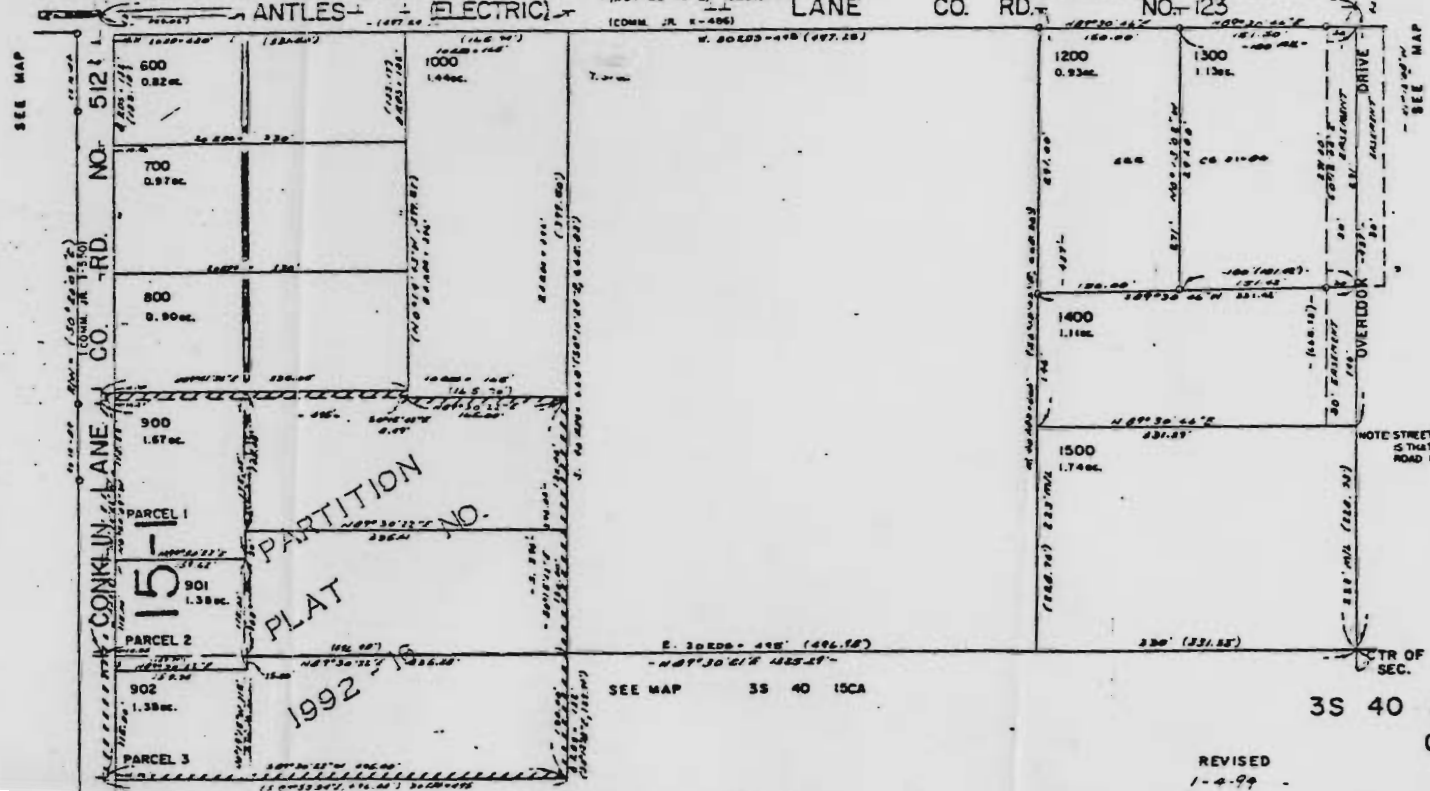

SEE MAP

SEE MAP

NOTE: STREET NAME IN PARENTHESES IS THAT SHOWN ON COUNTY ROAD NUMBERING MAP.

SEE MAP 35 40 15CA

3S 40 15BD

COVE

REVISED 1-4-99

RECEIVED
JAN - 3 1995
WATER RESOURCES DEPT.
EASTERN REGION