


RECEIVED

SEP 17 1997


WATER RESOURCES DEPT.  
SALEM, OREGON

# MALHEUR NATIONAL WILDLIFE REFUGE

HB-2153

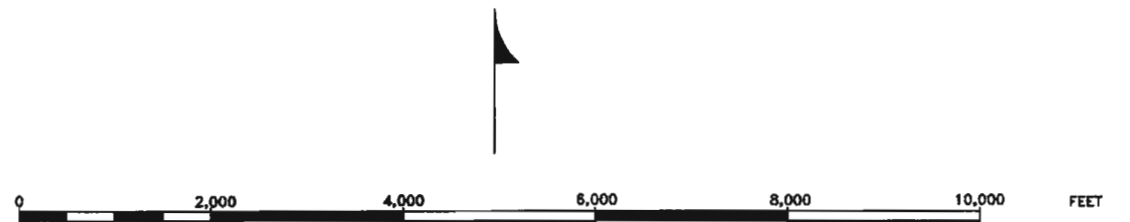


UNIT 10

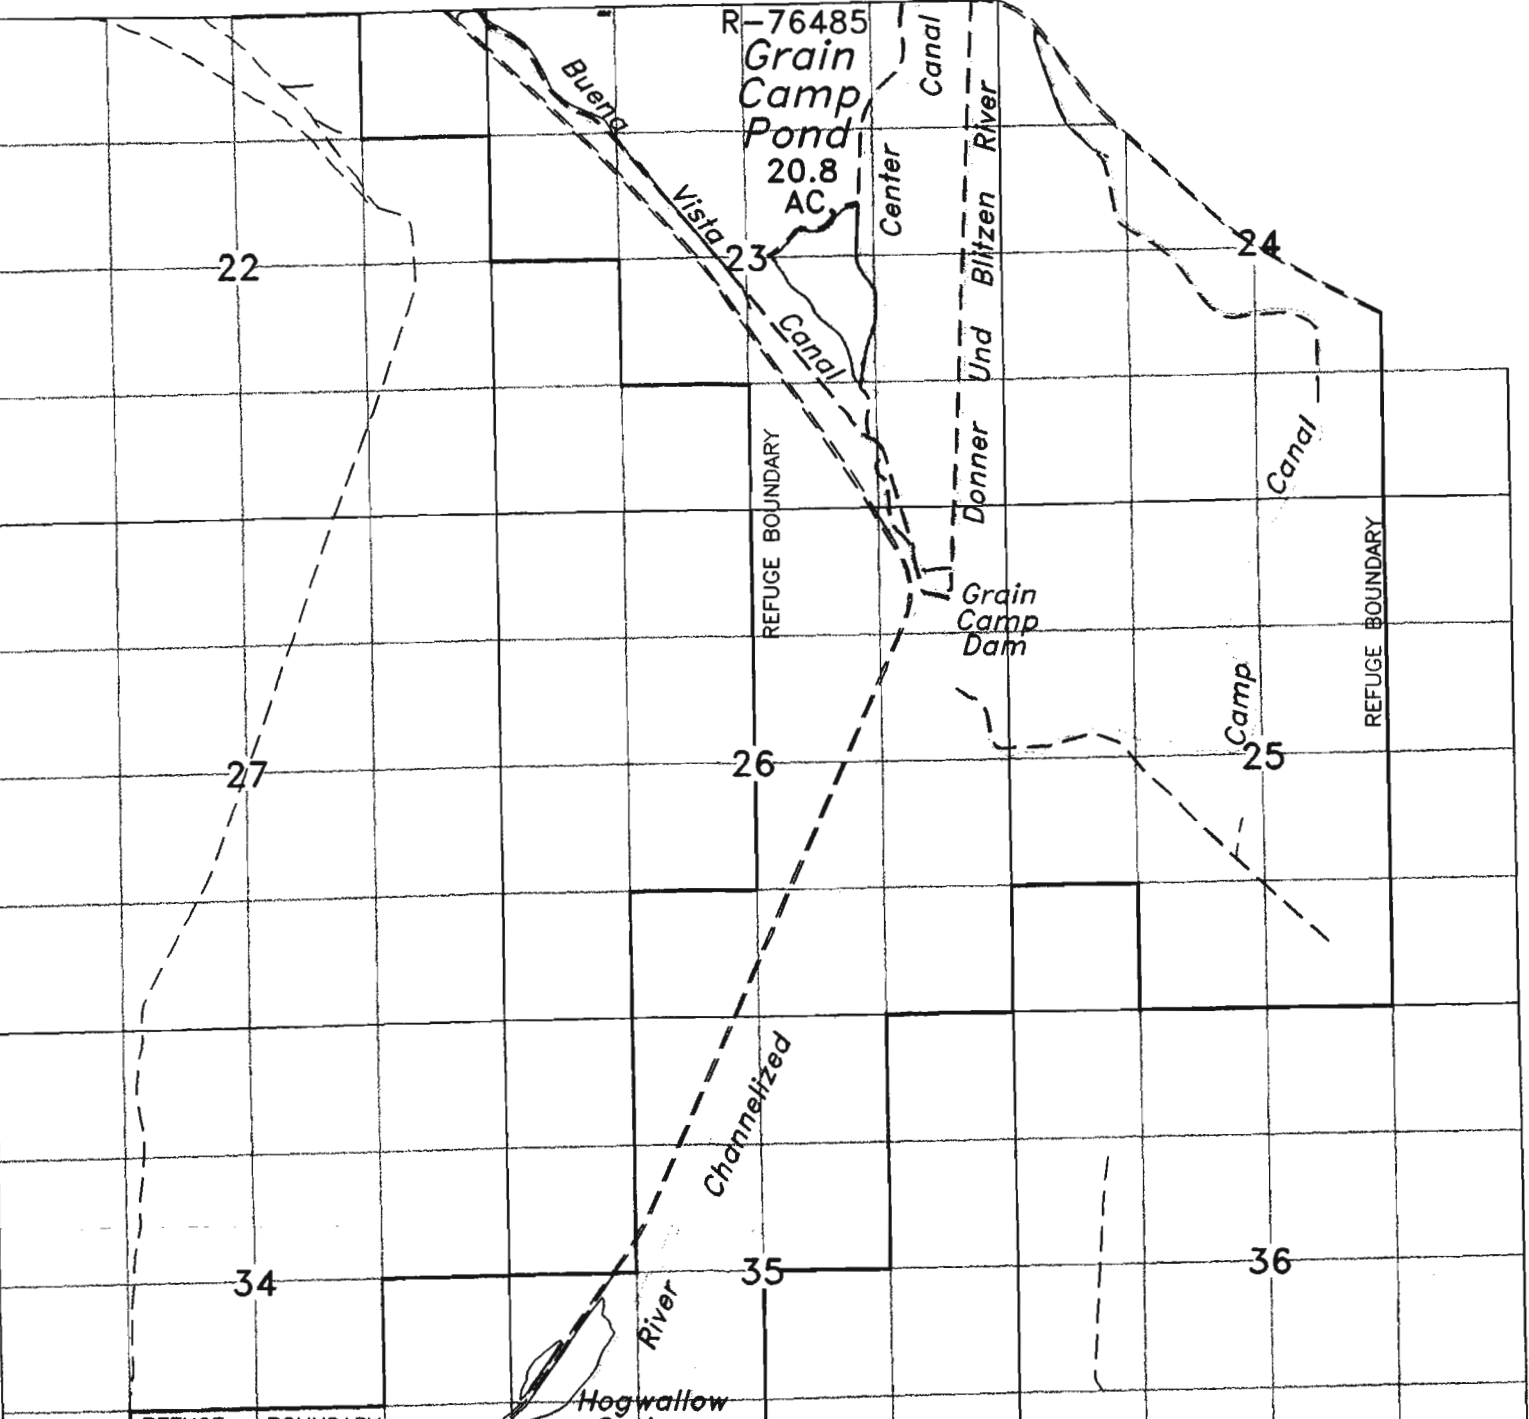

T. 29 S., R. 31 E.  
T. 30 S., R. 31 E.

T. 29 S., R. 32 E.  
T. 30 S., R. 32 E.

	POND AREA
	POND APPLICATION NUMBER

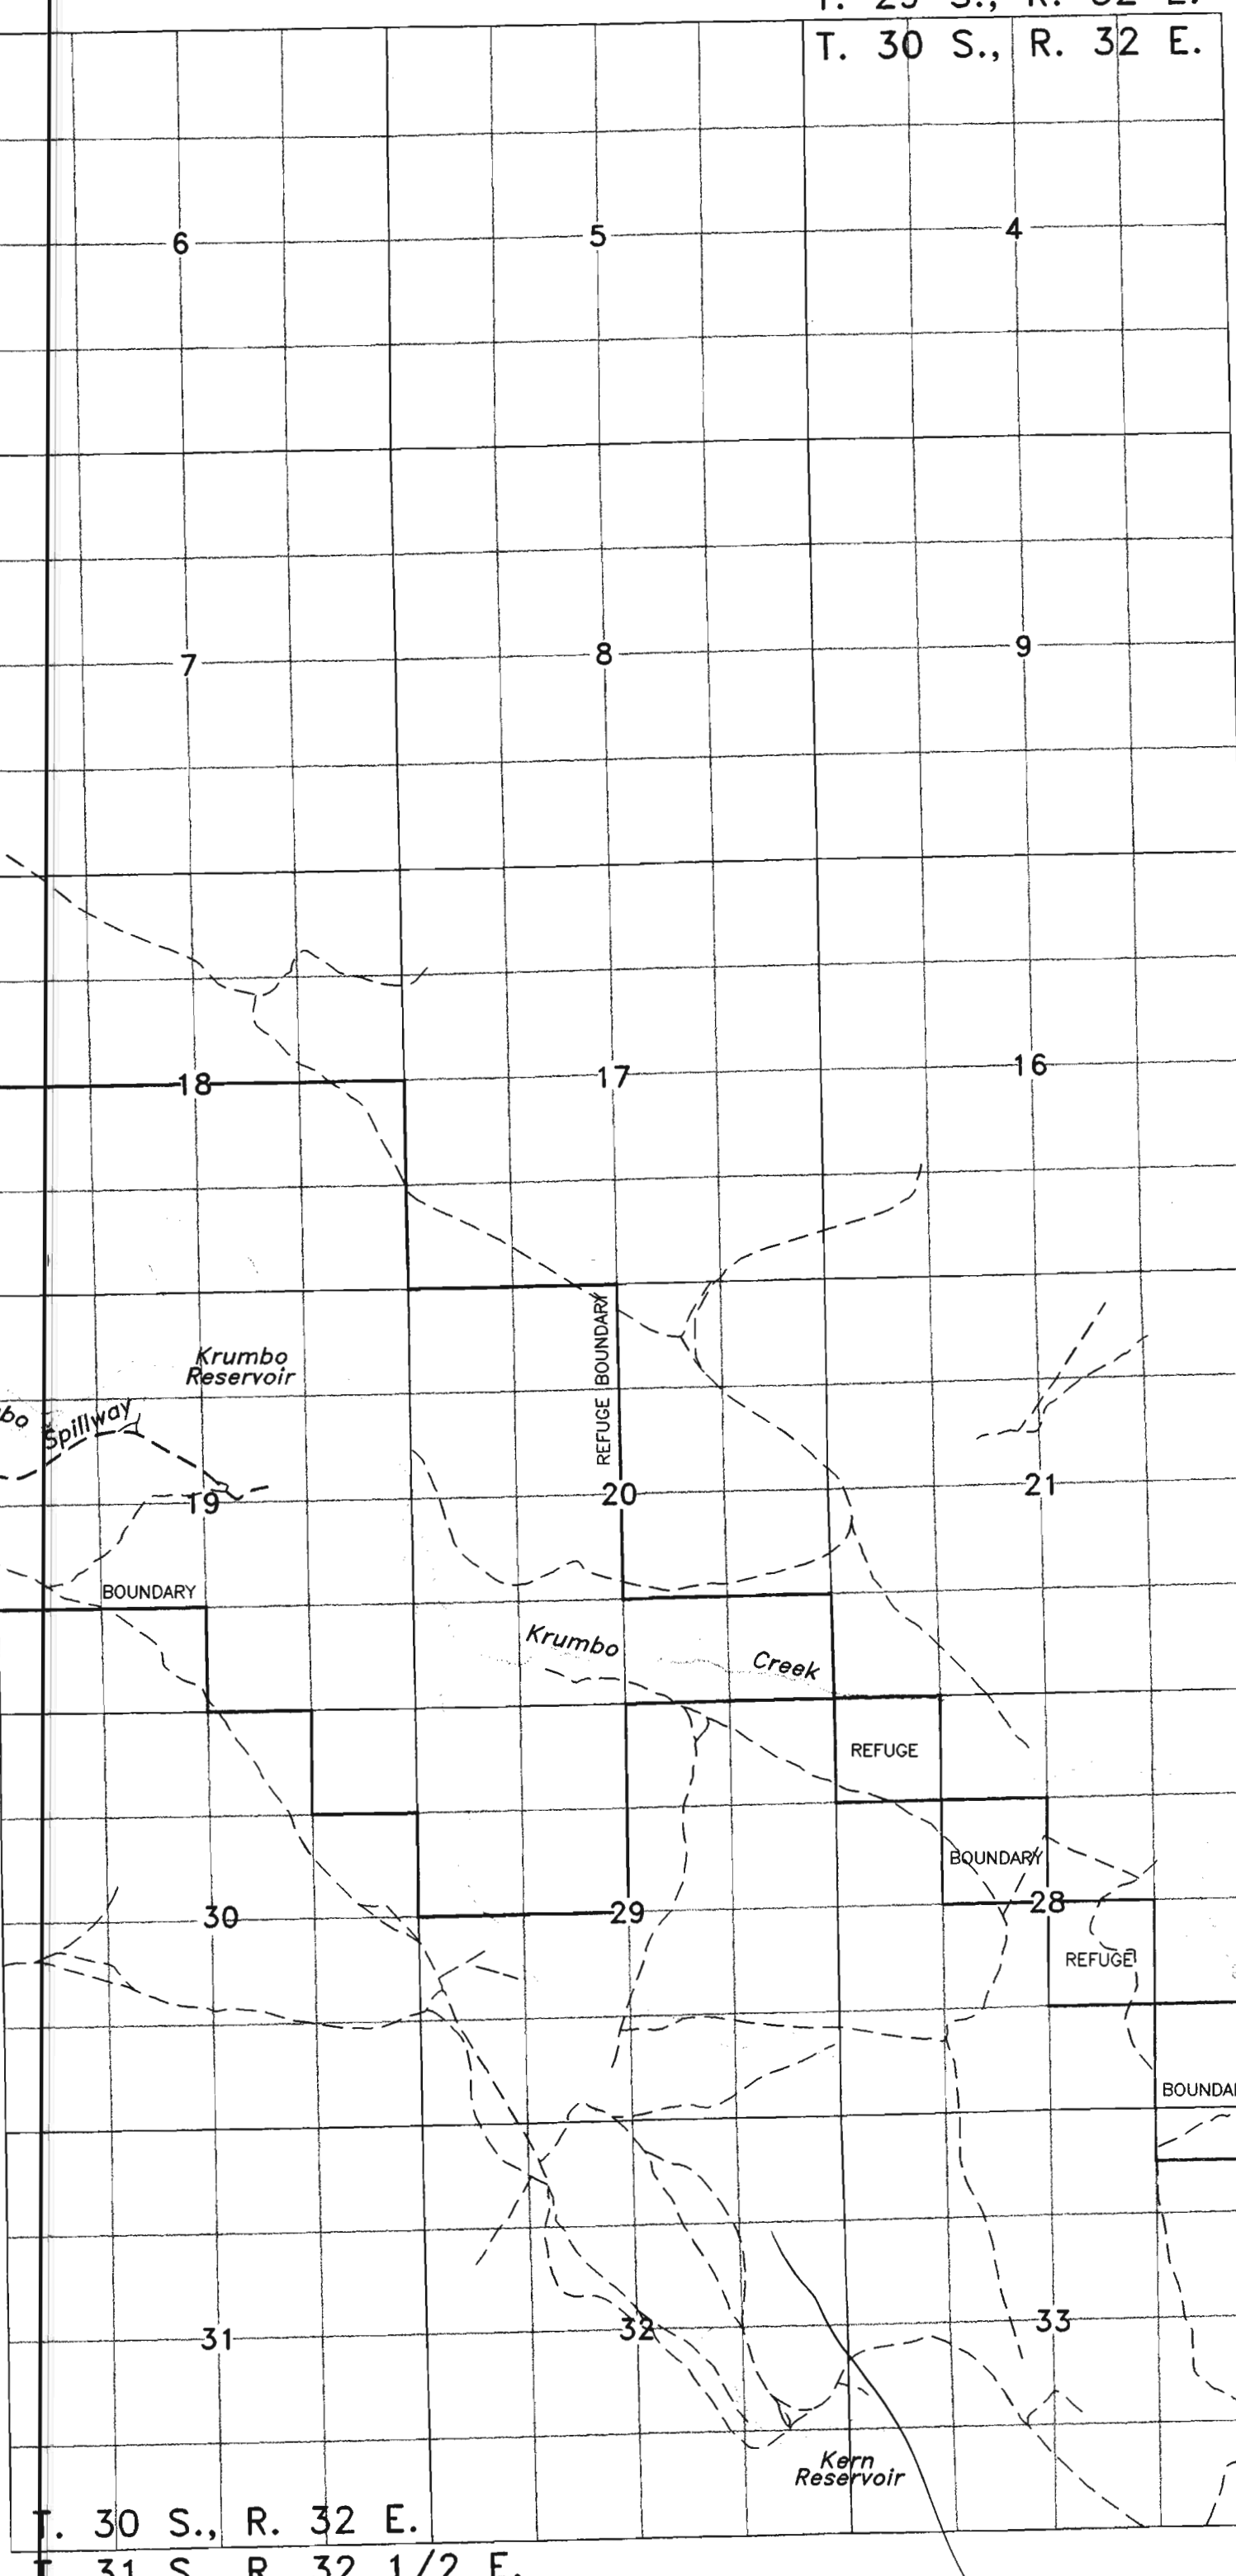

T. 30 S., R. 32 E.  
T. 31 S., R. 32 1/2 E.