

280.20ac

# Application No. R-76905

## Permit No.

ESTIMATE NO. 5000

1440 CH  
S 87° 45' W

5000

4901  
220Ac.

4900  
54.49Ac.

4001  
32.0Ac.

158.18 Ac.


HARDY  
ROULET  
CO. RD. NO. 10

TIMBER ONLY EASER

8100  
319.00Ac

8200  
117.99Ac.

NO NAME  
2 N 39E  
TAX Lots  
5001 +  
8001

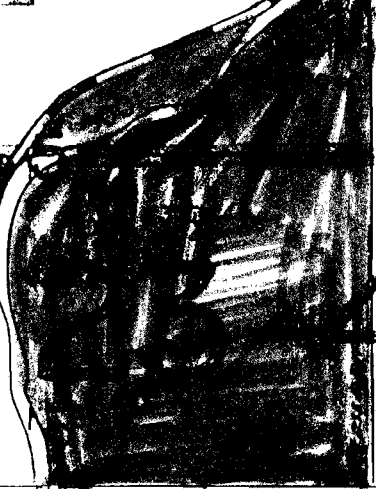

RECEIVED

DEC 23 1994

WATER RESOURCES DEPT.  
SALEM, OREGON

UNION RIVER

CREEK

8501  
31.70Ac.

LOT 4 13Ac. 41.30	LOT 3 809 41.22	LOT 2 41.14	LOT 1 41.06	LOT 4 40.89	LOT 3 40.63	LOT 2 40.38	LOT 1 40.12
-------------------------	-----------------------	----------------	----------------	----------------	----------------	----------------	----------------

CANCELLED IN

501	600	700
702	703	801
802	803	804
805	806	807
808	810	900
1000	1500	
1600	2300	
2301	2302	
2303	2304	
2305	2306	
2400	2401	
2402	2403	
2404	2405	
2406	2500	
2501	2600	
2701	2800	
2801	2900	
3000	3001	
3200	3500	
3601	4000	
4200	4601	
4602	4603	
5000	5200	
5201	5301	
5800	5900	
6000	6001	
6002	6003	
6100	6101	

# 23-4

1 N 39E  
TAX LOT  
200

FD 54  
COR  
1770

CR.  
800  
190Ac.  
701  
38.64Ac.

201  
9.90Ac.

100  
158.43Ac.

PAISSONS LANE

12

3602  
219.70ac.

3700  
862Ac.

SEE DETAIL SHEET No. 2

3400  
82  
3400  
880.86Ac.


3400  
122.58Ac.

Application No. R-76905  
Permit No.

ELGIN QUADRANGLE  
OREGON-UNION CO.  
7.5 MINUTE SERIES (TOPOGRAPHIC)

UNITED STATES  
DEPARTMENT OF THE INTERIOR  
GEOLOGICAL SURVEY

429 PALMER JUNCTION 12 MI 2 670 000 FEET 117°52'30" R. 39 E. R. 40 E. 433000m E.

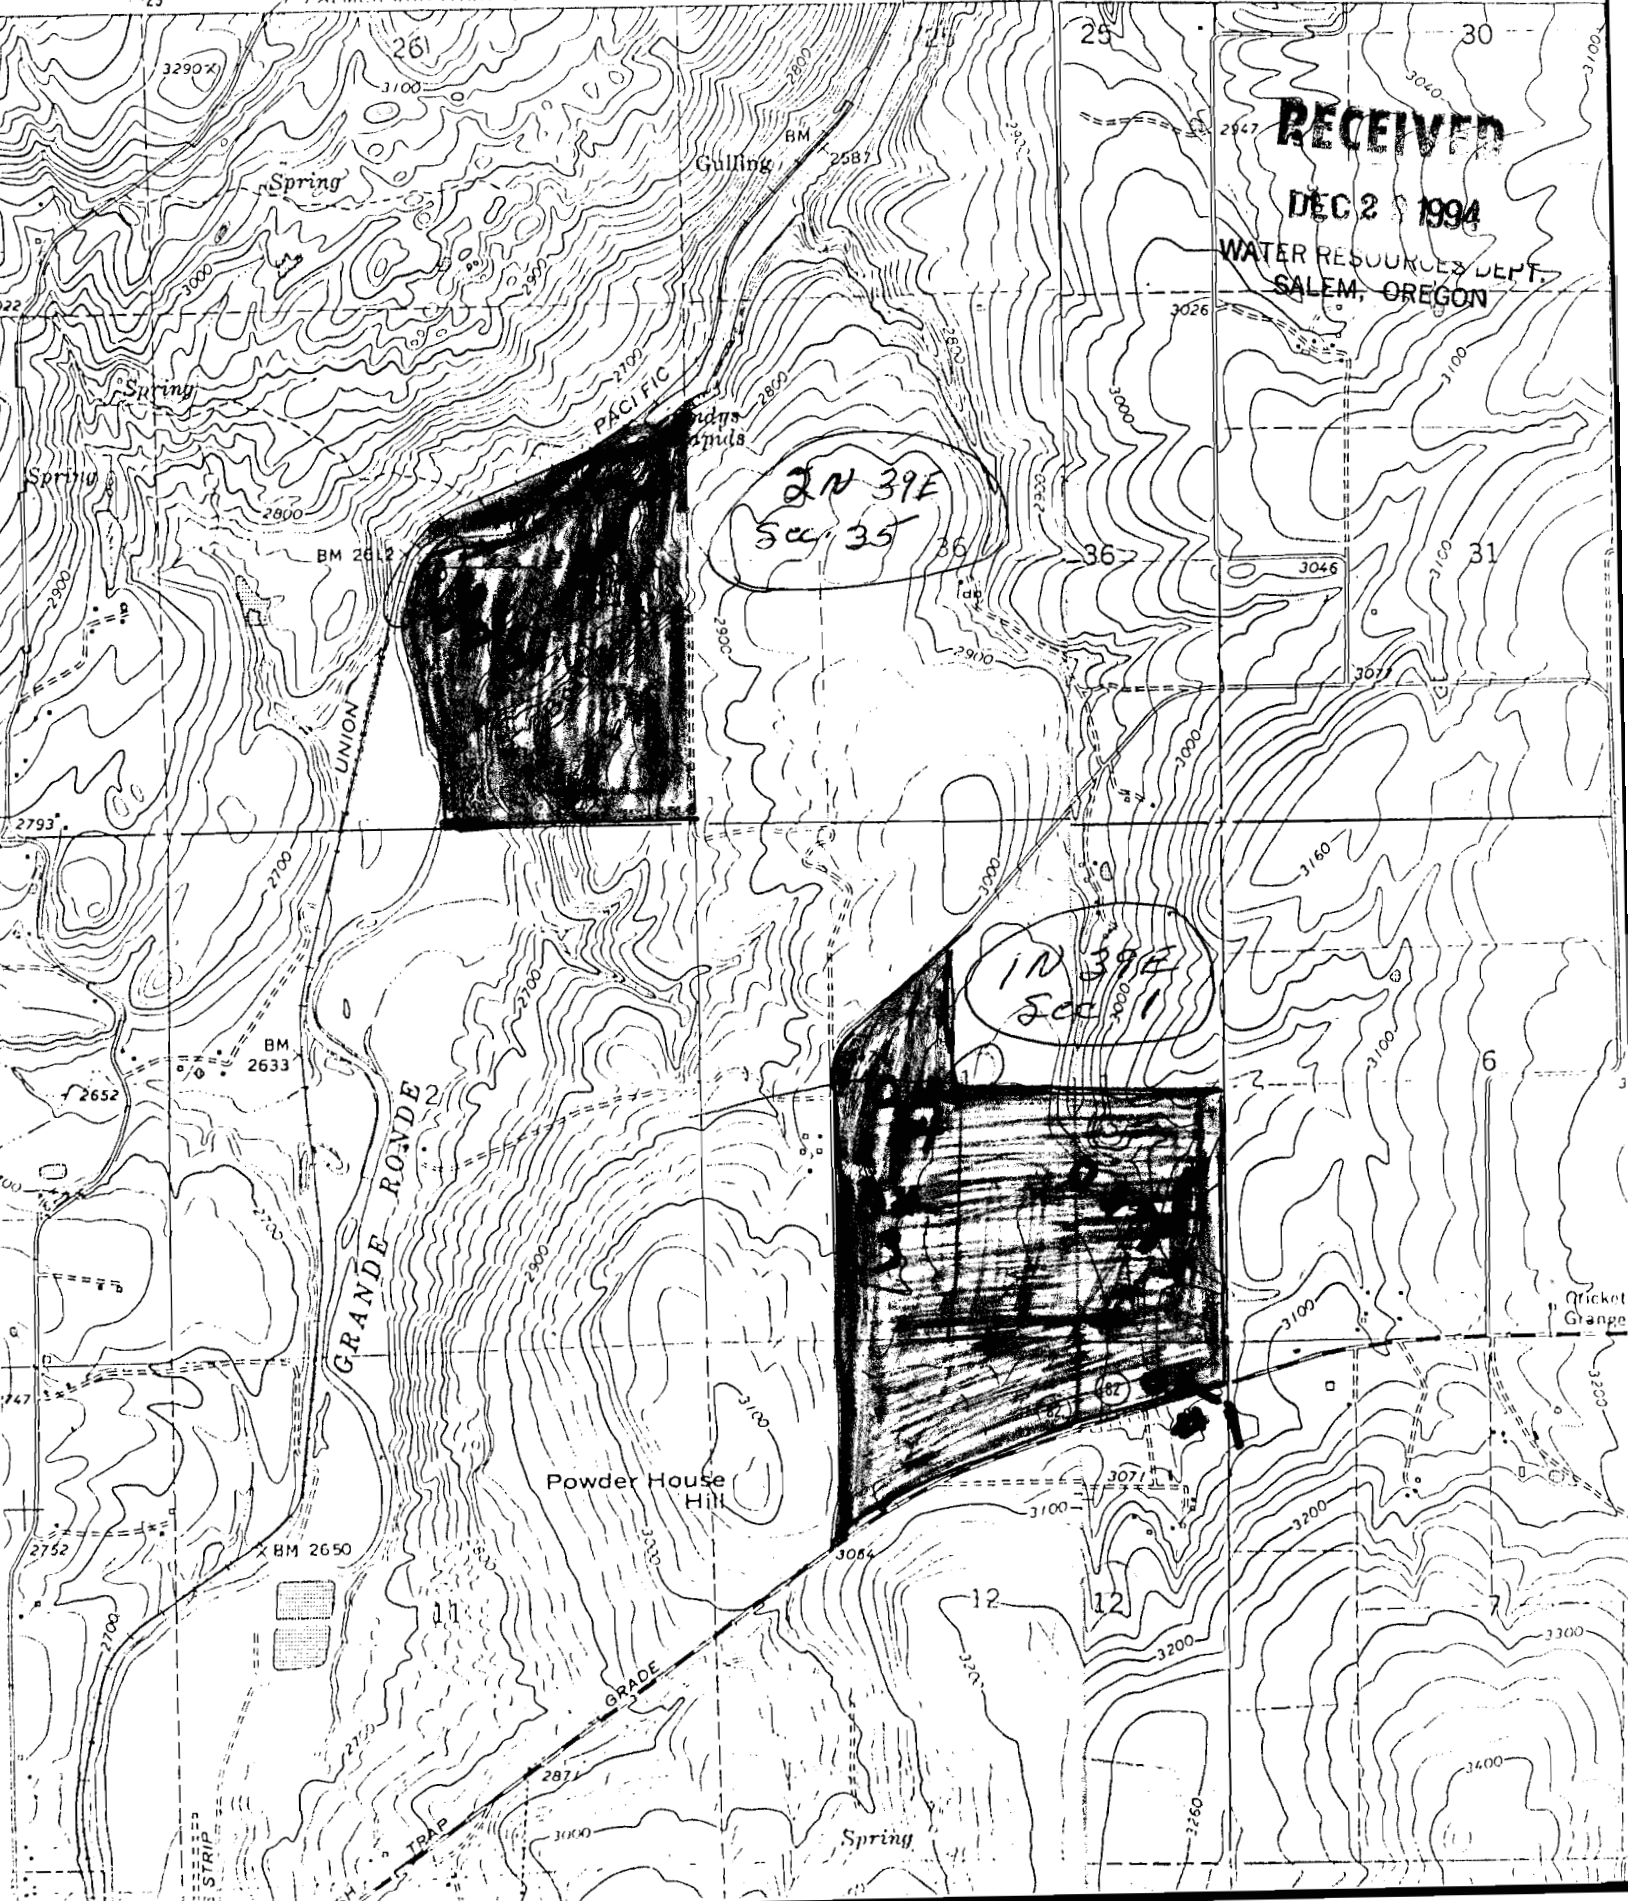

RECEIVED

DEC 2 1994

WATER RESOURCES DEPT.  
SALEM, OREGON

2N 39E  
Sec 35

1N 39E  
Sec 11

GRANDE RONDE

Powder House Hill

GRADE

Spring

Cricket  
Grange

No Final Proof Map available

No Permit Map available