

MARION COUNTY, OREGON



B 4W 12C

DELETED TAX LOT
NUMBERS
500
1400
1500
1600
1700
1300

CTR SEC

Application No. **e-80159**
Permit No.

1"=200'
26-MAY-82

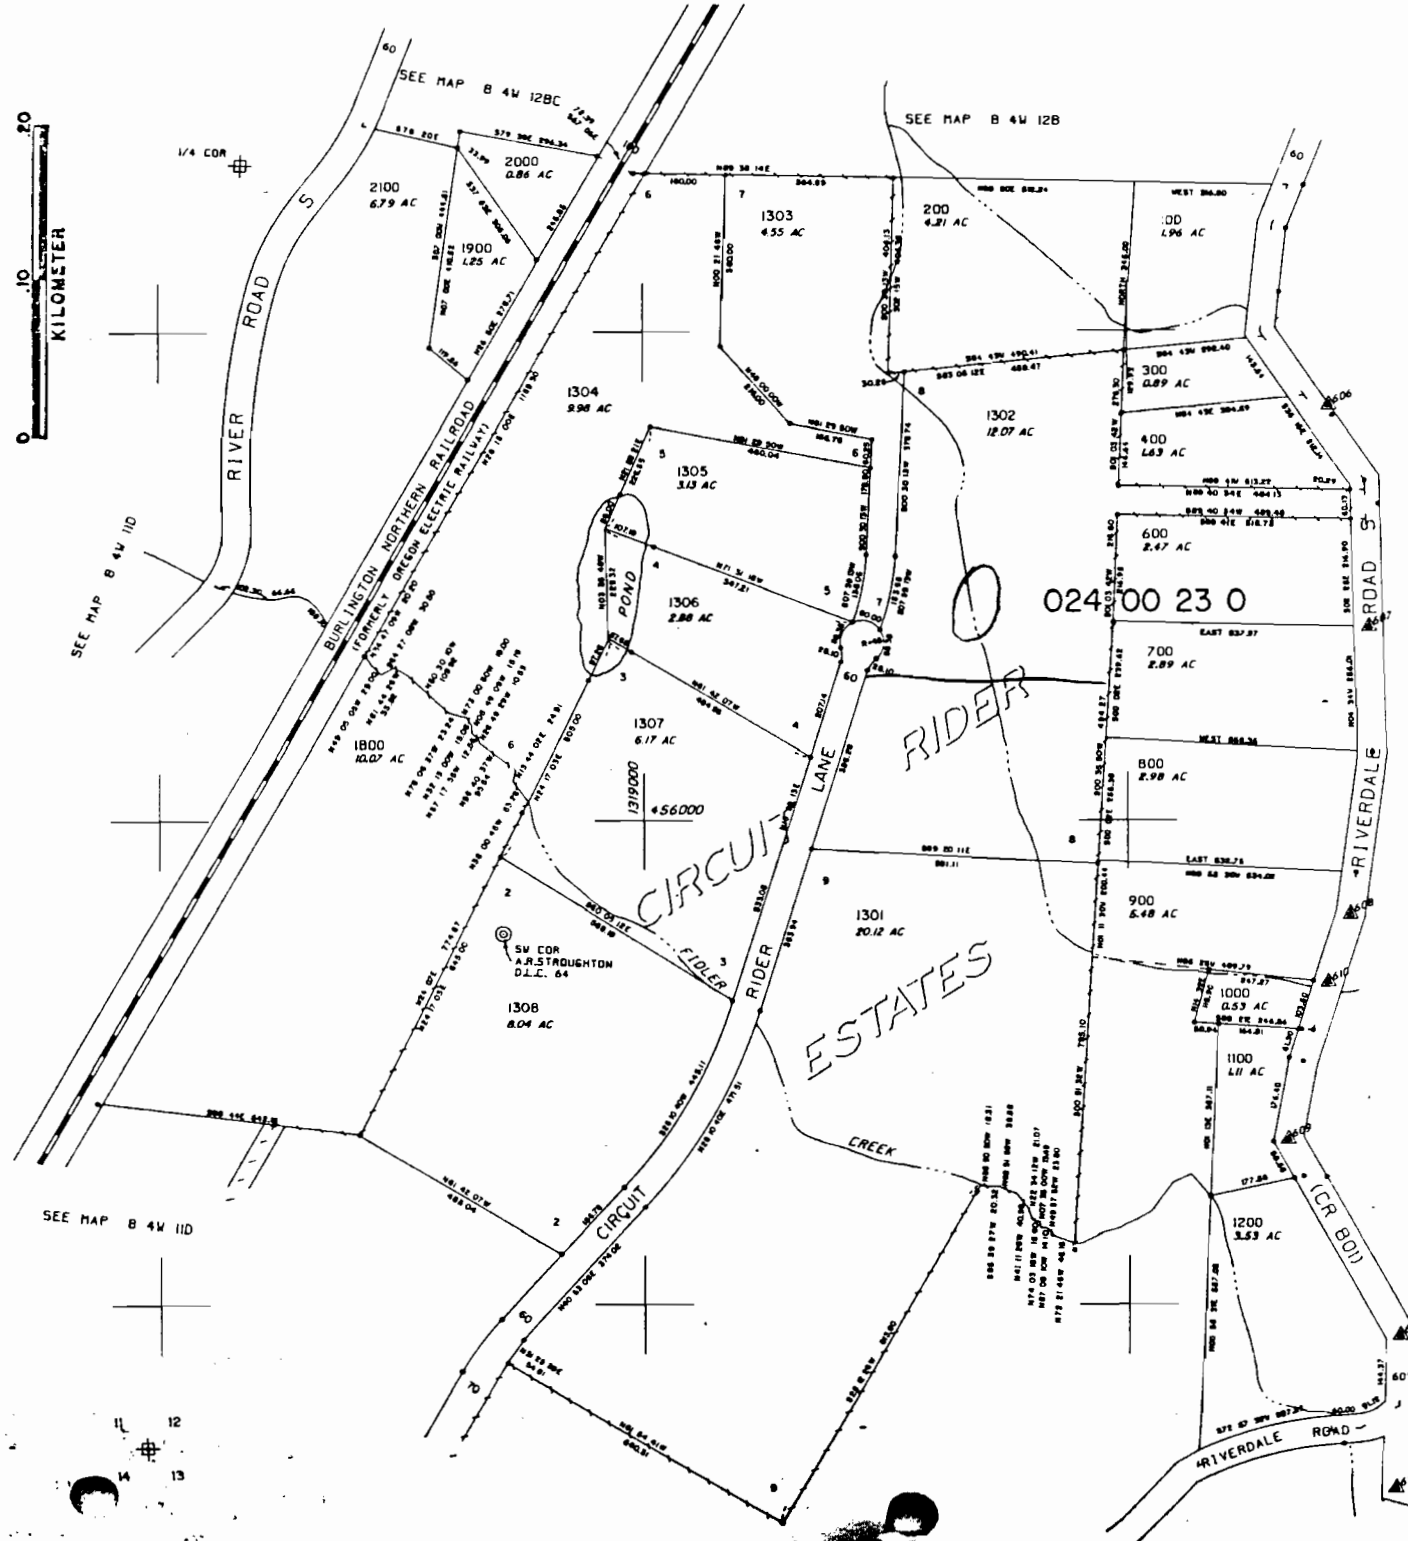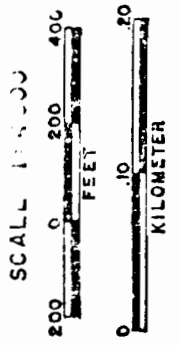

71795

B 4W 12C


Sale Code
* 9586
RECEIVED

JAN - 3 1995

WATER RESOURCES DEP
SALEM, OREGON


CIRCUIT RIDER ESTATES

MARION COUNTY, OREGON

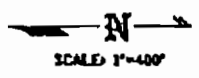

1. ALL LOTS SHALL BE SUBJECT TO A UTILITY EASEMENT FIVE FEET IN WIDTH AND ADJACENT TO ALL FRONT, SIDE AND REAR LOT LINES.
2. ANY REVISION OR ALTERATION OF ANY LOT AS SET FORTH IN THIS PLACED SUBDIVISION WHICH RESULTS IN THE CREATION OF AN ADDITIONAL LOT MUST HAVE COMMISSION APPROVAL.

Application No. *12-80159*
 Permit No.

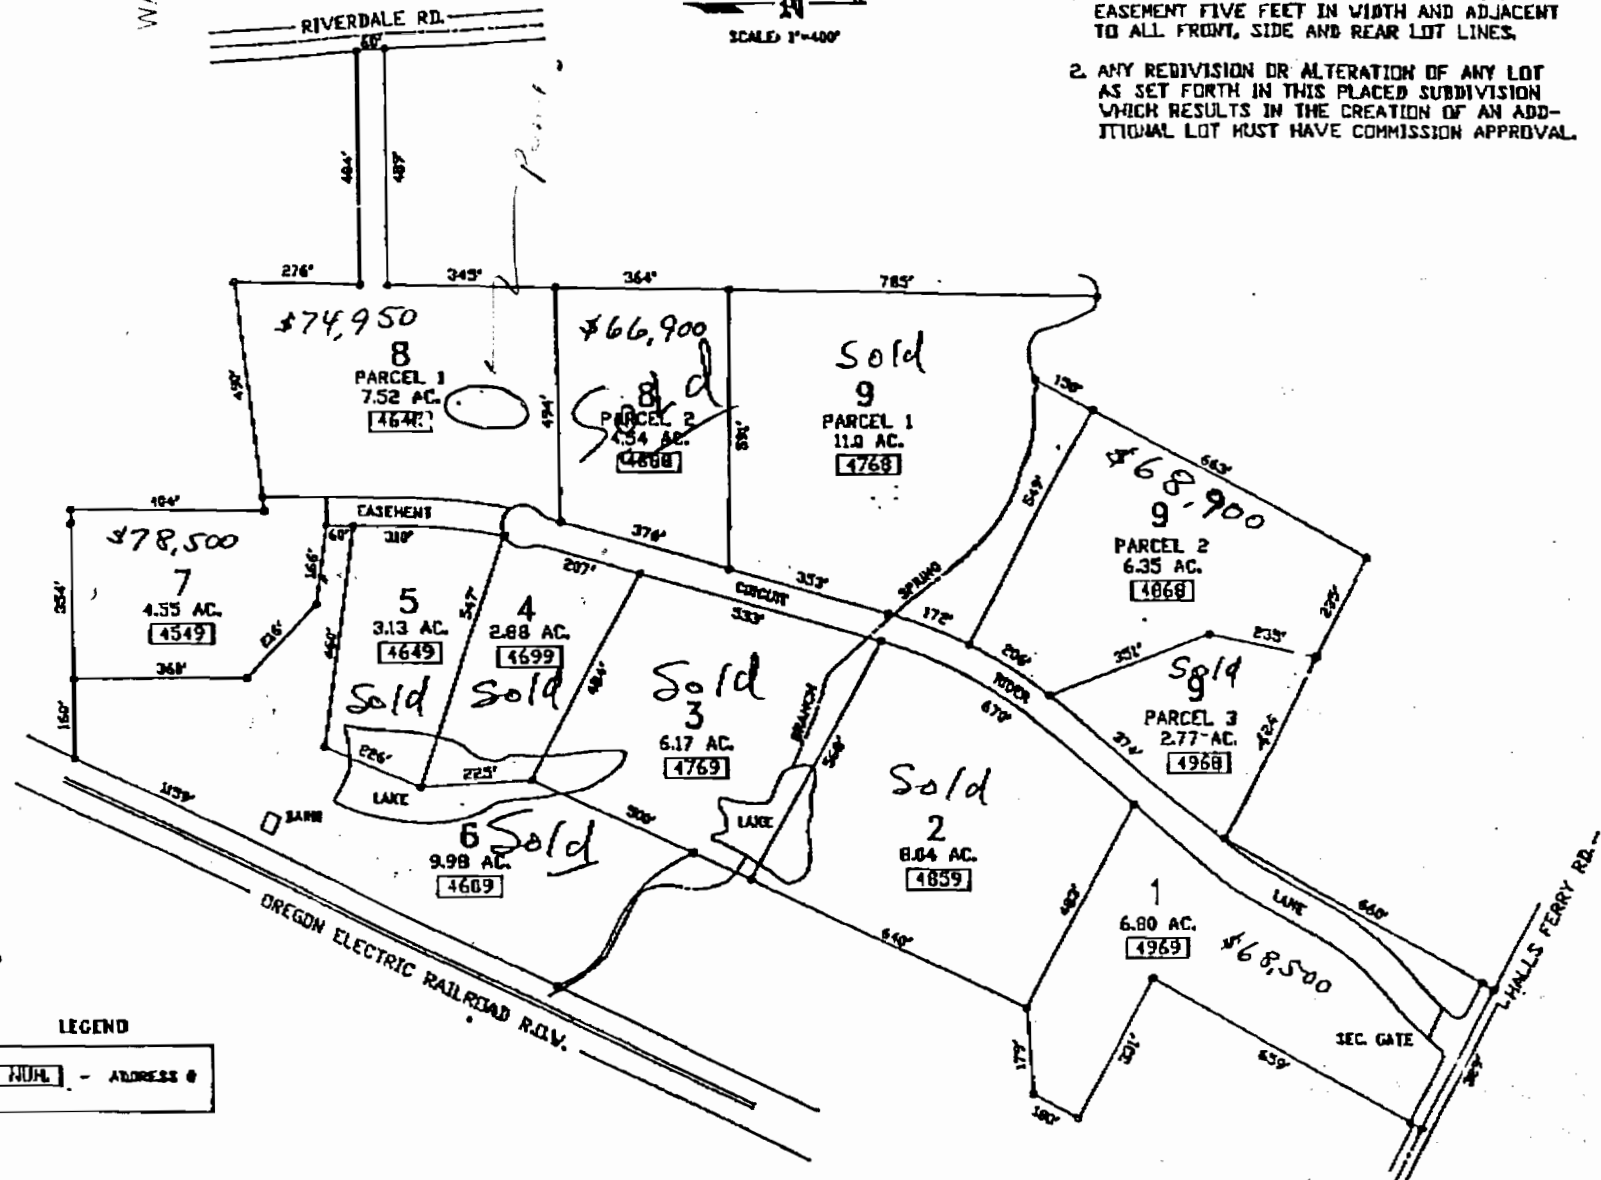

LEGEND
 [] - ADDRESS #