

1

NO. 62

CREEK

NO. 62

100
338.06 Ac.

S. SW COR.
D. MOSIER
D.L.C. NO. 62

LINE
D.L.C.

LOT 4

27.06

P VIII



3-02

"CERTIFICATE NO. 71959"


Application No. R-80401
Permit No.

SEE MAP 3 3E 27


MA 35500

SEE

3

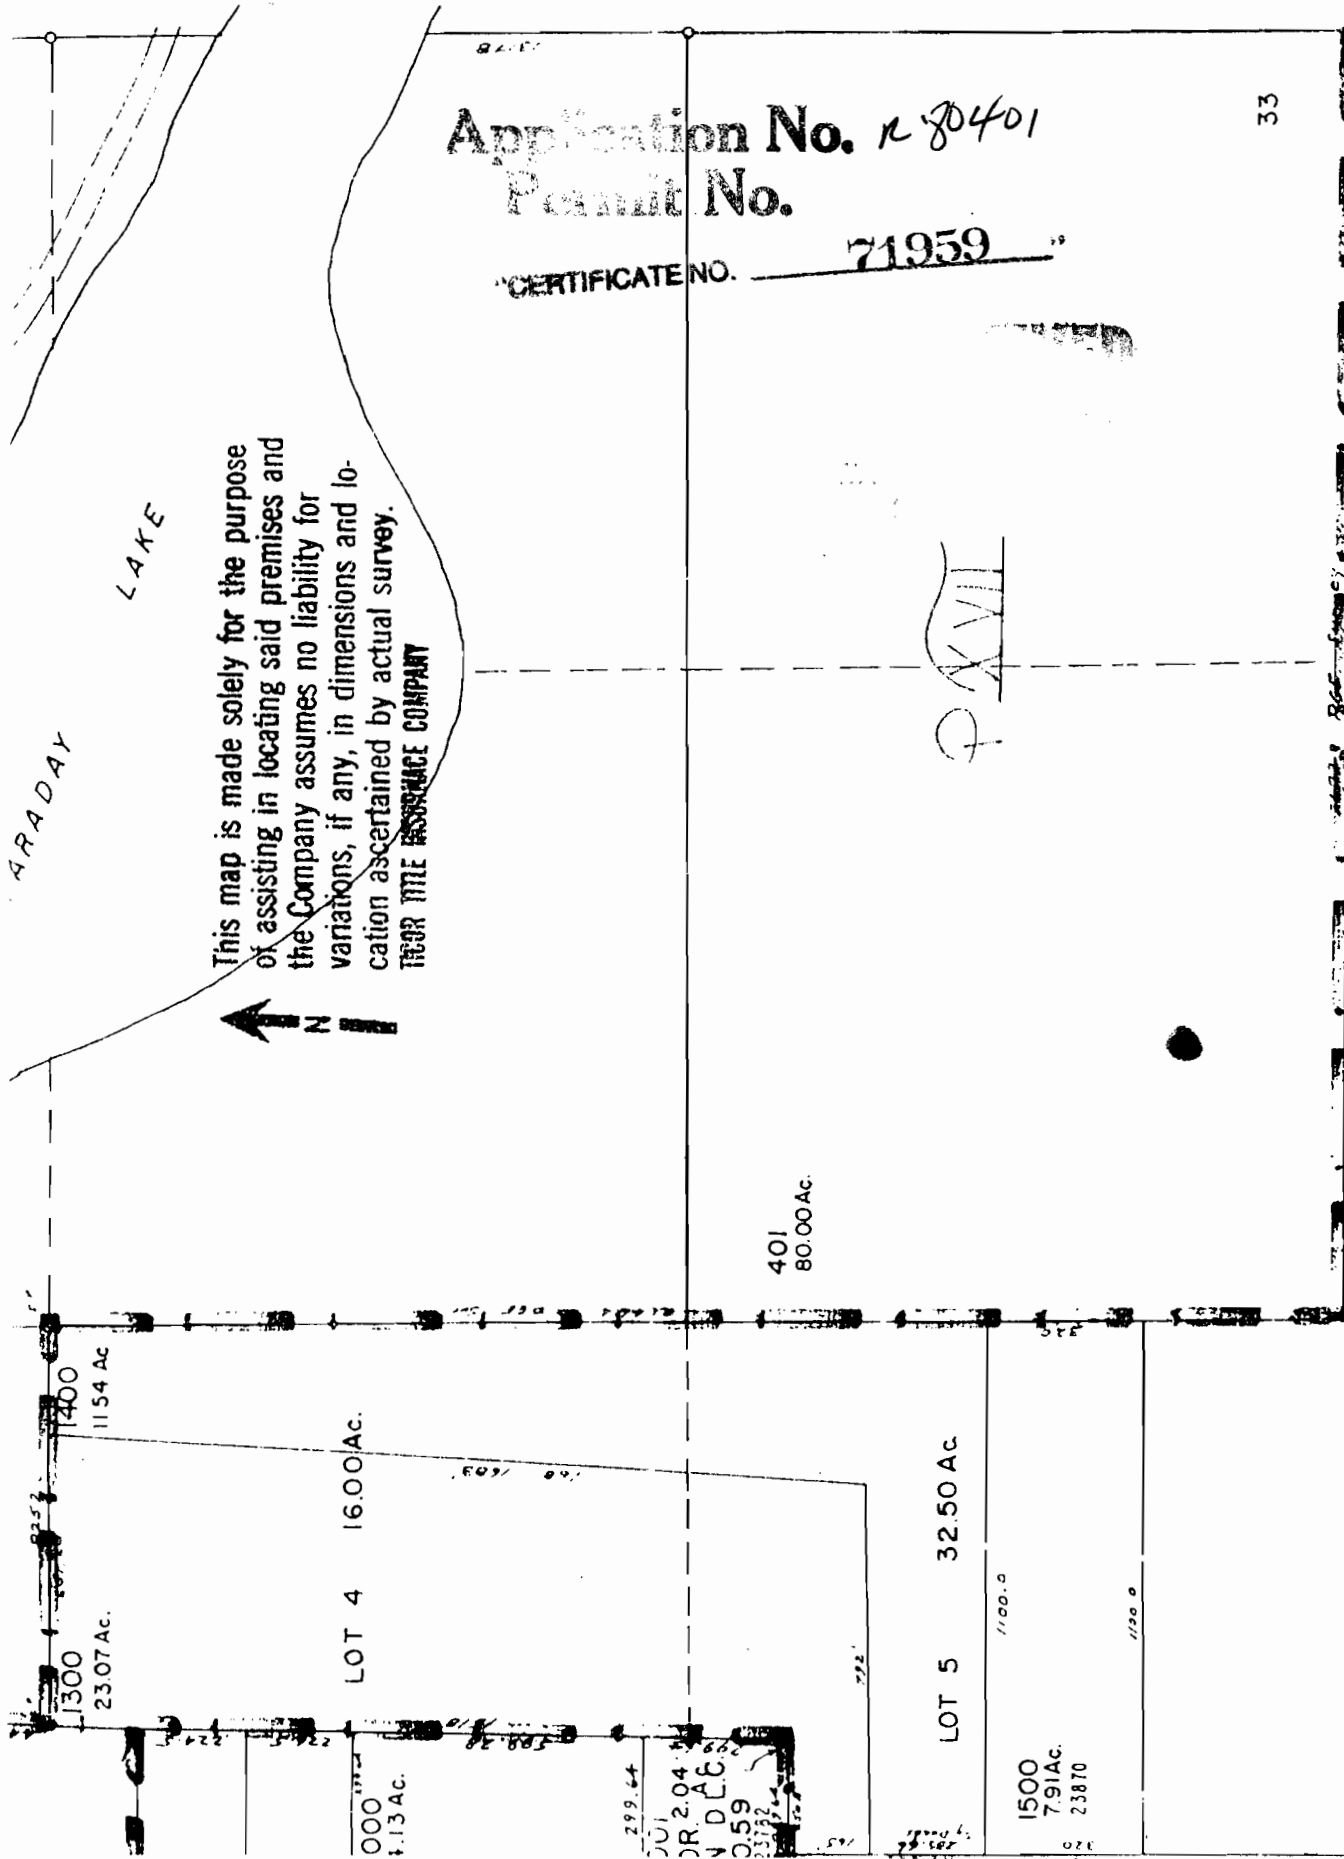

This map is made solely for the purpose of assisting in locating said premises and the Company assumes no liability for variations, if any, in dimensions and location ascertained by actual survey.
 TUTOR TITLE ASSURANCE COMPANY

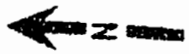

Application No. R 80401
 Permit No.
 CERTIFICATE NO. 71959

P XVII

401
80.00 Ac.

LOT 4 16.00 Ac.

LOT 5 32.50 Ac.

1500
7.91 Ac.
23870


27000
3 4E33

SEE MAP 4 4E 4
26500

Application No. *R-80401*
Permit No.

5

SEE

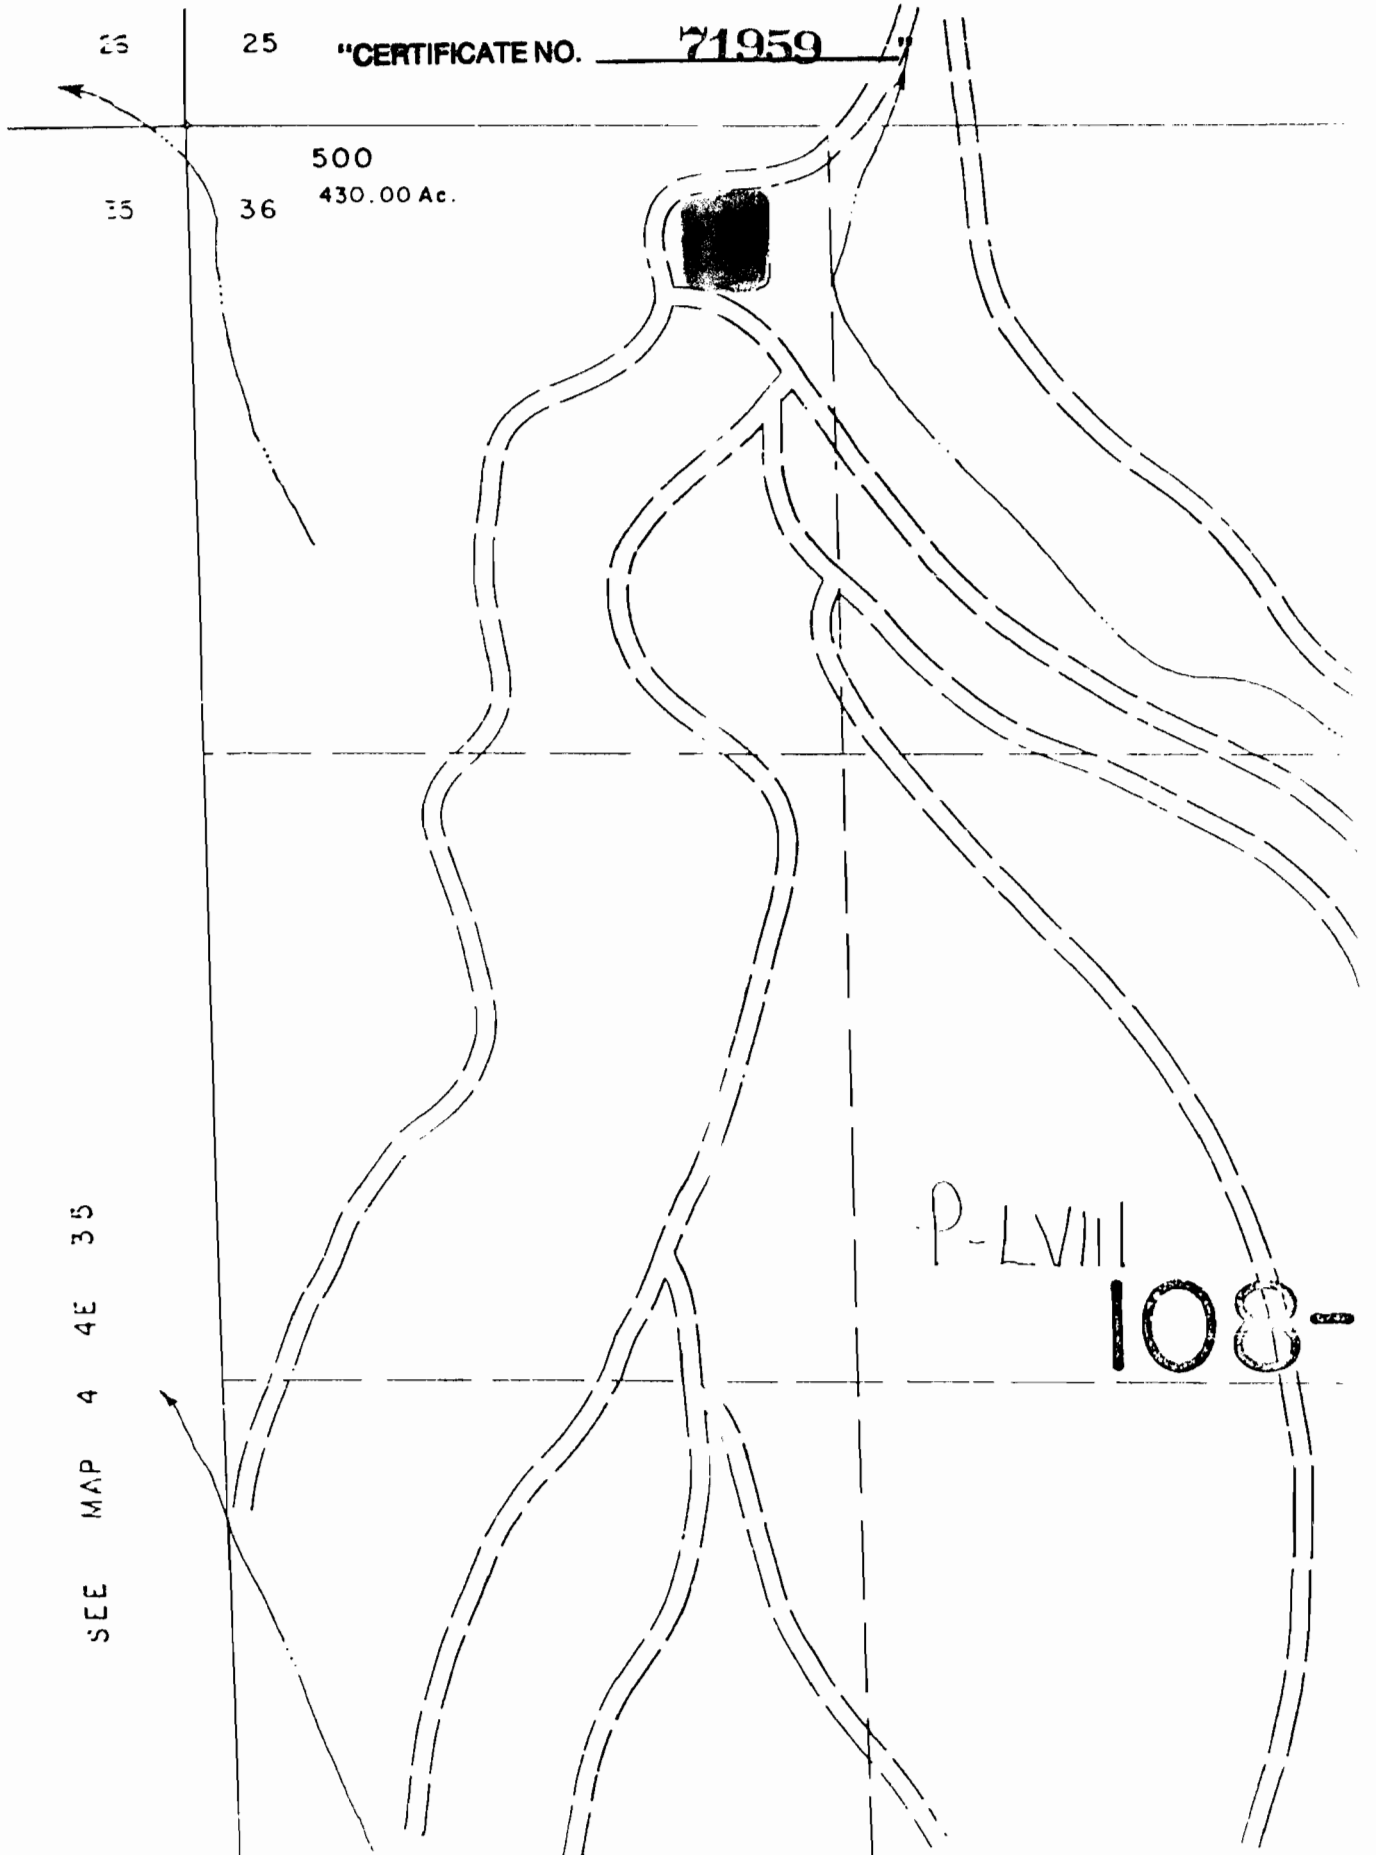

"CERTIFICATE NO. 71959"

Application No.

Permit No.

6 R-80401

T.5S. R.4E. W.M.
CLACKAMAS COUNTY

1" = 2000'

SEE MAP 4 4E

