


SEE MAP B 2V 04B

8 2w 4c


RECEIVED

JAN 3 1995

WATER RESOURCES DEPT.  
SALEM, OREGON

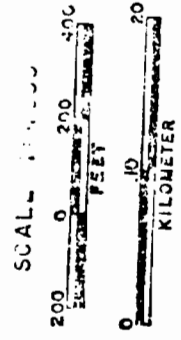

SEE MAP B 2V 5

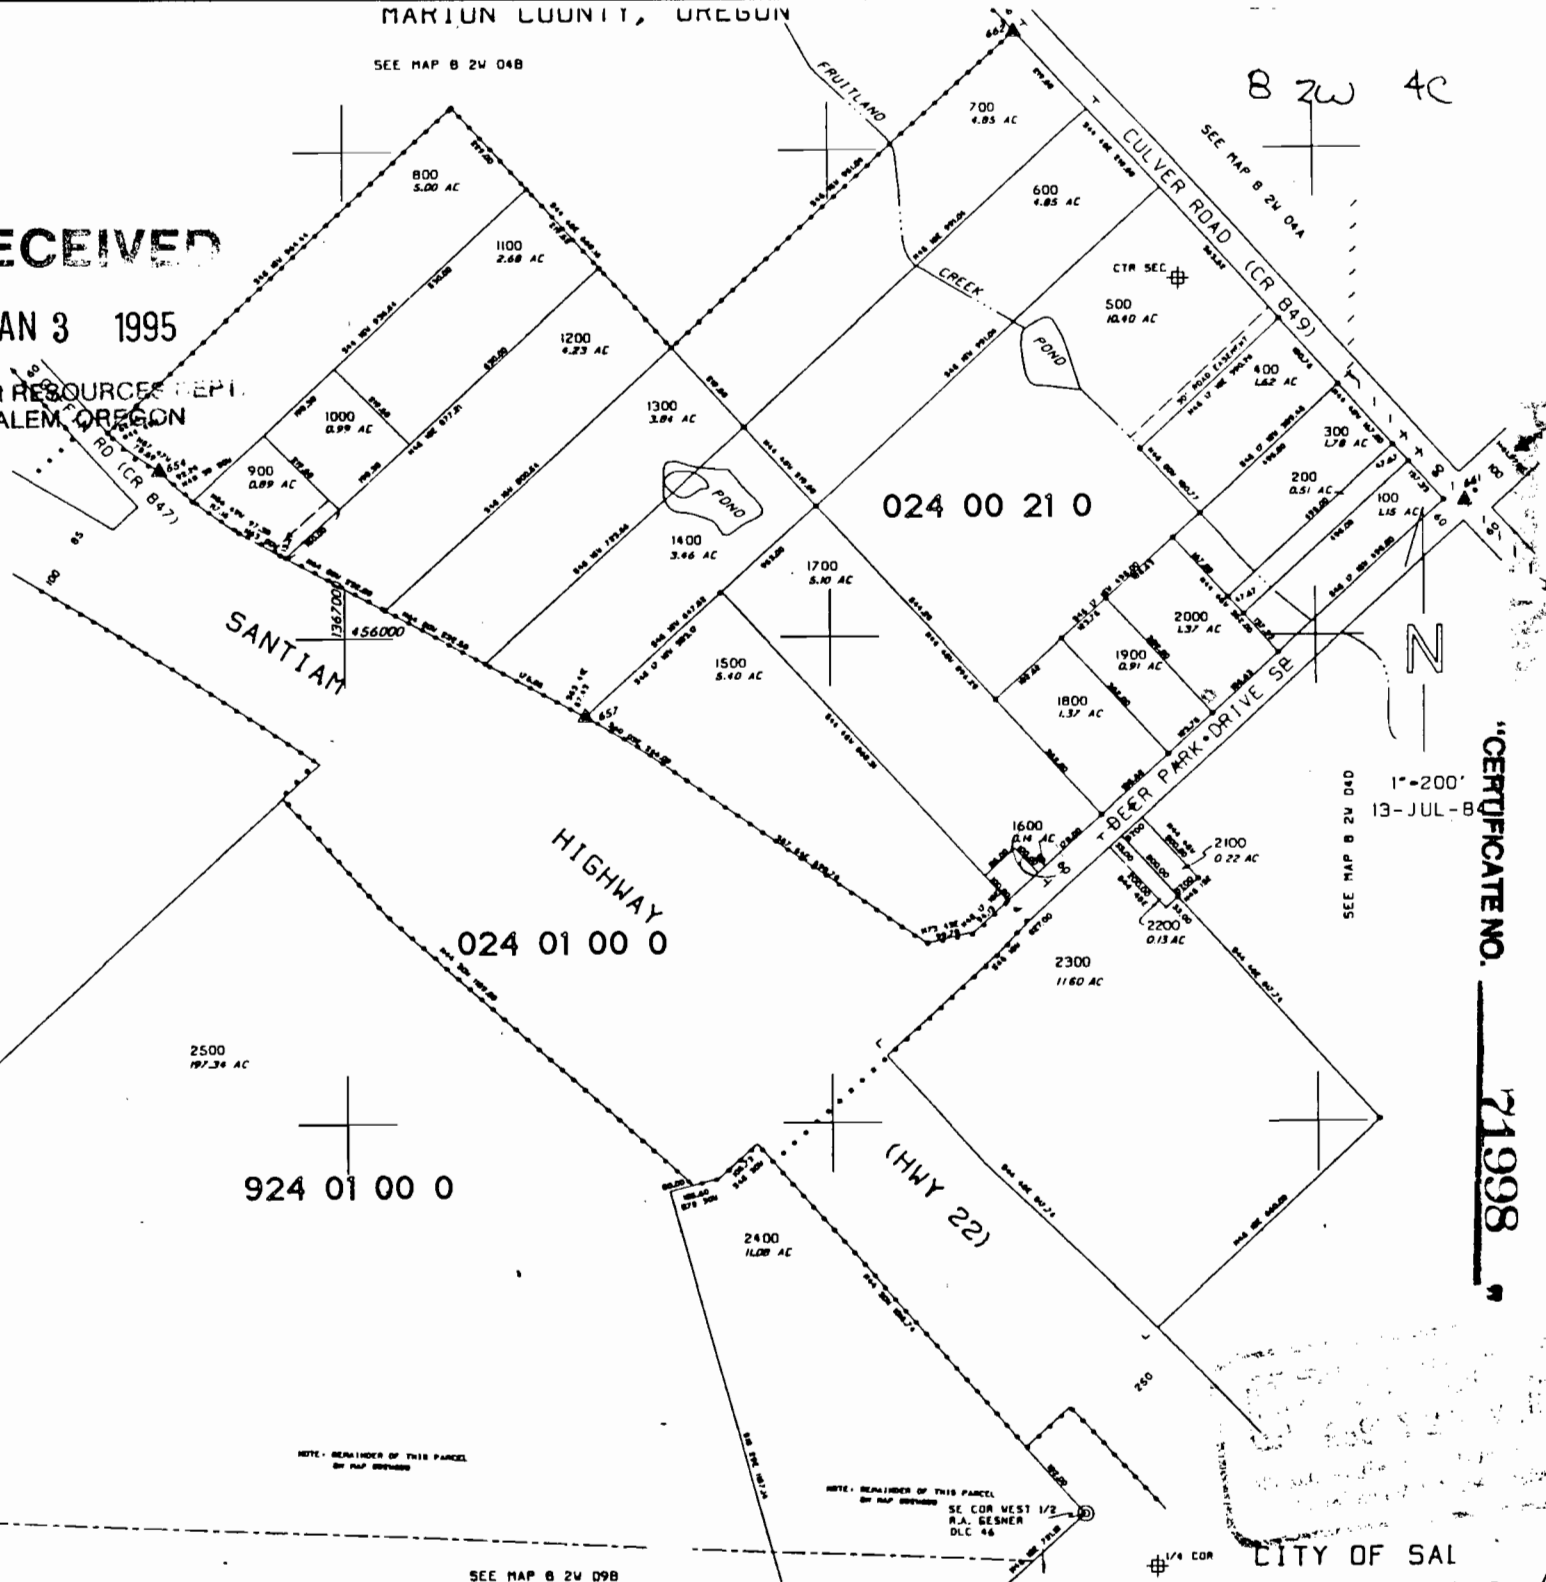

024 00 21 0

024 01 00 0

924 01 00 0

CERTIFICATE NO.

71998

1"=200'  
13-JUL-8

SEE MAP B 2V 04D

NOTE - REMAINDER OF THIS PARCEL BY MAP BOUNDARY

NOTE - REMAINDER OF THIS PARCEL BY MAP BOUNDARY  
SE COR WEST 1/2  
R.A. BESHNER  
DLC 86

SEE MAP B 2V 09B

CITY OF SAL  
B 2W 04C

2-88460