


App-9428  
Per-6414

MAP  
**LA GRANDE IRRIGATION CO. DITCH**  
LA GRANDE ORE. SCALE 1" = 1000'

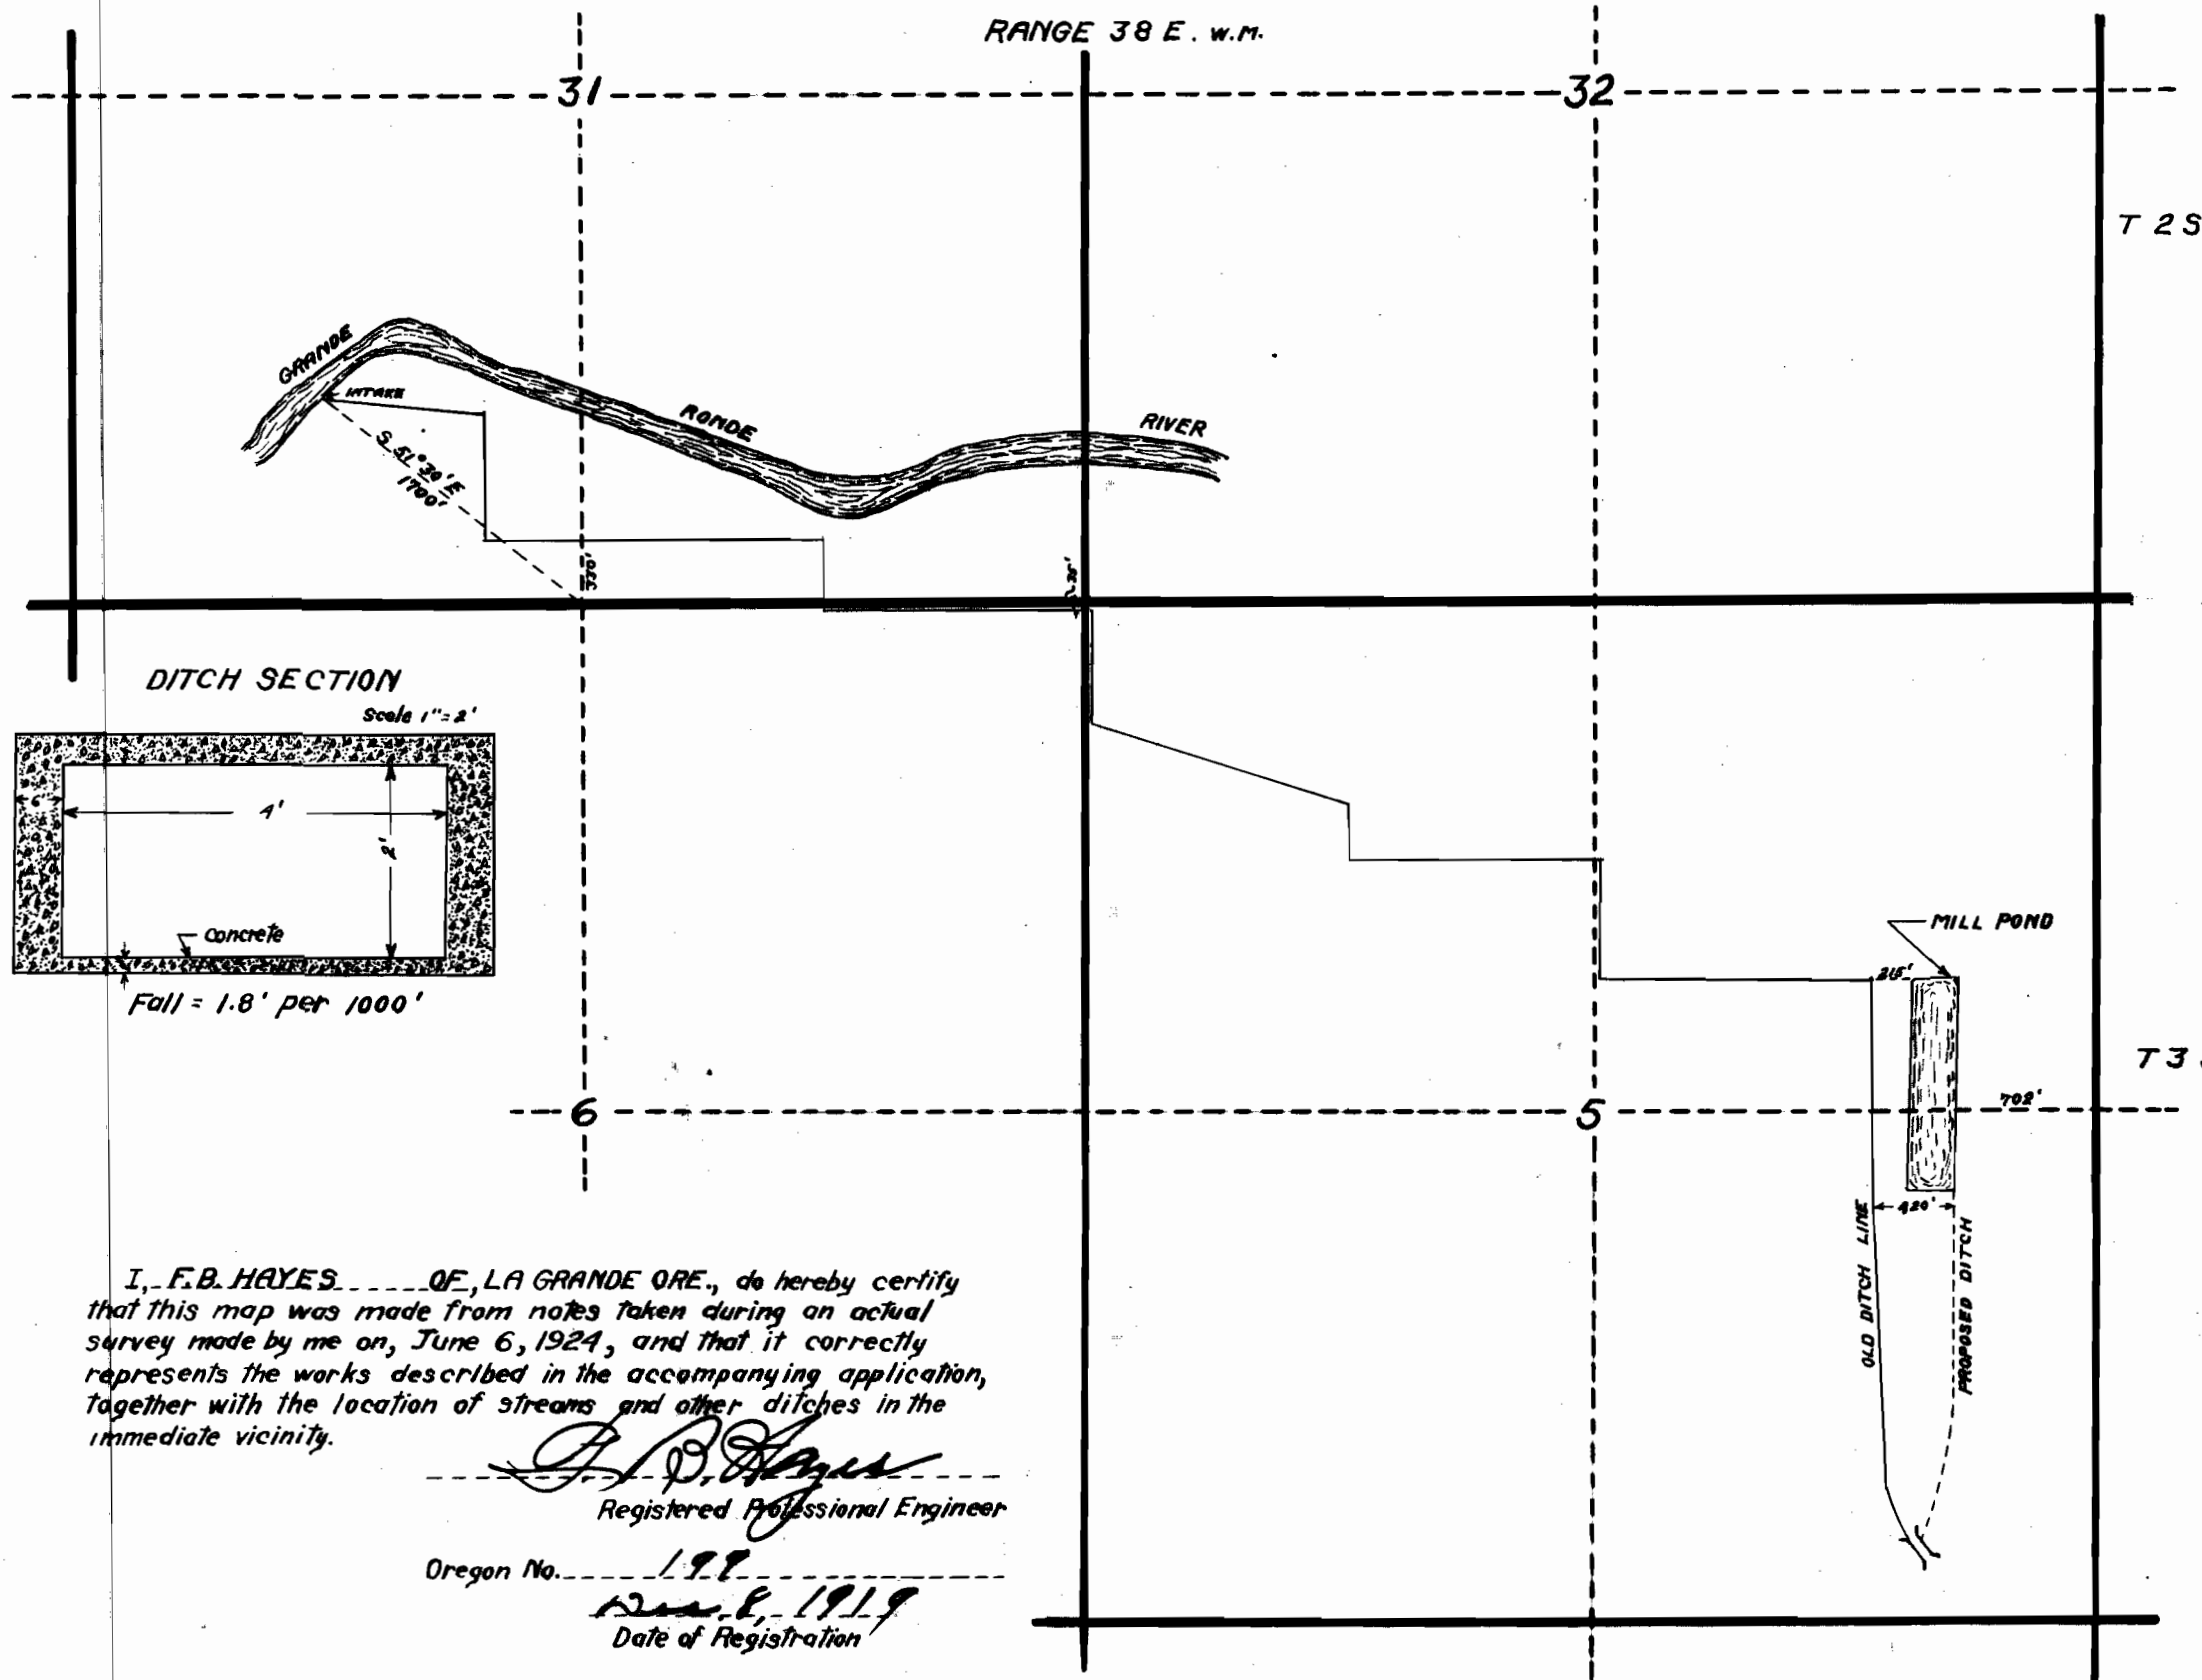

I, F. B. HAYES OF, LA GRANDE ORE., do hereby certify that this map was made from notes taken during an actual survey made by me on, June 6, 1924, and that it correctly represents the works described in the accompanying application, together with the location of streams and other ditches in the immediate vicinity.

*F. B. Hayes*  
Registered Professional Engineer

Oregon No. 197  
Dec. 8, 1919  
Date of Registration

9428