
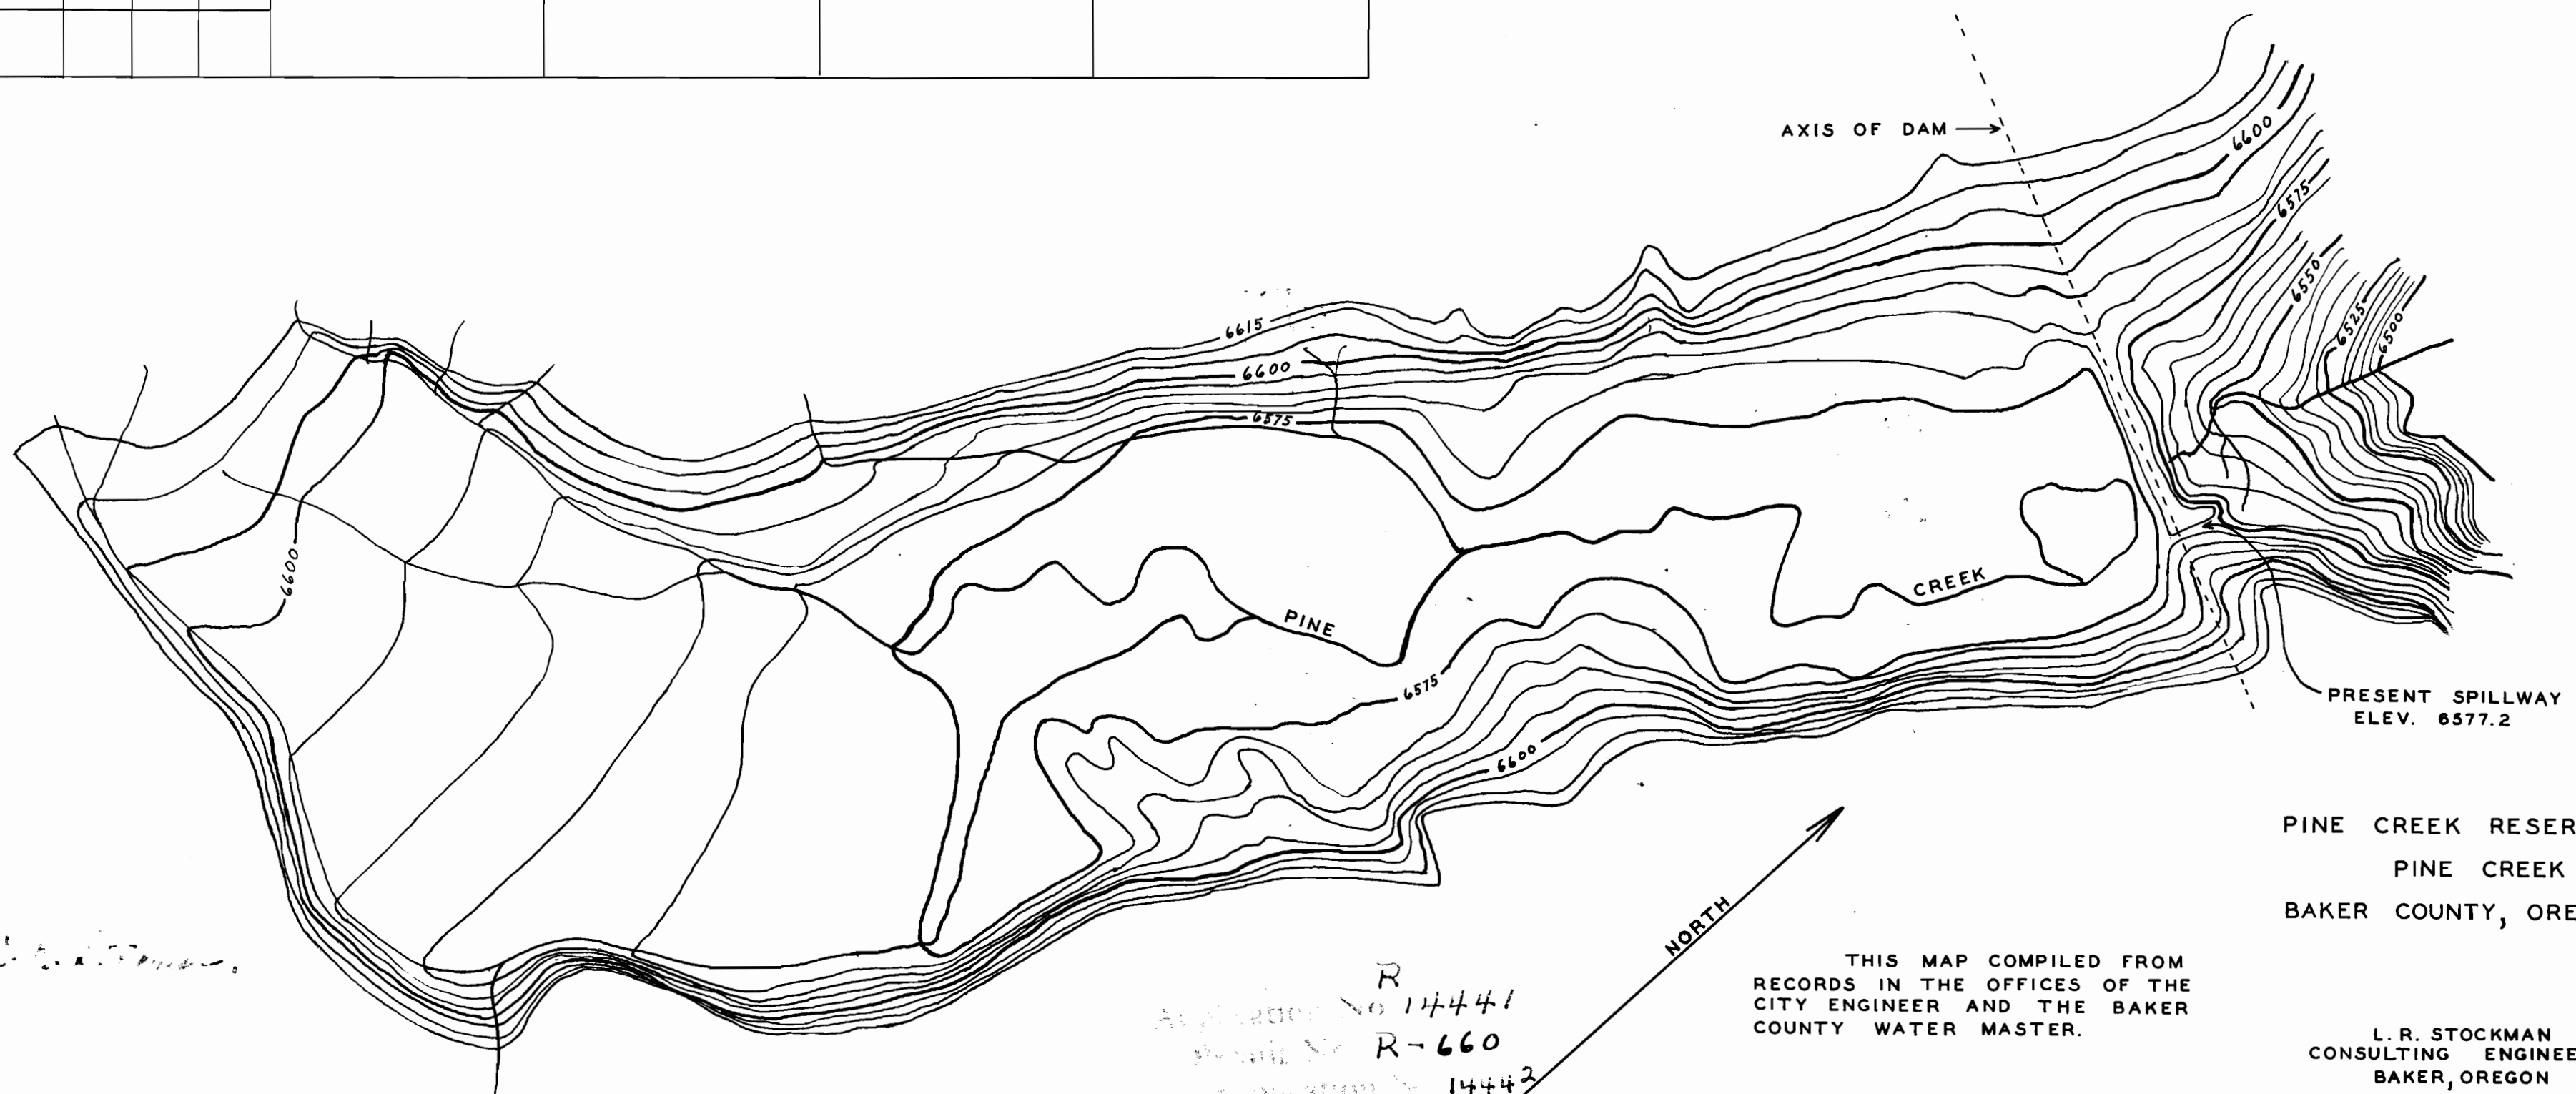
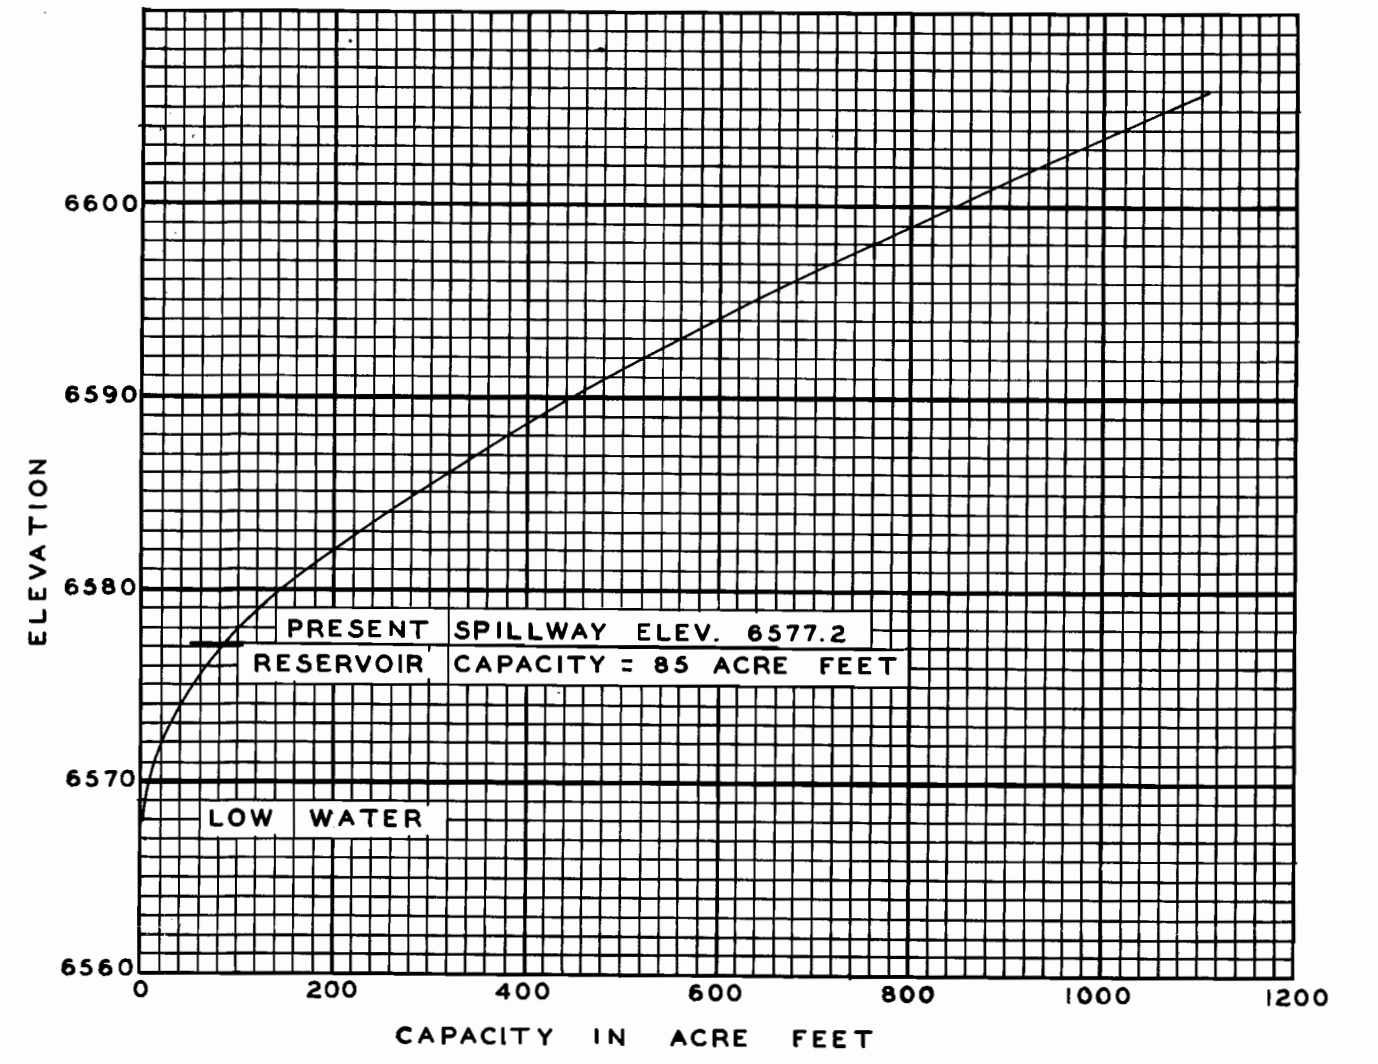
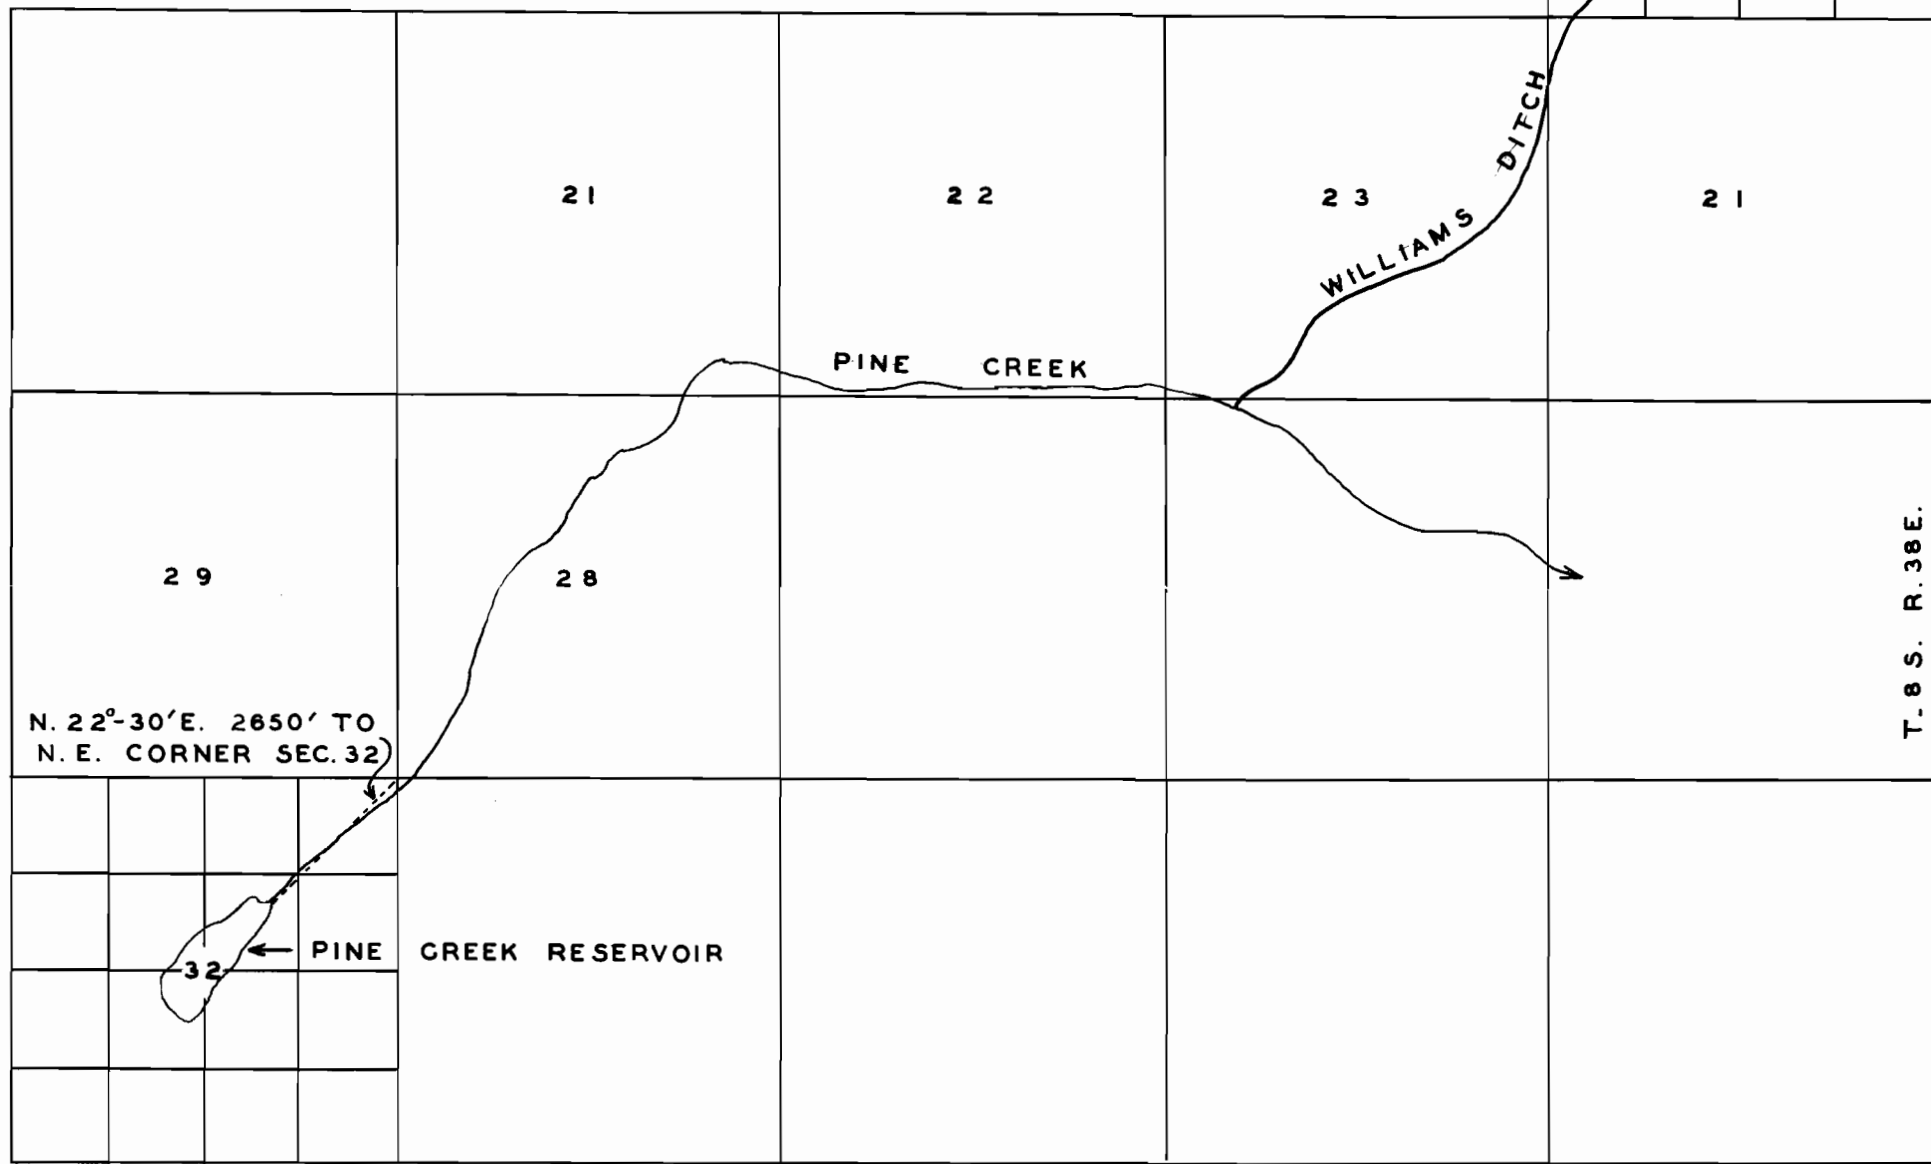
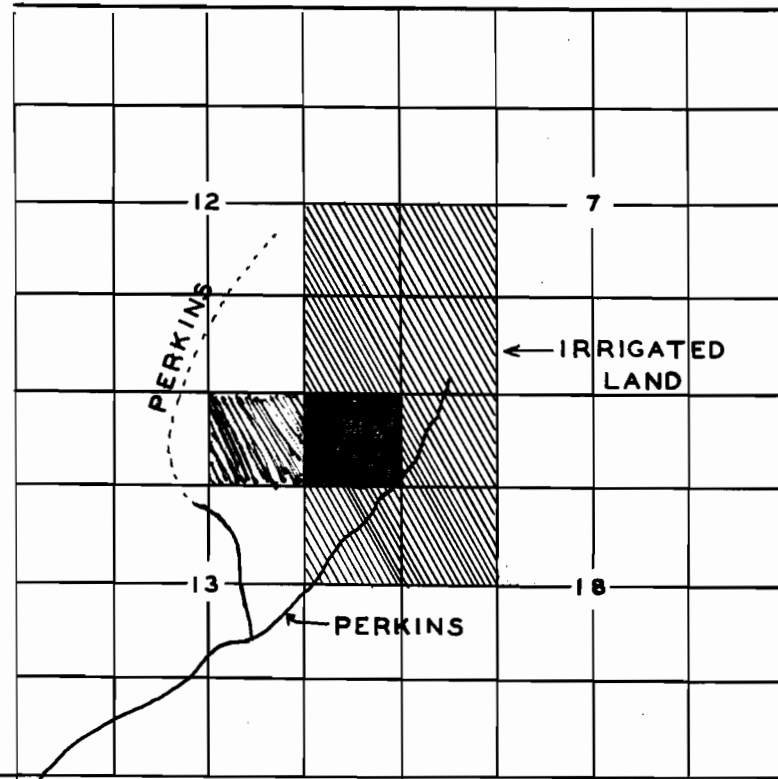


PROFILE ALONG AXIS OF DAM

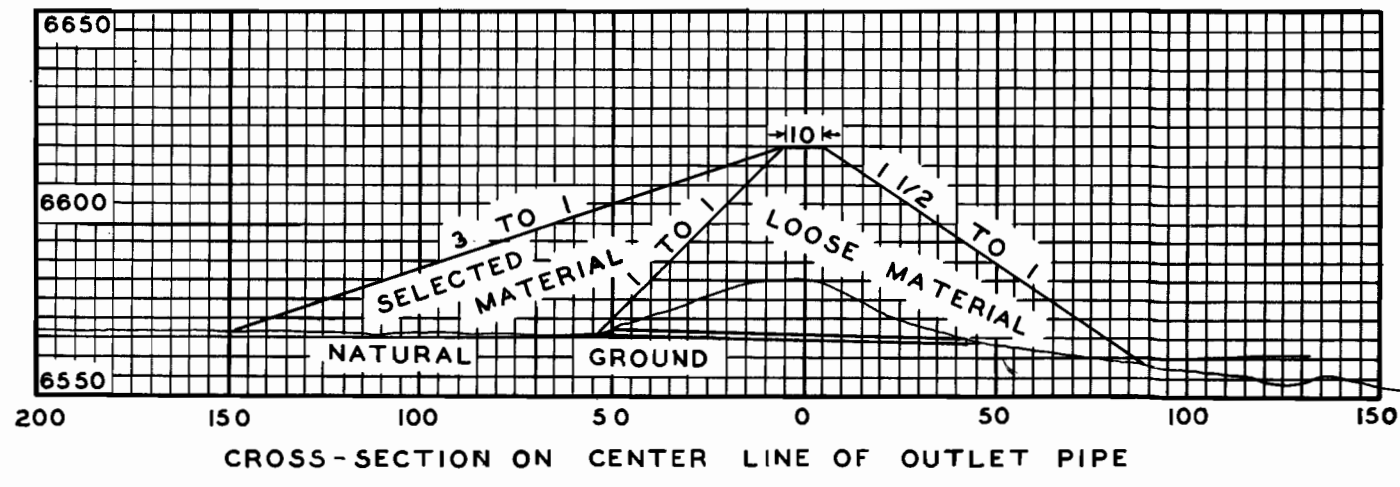

14441  
R-660  
14443  
10721

SCALE: 1 INCH = 200 FEET