


BAKER VALLEY IRRIGATION DISTRICT

311



SCALE 1" = 1320'

Sheet 2

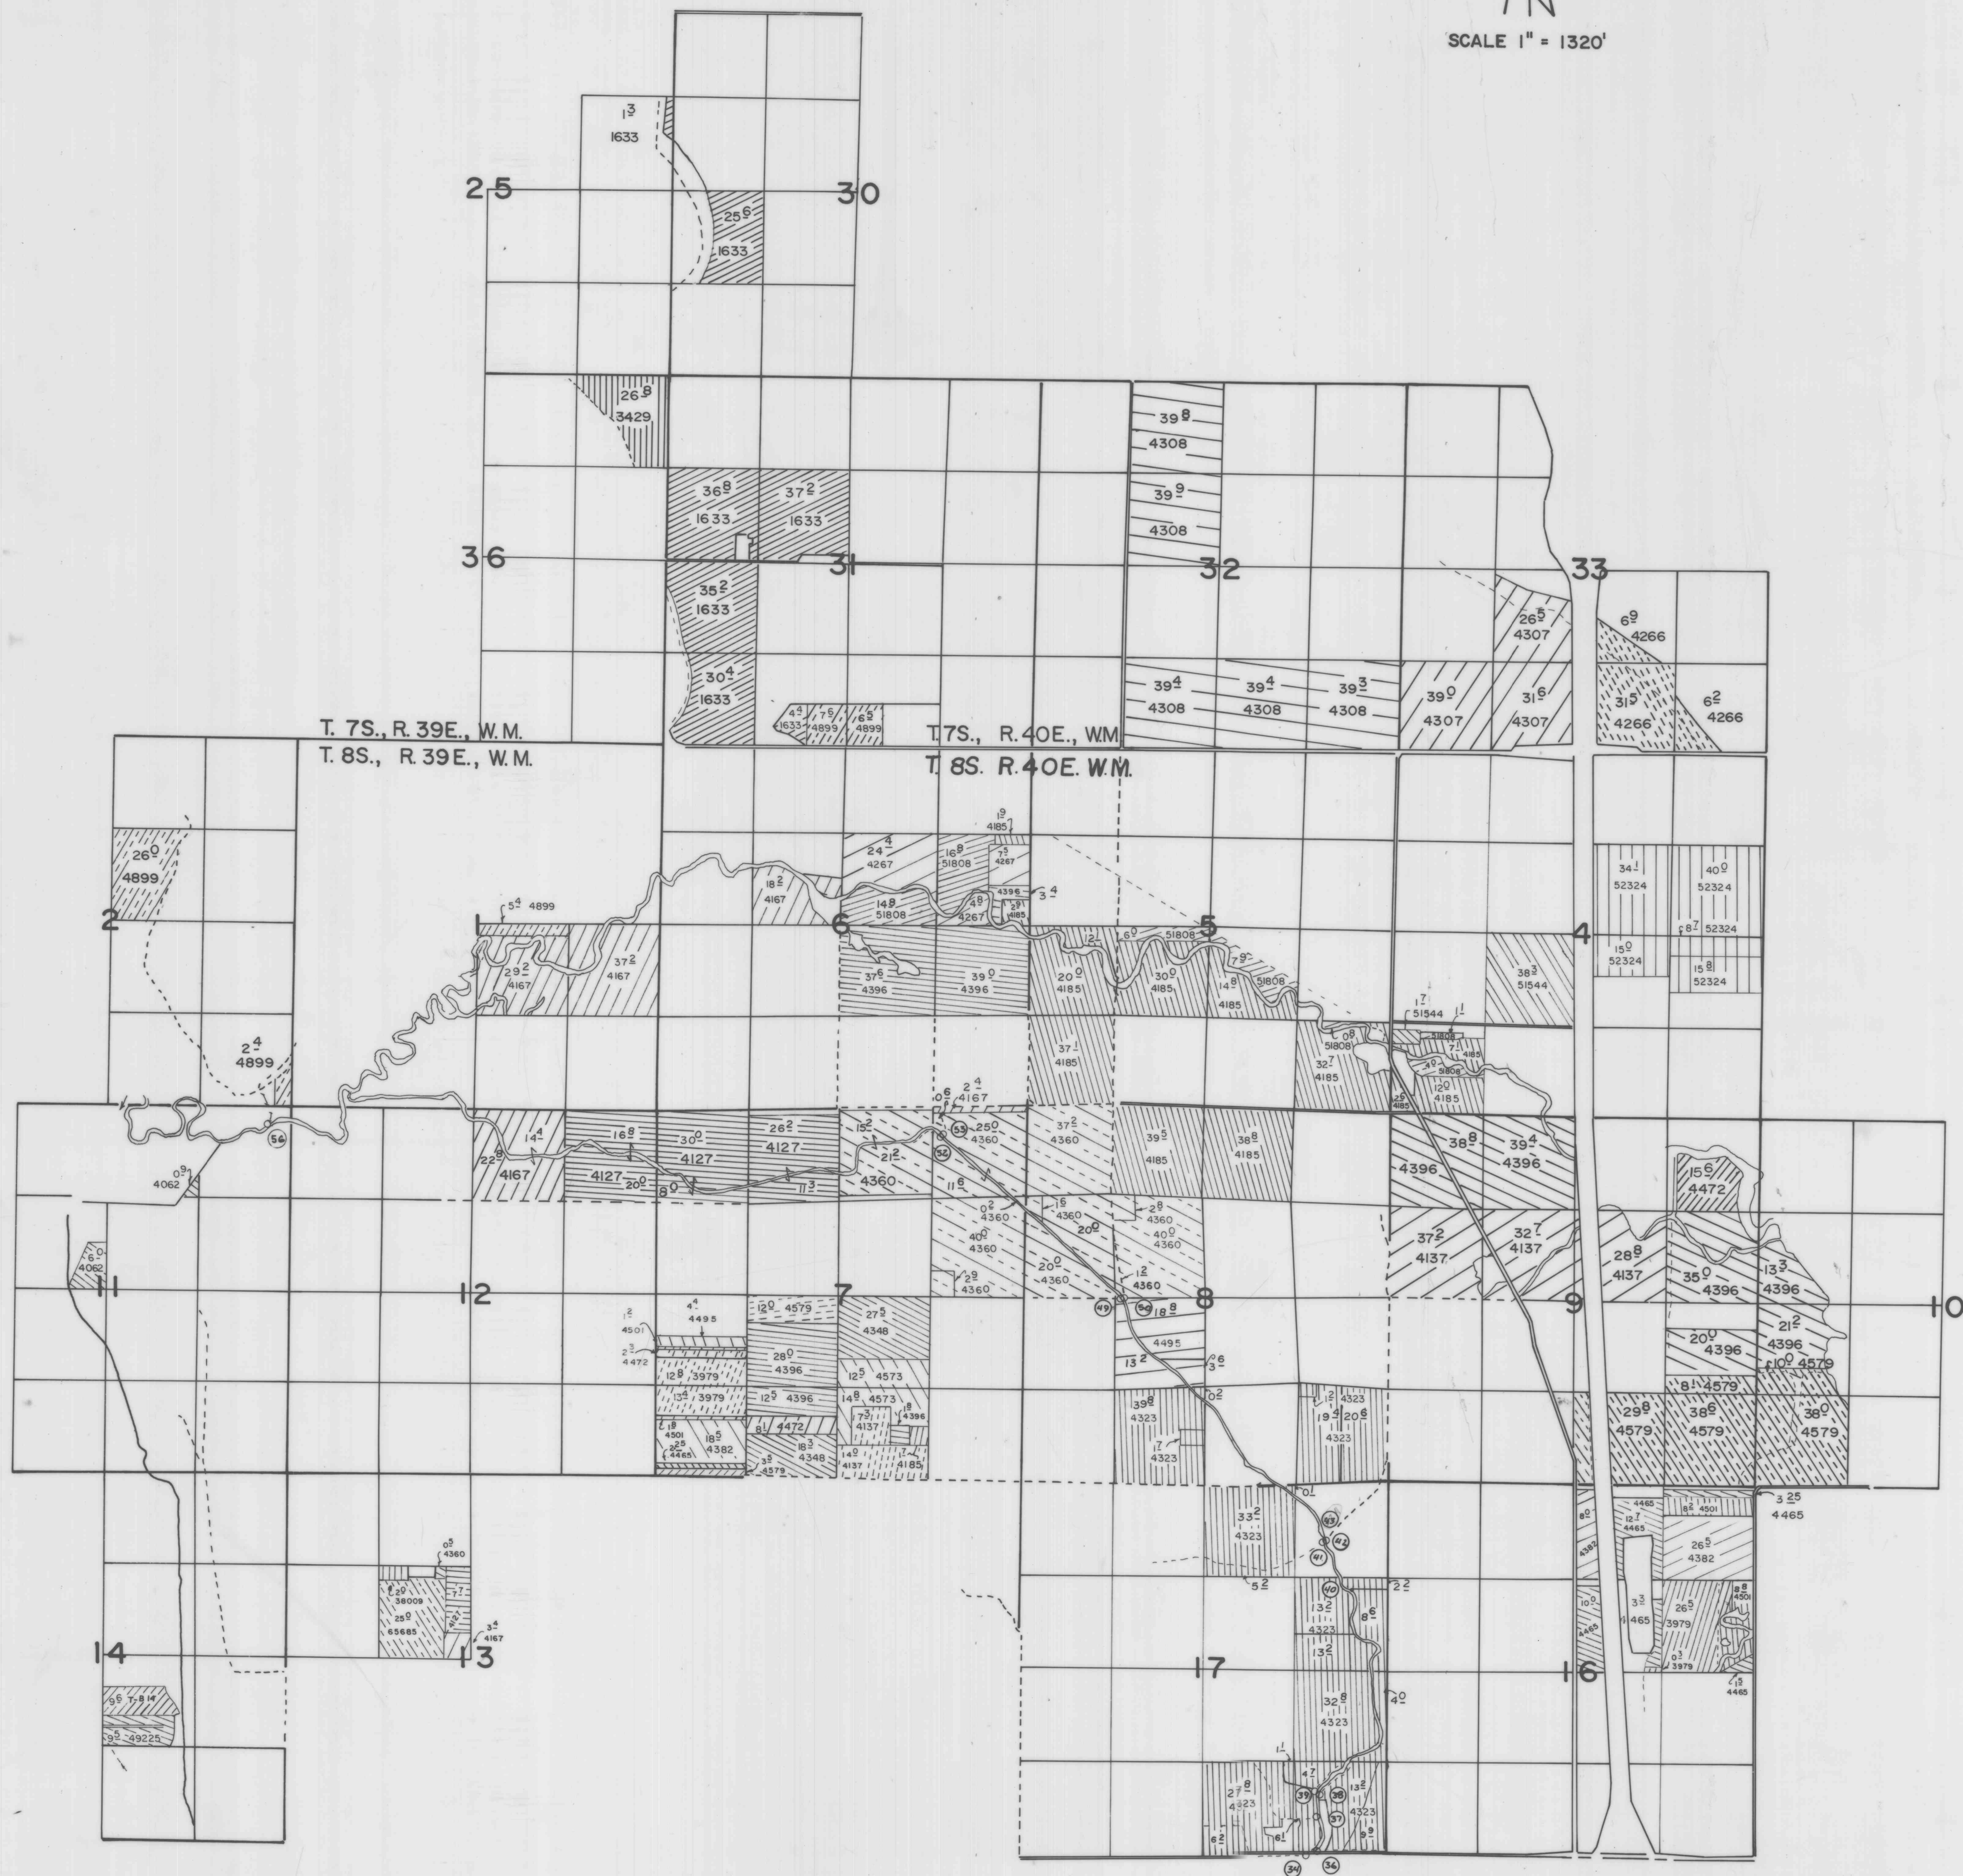


Baker Valley

311 sheets
Baker Valley




Baker Valley


Baker Valley

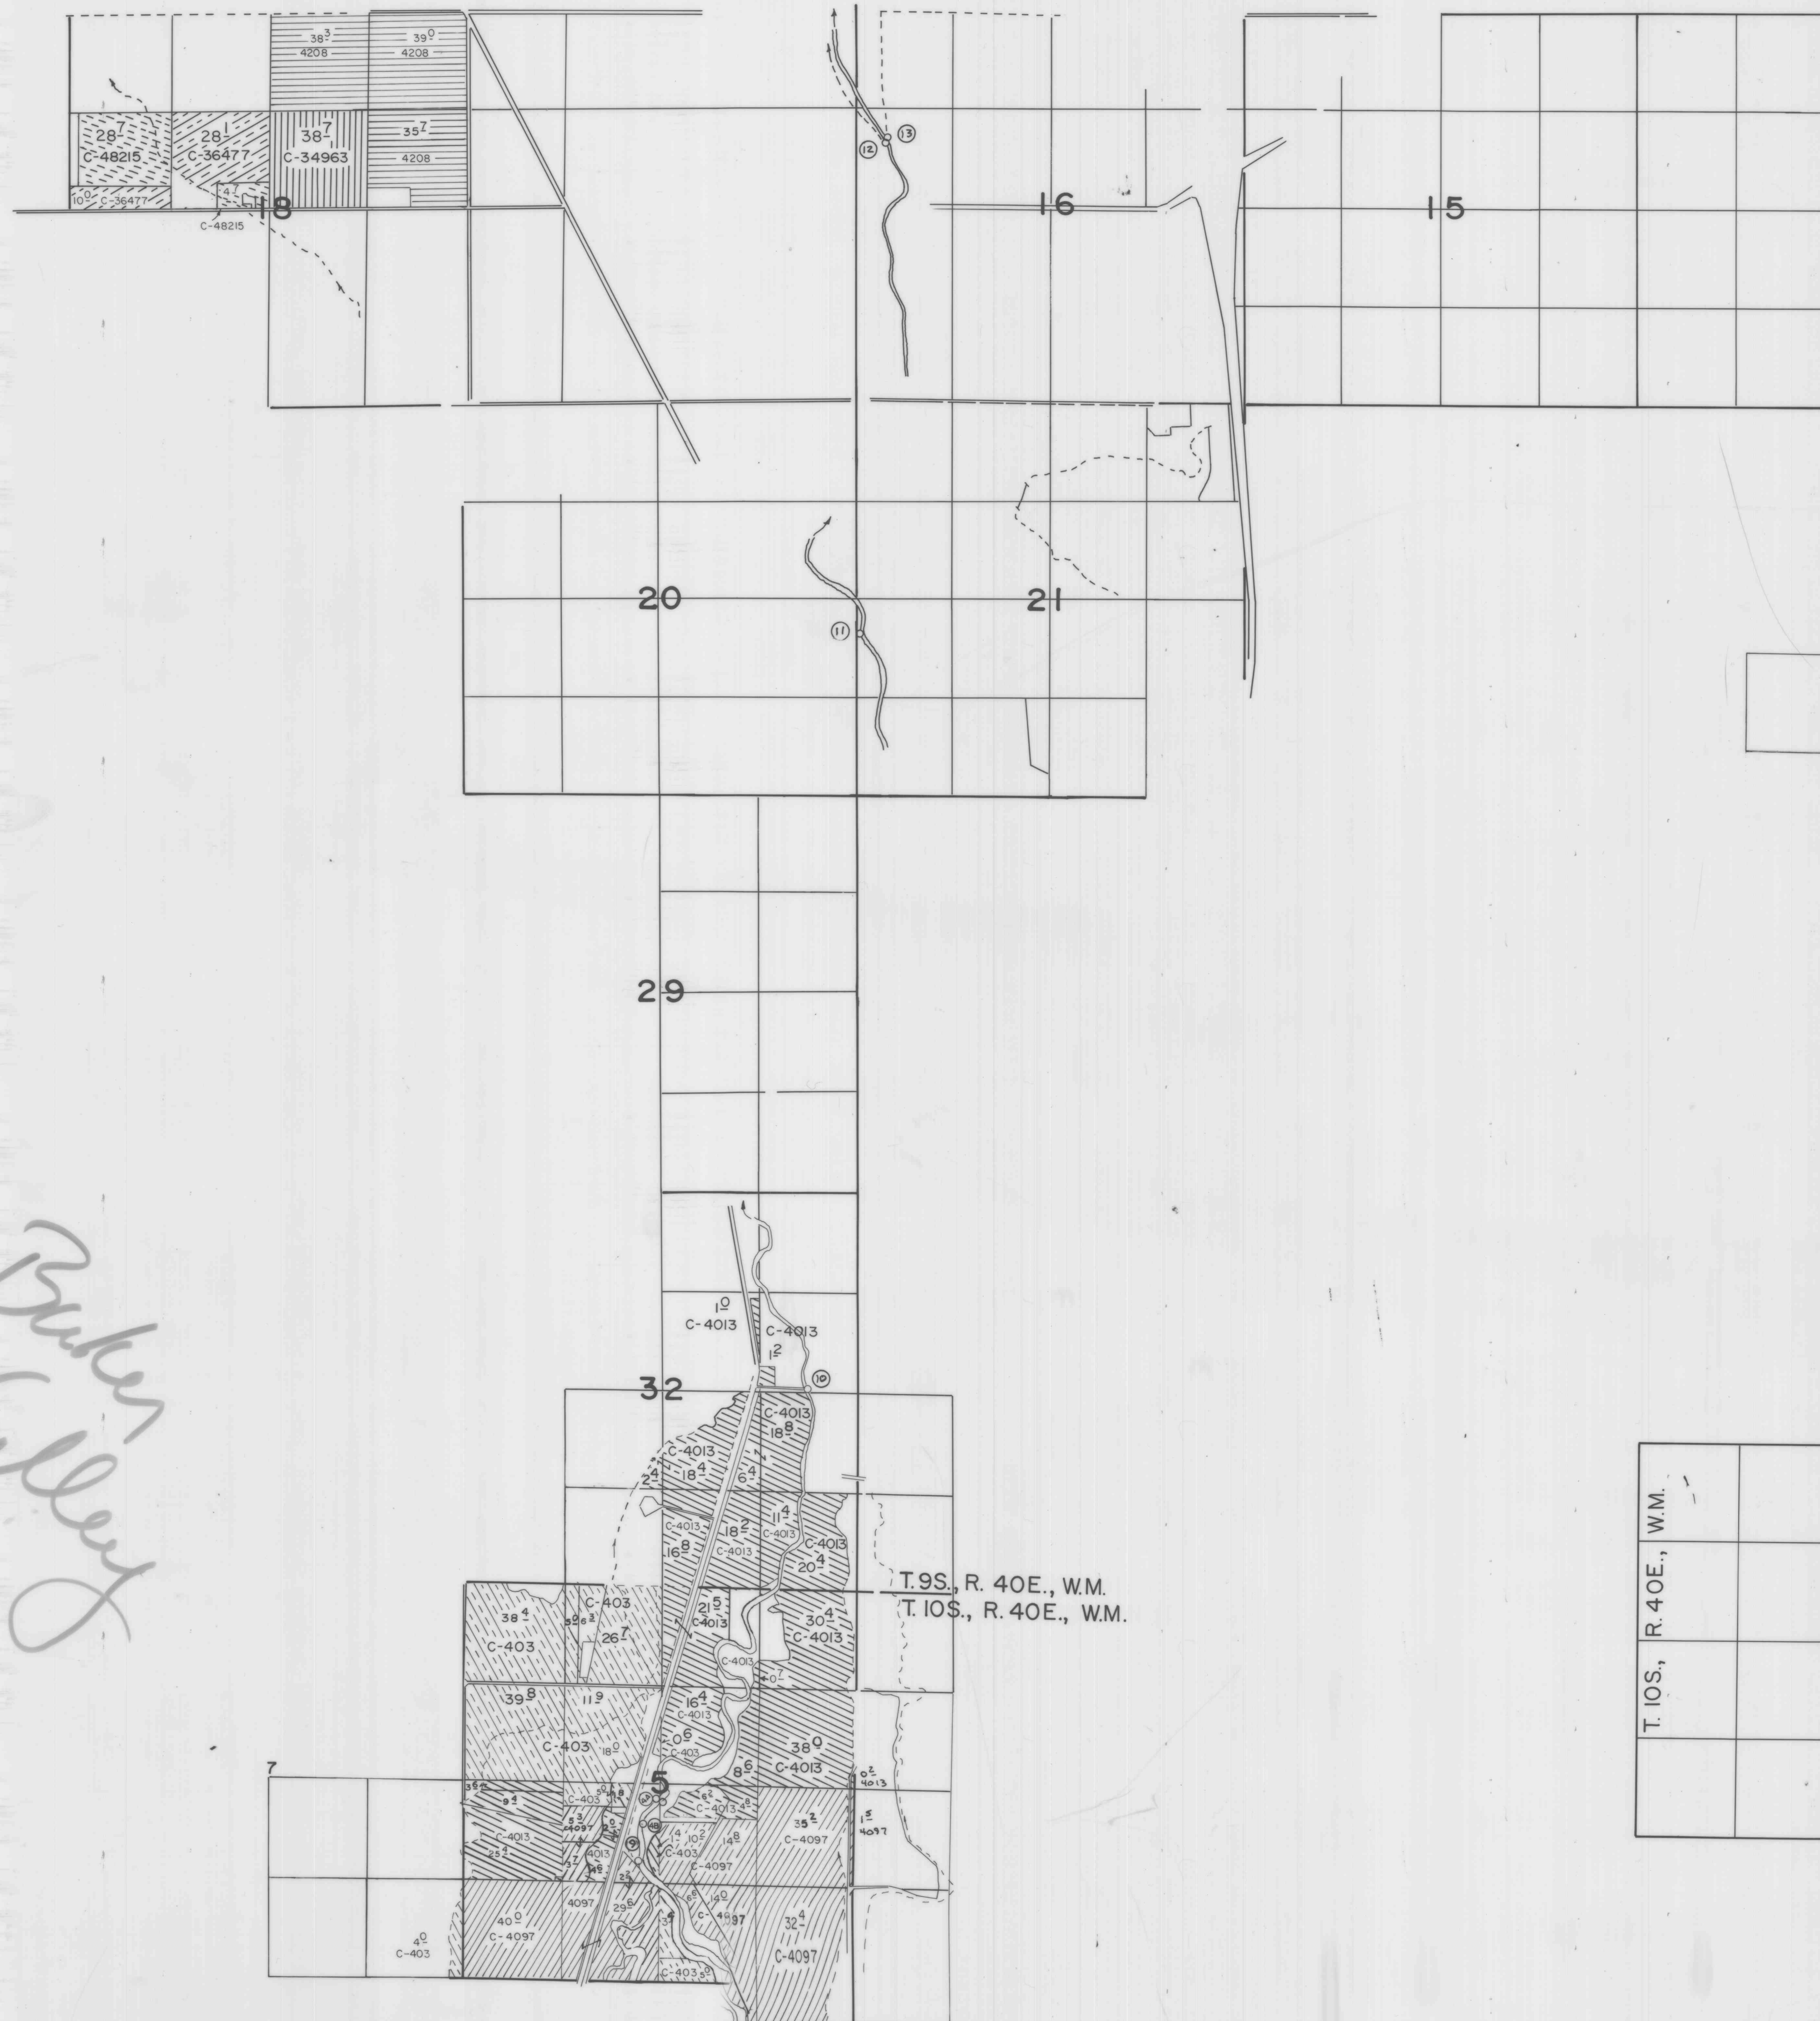

Baker Valley Irrigation District

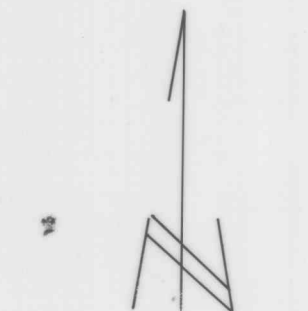

Scale 1" = 1320'

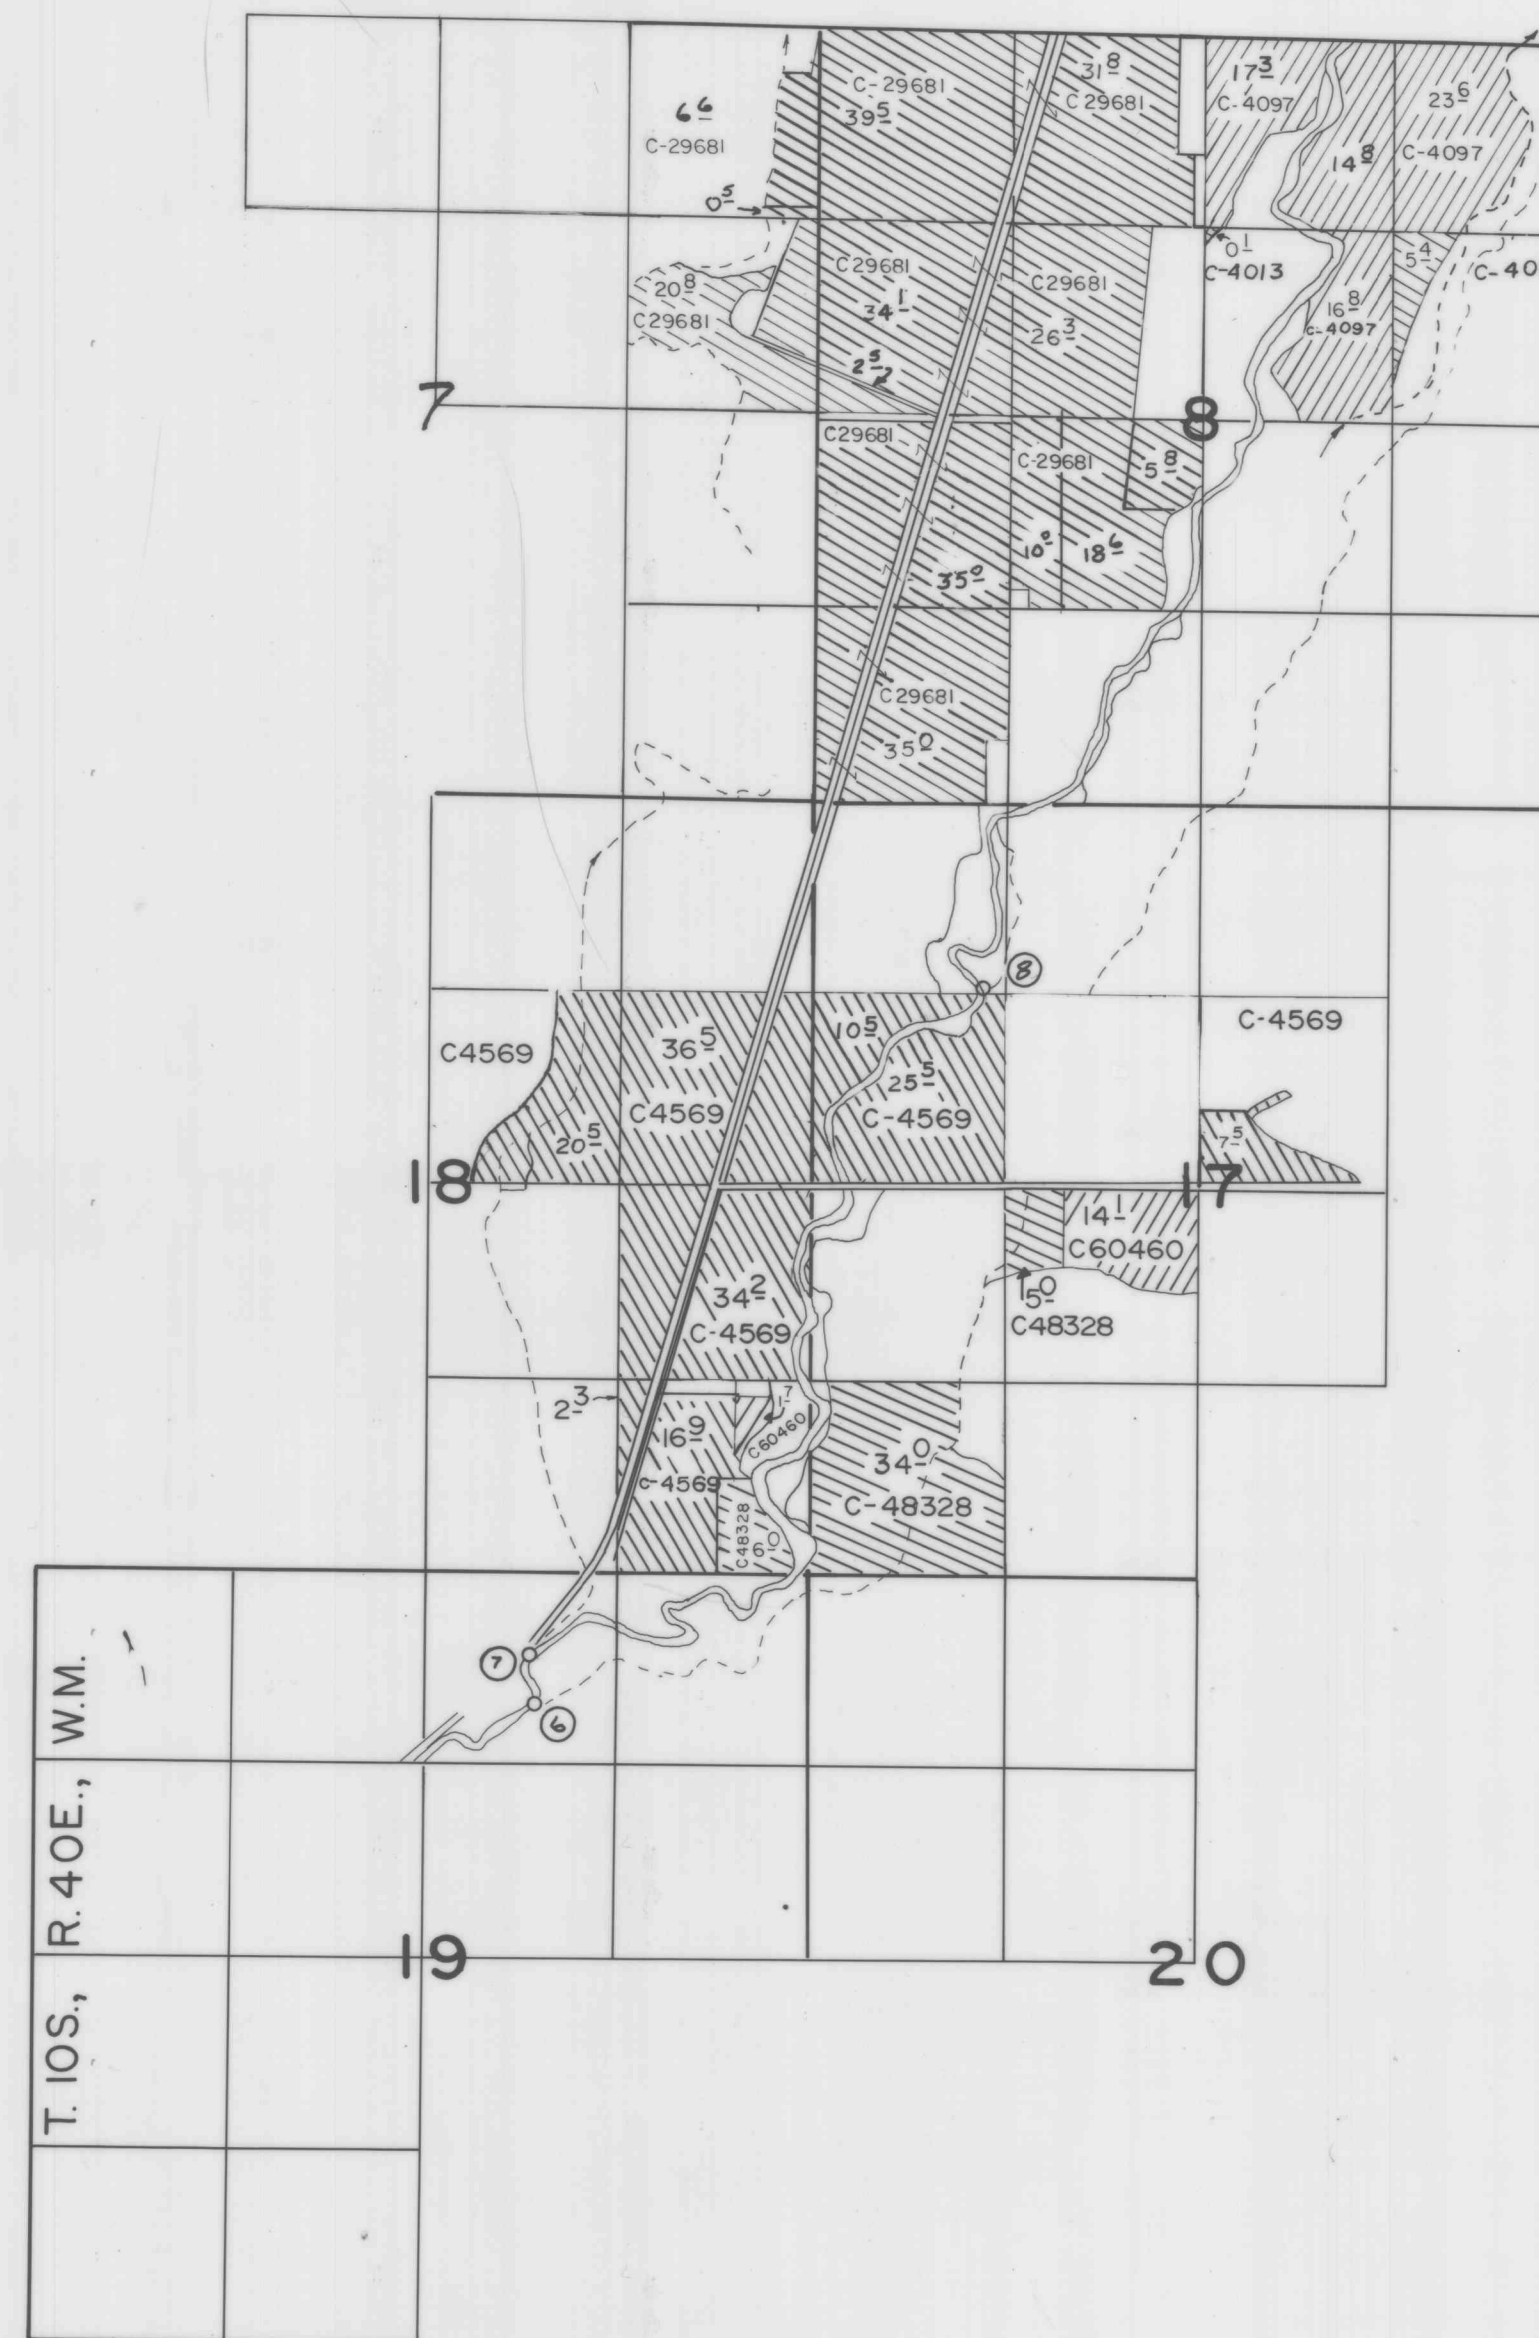

Baker Valley

Baker Valley