


DETAIL MAP NO. 2 T.3S. R.44E. W.M.
WALLOWA COUNTY

3S 44
DETAIL MAP NO. 2

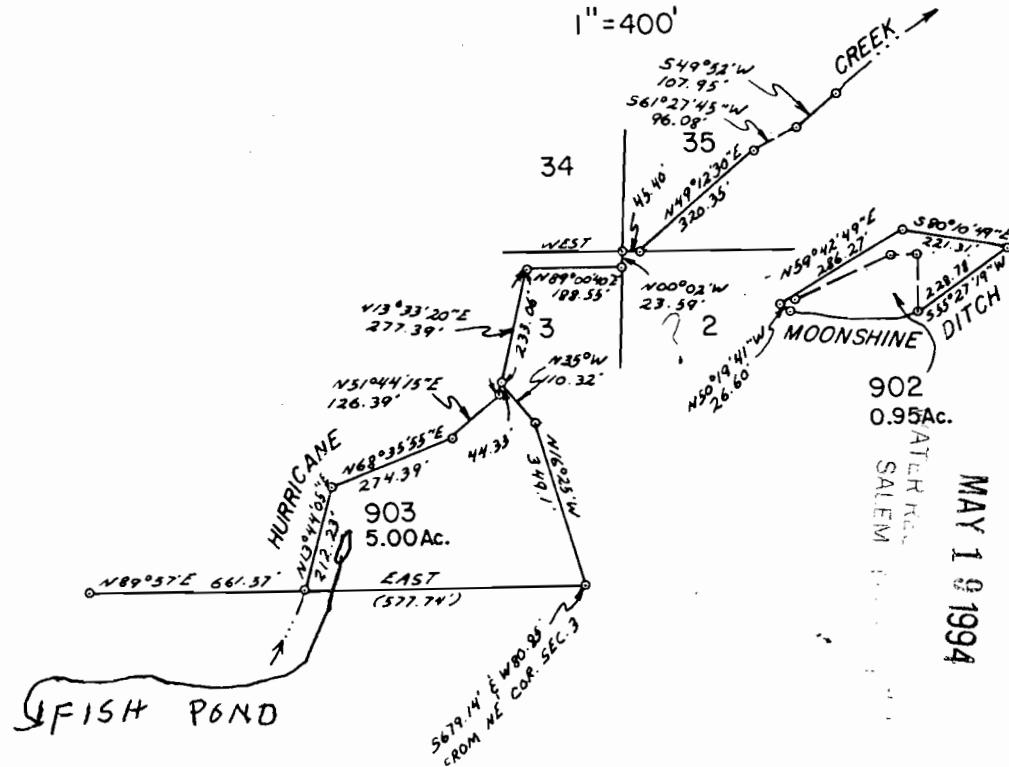

CERTIFICATE NO. 69144

RECORDED

WATER RESOURCES DEPT.
SALEM, OREGON

MAR 28 1994

WATER RESOURCES DEPT.
SALEM, OREGON

AUG - 8 1996

RECEIVED

No Final Proof Map available

No Permit Map available