

JOHN

$\frac{40}{00}$

$\frac{40}{00}$

P-33941
C-53701


$\frac{200}{400}$


$\frac{600}{1000}$

$\frac{30}{120}$

2000

POWER

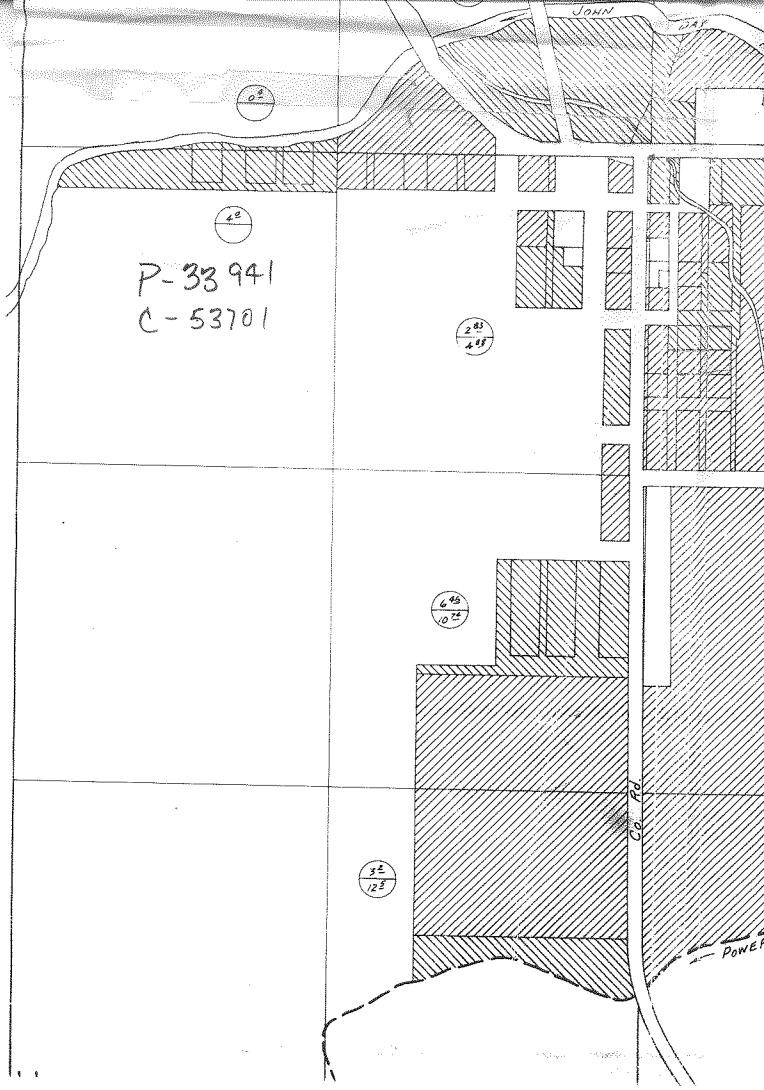

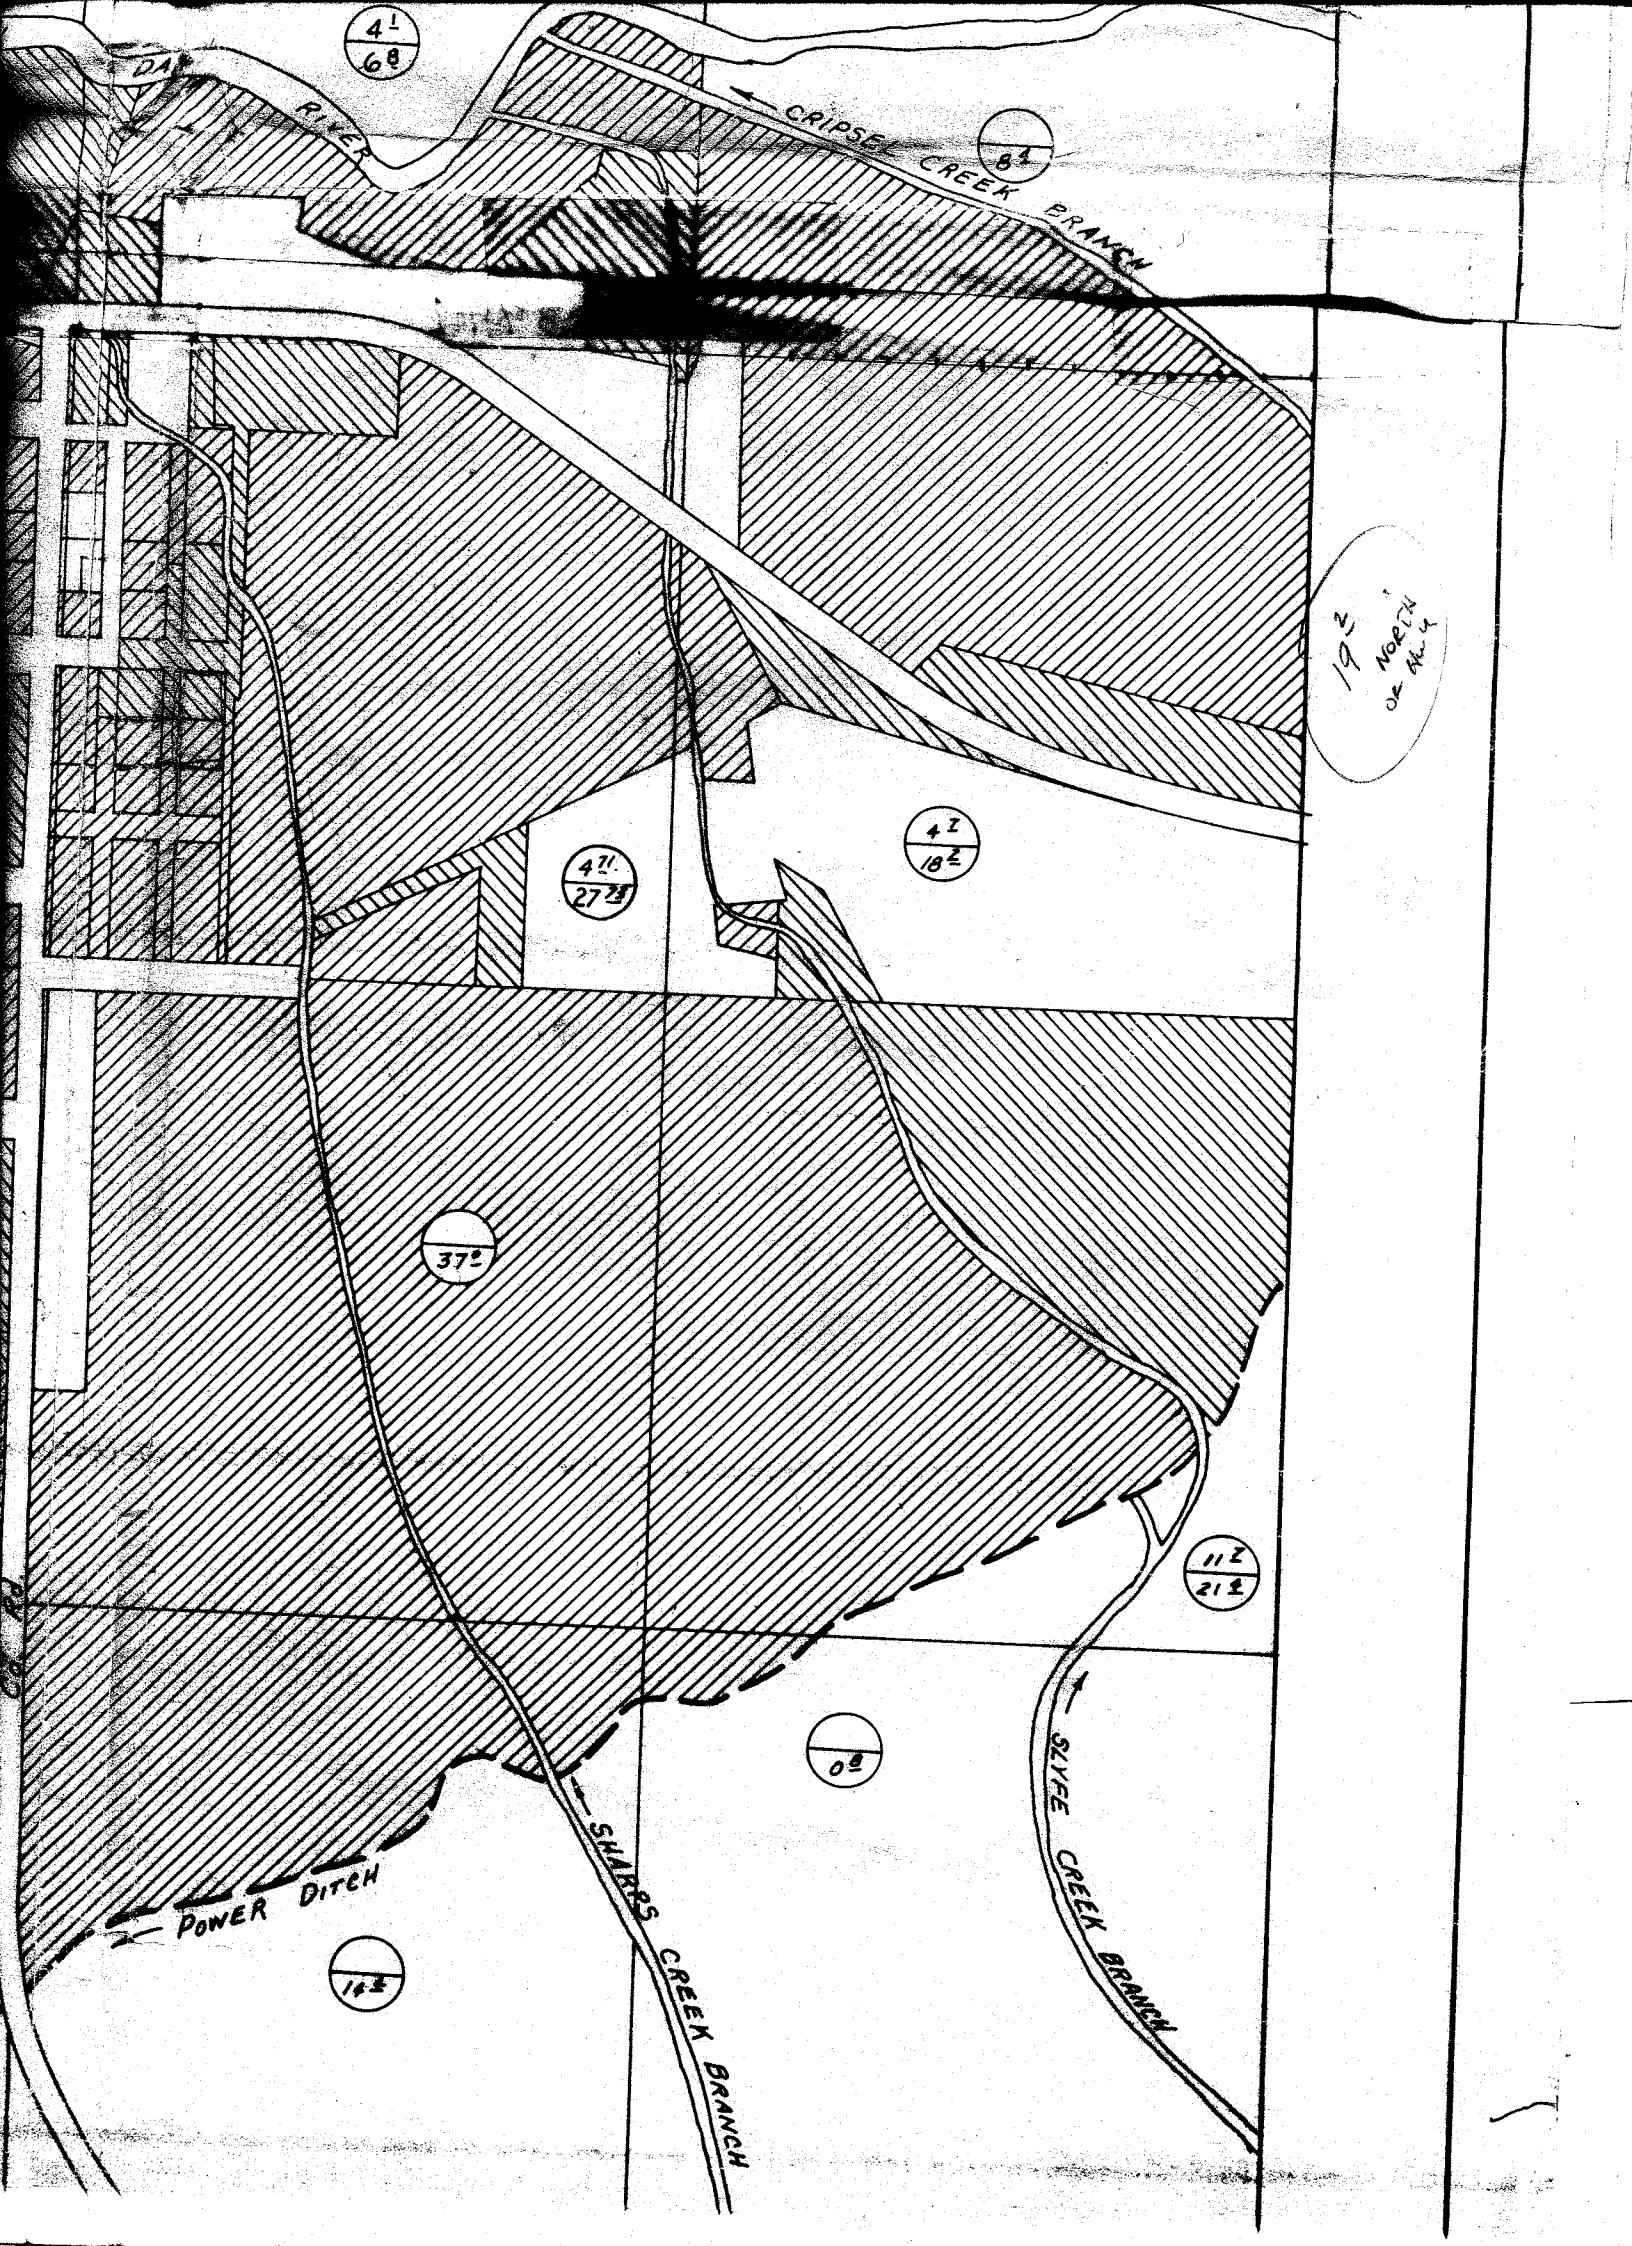

41
68

42
182

42
272

42
182

372

112
212

02


142

193
NORTH
of Hwy 4


338 & 34E, W.M.

P-33941


C-53701

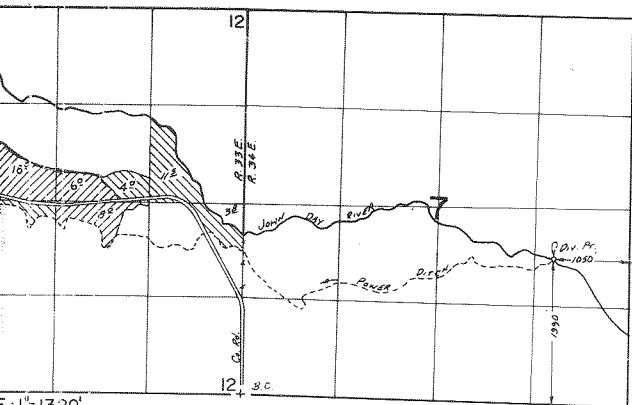

E: 1" = 13.20'

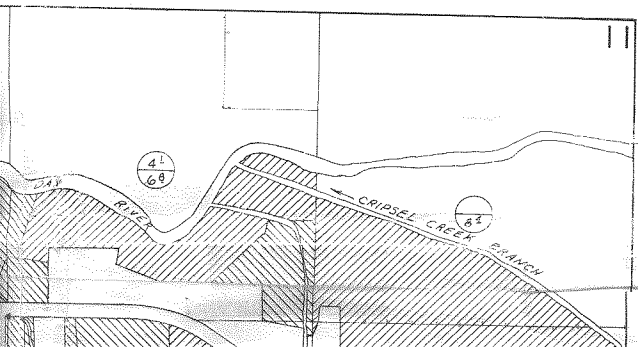

TOWNSHIP 13S., RANGE 33 & 34E., W.M.

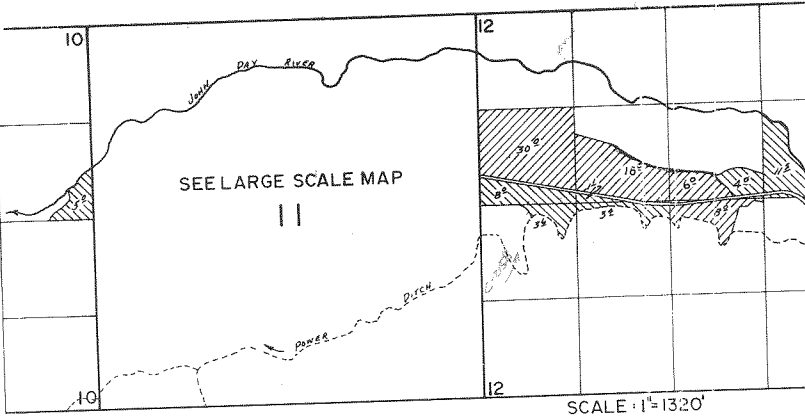

821
111

