



# OWYHEE IRRIGATION DISTRICT

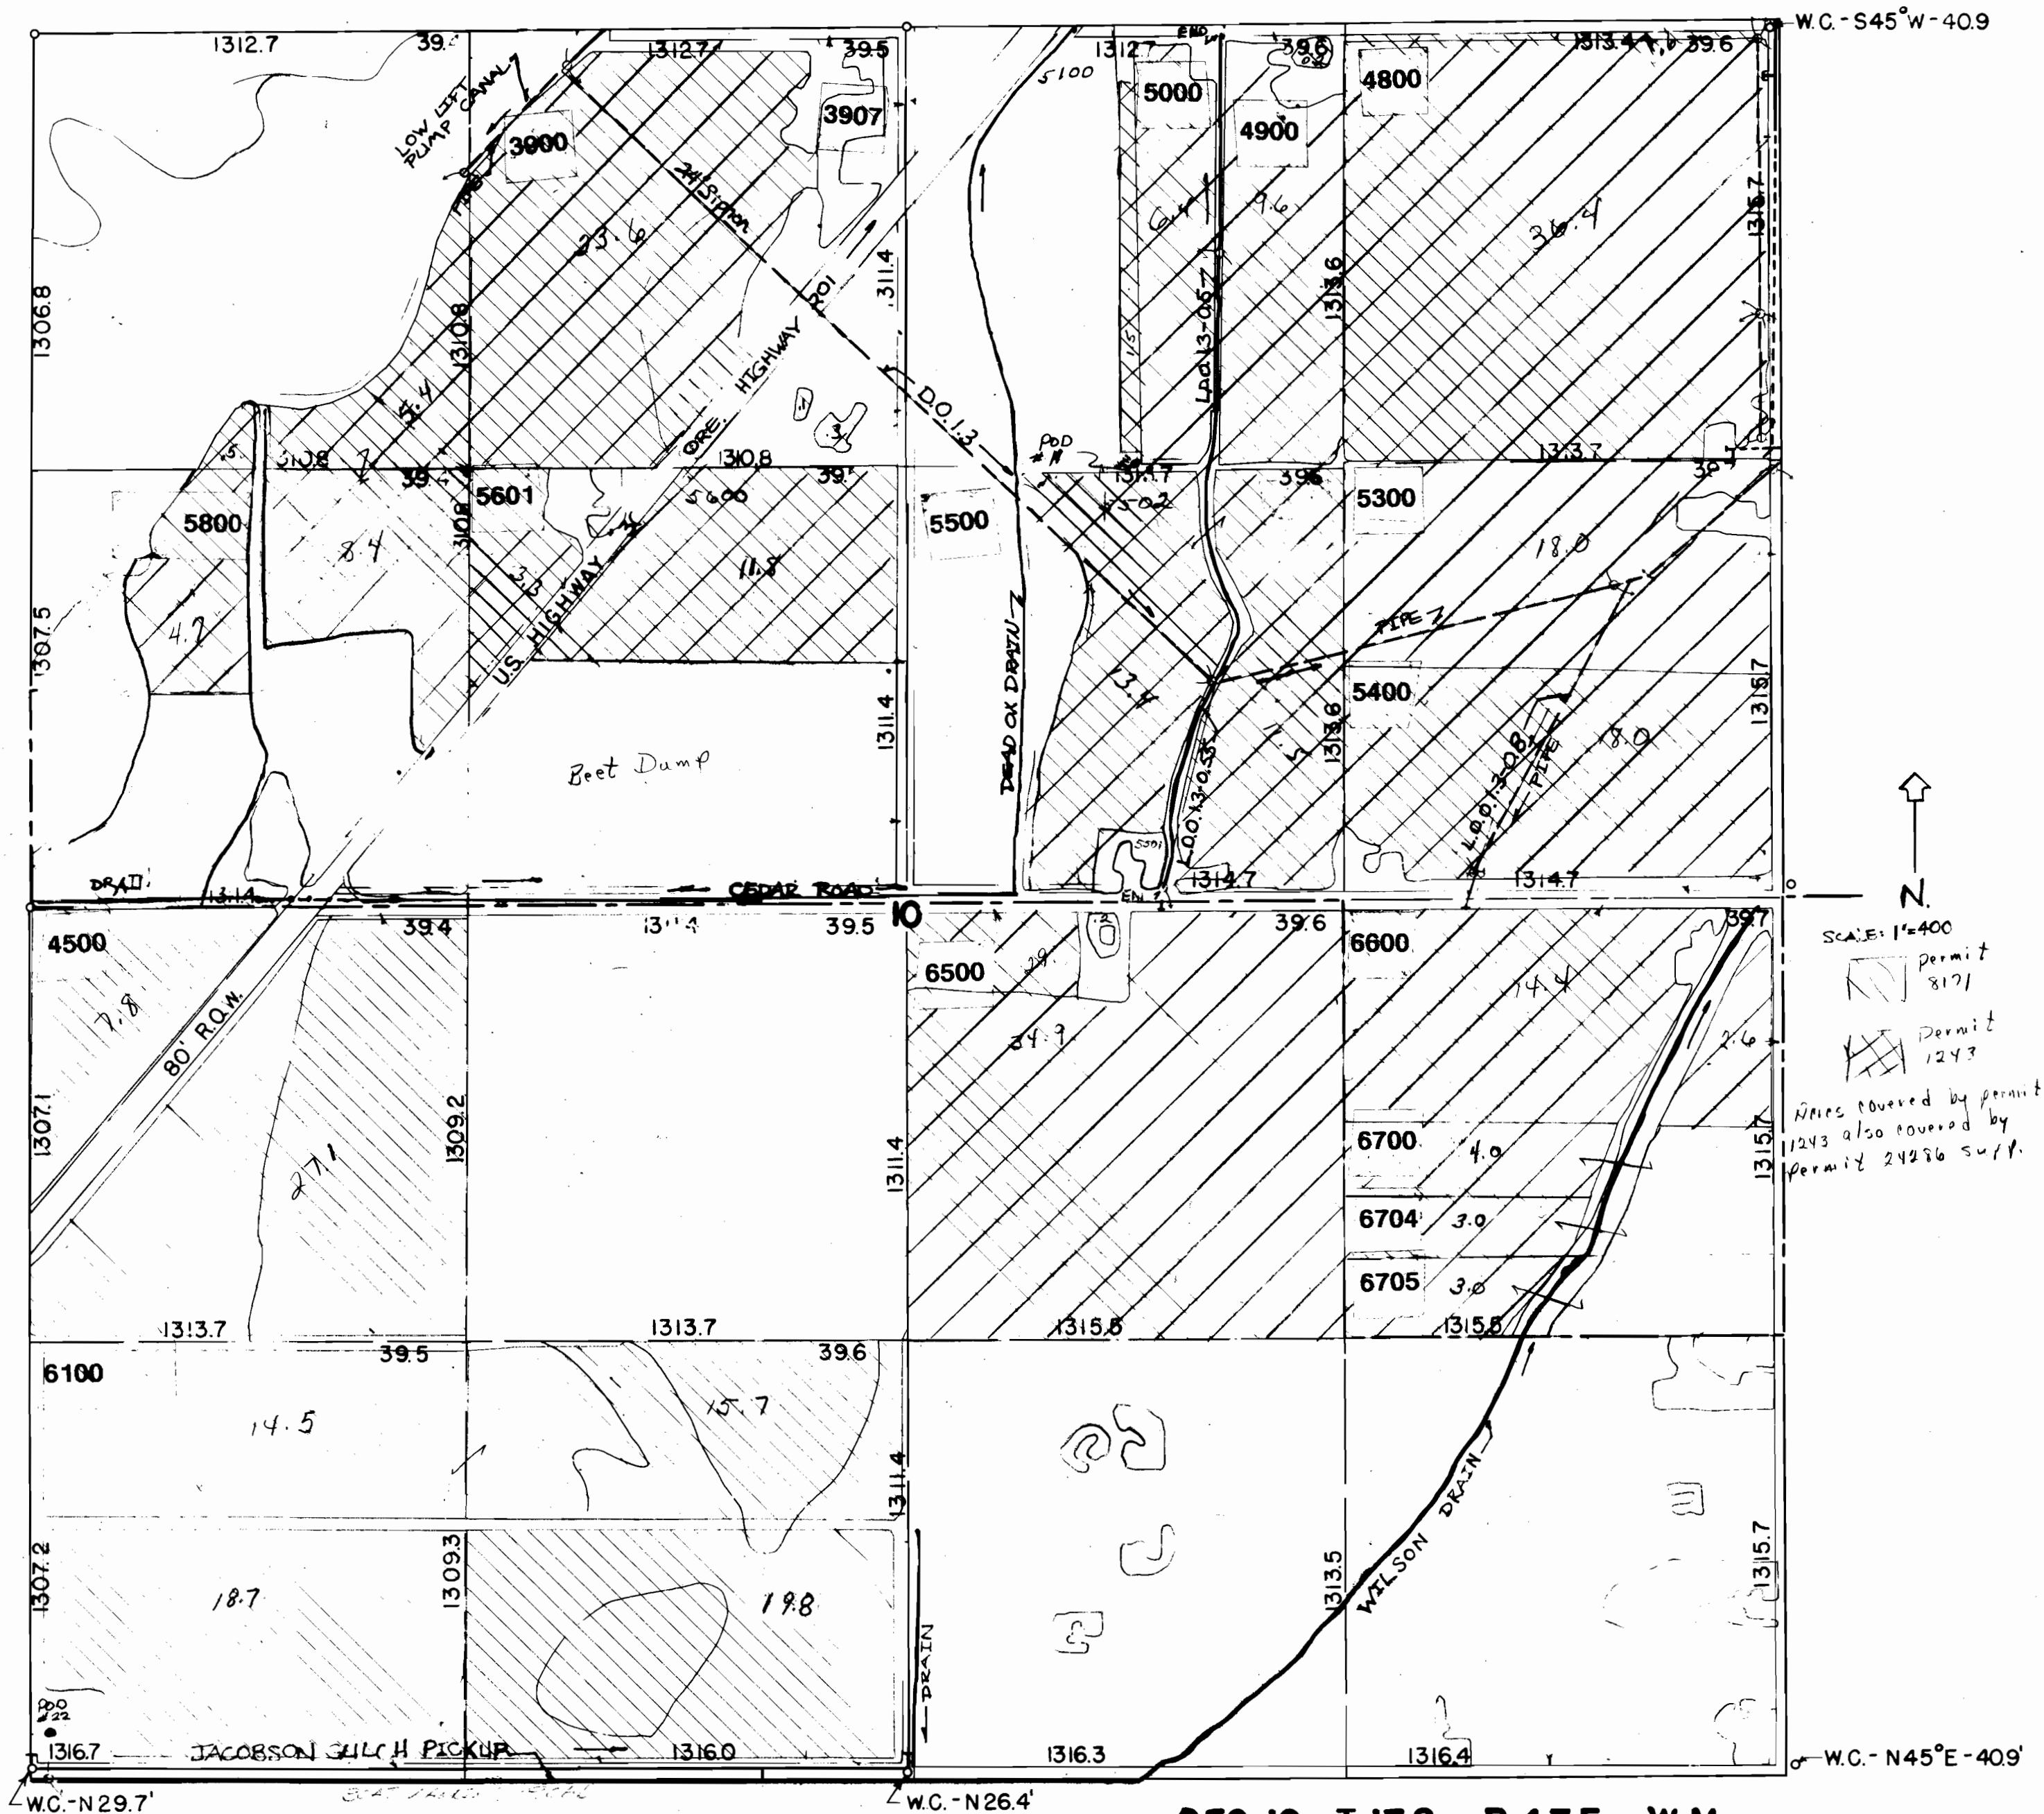

W.C.-S45°W-409'

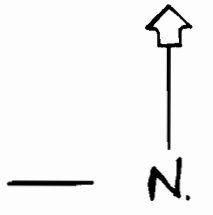

SCALE: 1"=400  
 [Hatched pattern] permit 8171  
 [Cross-hatched pattern] permit 1243  
 Areas covered by permit 1243 also covered by permit 24286 suff.

**SEC. 10 - T. 17S. - R. 47E. - W.M.**

48-102-1882