


**RESERVOIR DATA**

PURPOSE	ELEVATION	STORAGE ACRE - FEET
Conservation	4823.4 to 4847.0	86,000
Inactive	4822.0 to 4823.4	unknown
Dead	unknown to 4822.0	unknown
Total active storage		86,000

Crest of dam.....El 4860.0  
 Normal water surface.....El 4847.0  
 Minimum water surface.....El 4822.0

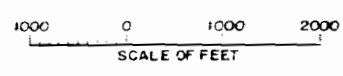

UNITED STATES  
 DEPARTMENT OF THE INTERIOR  
 BUREAU OF RECLAMATION  
 CRESCENT LAKE DAM PROJECT-OREGON  
**CRESCENT LAKE DAM  
 RESERVOIR AREA**

DRAWN.....W.S.H. SUBMITTED.....J.G. Arthur  
 TRACED.....N.R.W. RECOMMENDED.....Paul C. Walker  
 CHECKED.....M.C. APPROVED.....J.G. Hammond  
CHIEF, DAMS BRANCH

DENVER, COLORADO, SEPT 28, 1954

**806-D-4**

FROM BOR SPEC REPT Rec'd 11/8/54 (GREEN COVER) WRD DAM FILE C-9