


MAP TO ACCOMPANY
 WATER RIGHT APPLICATION
 OF
 GEORGE W. KANOFF-TRUSTEE
 TUMALO - OREGON.

GENERAL MAP


T16S R12E

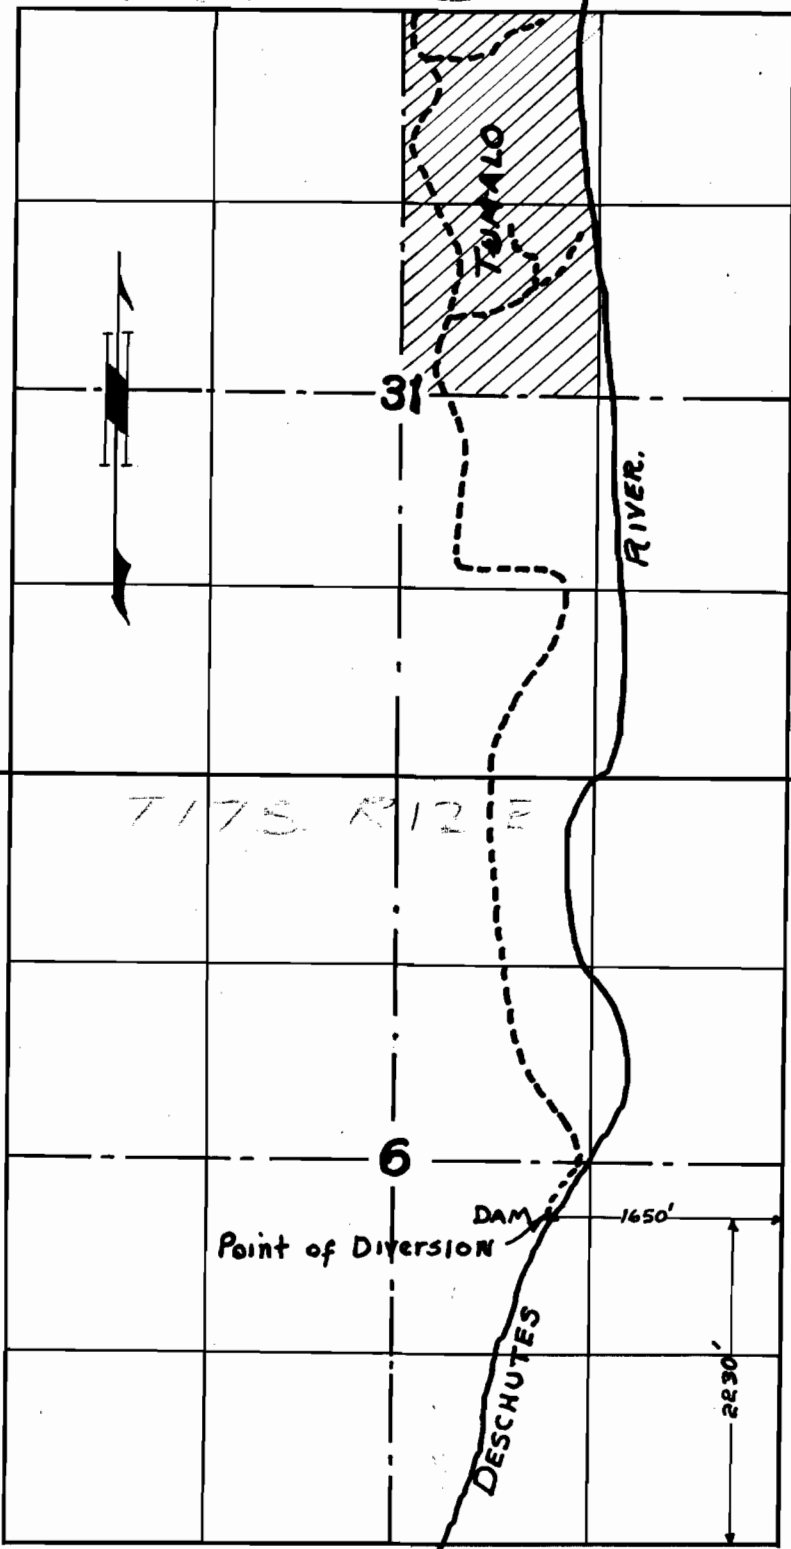

Scale 4" = 1 Mile.



DETAIL MAP

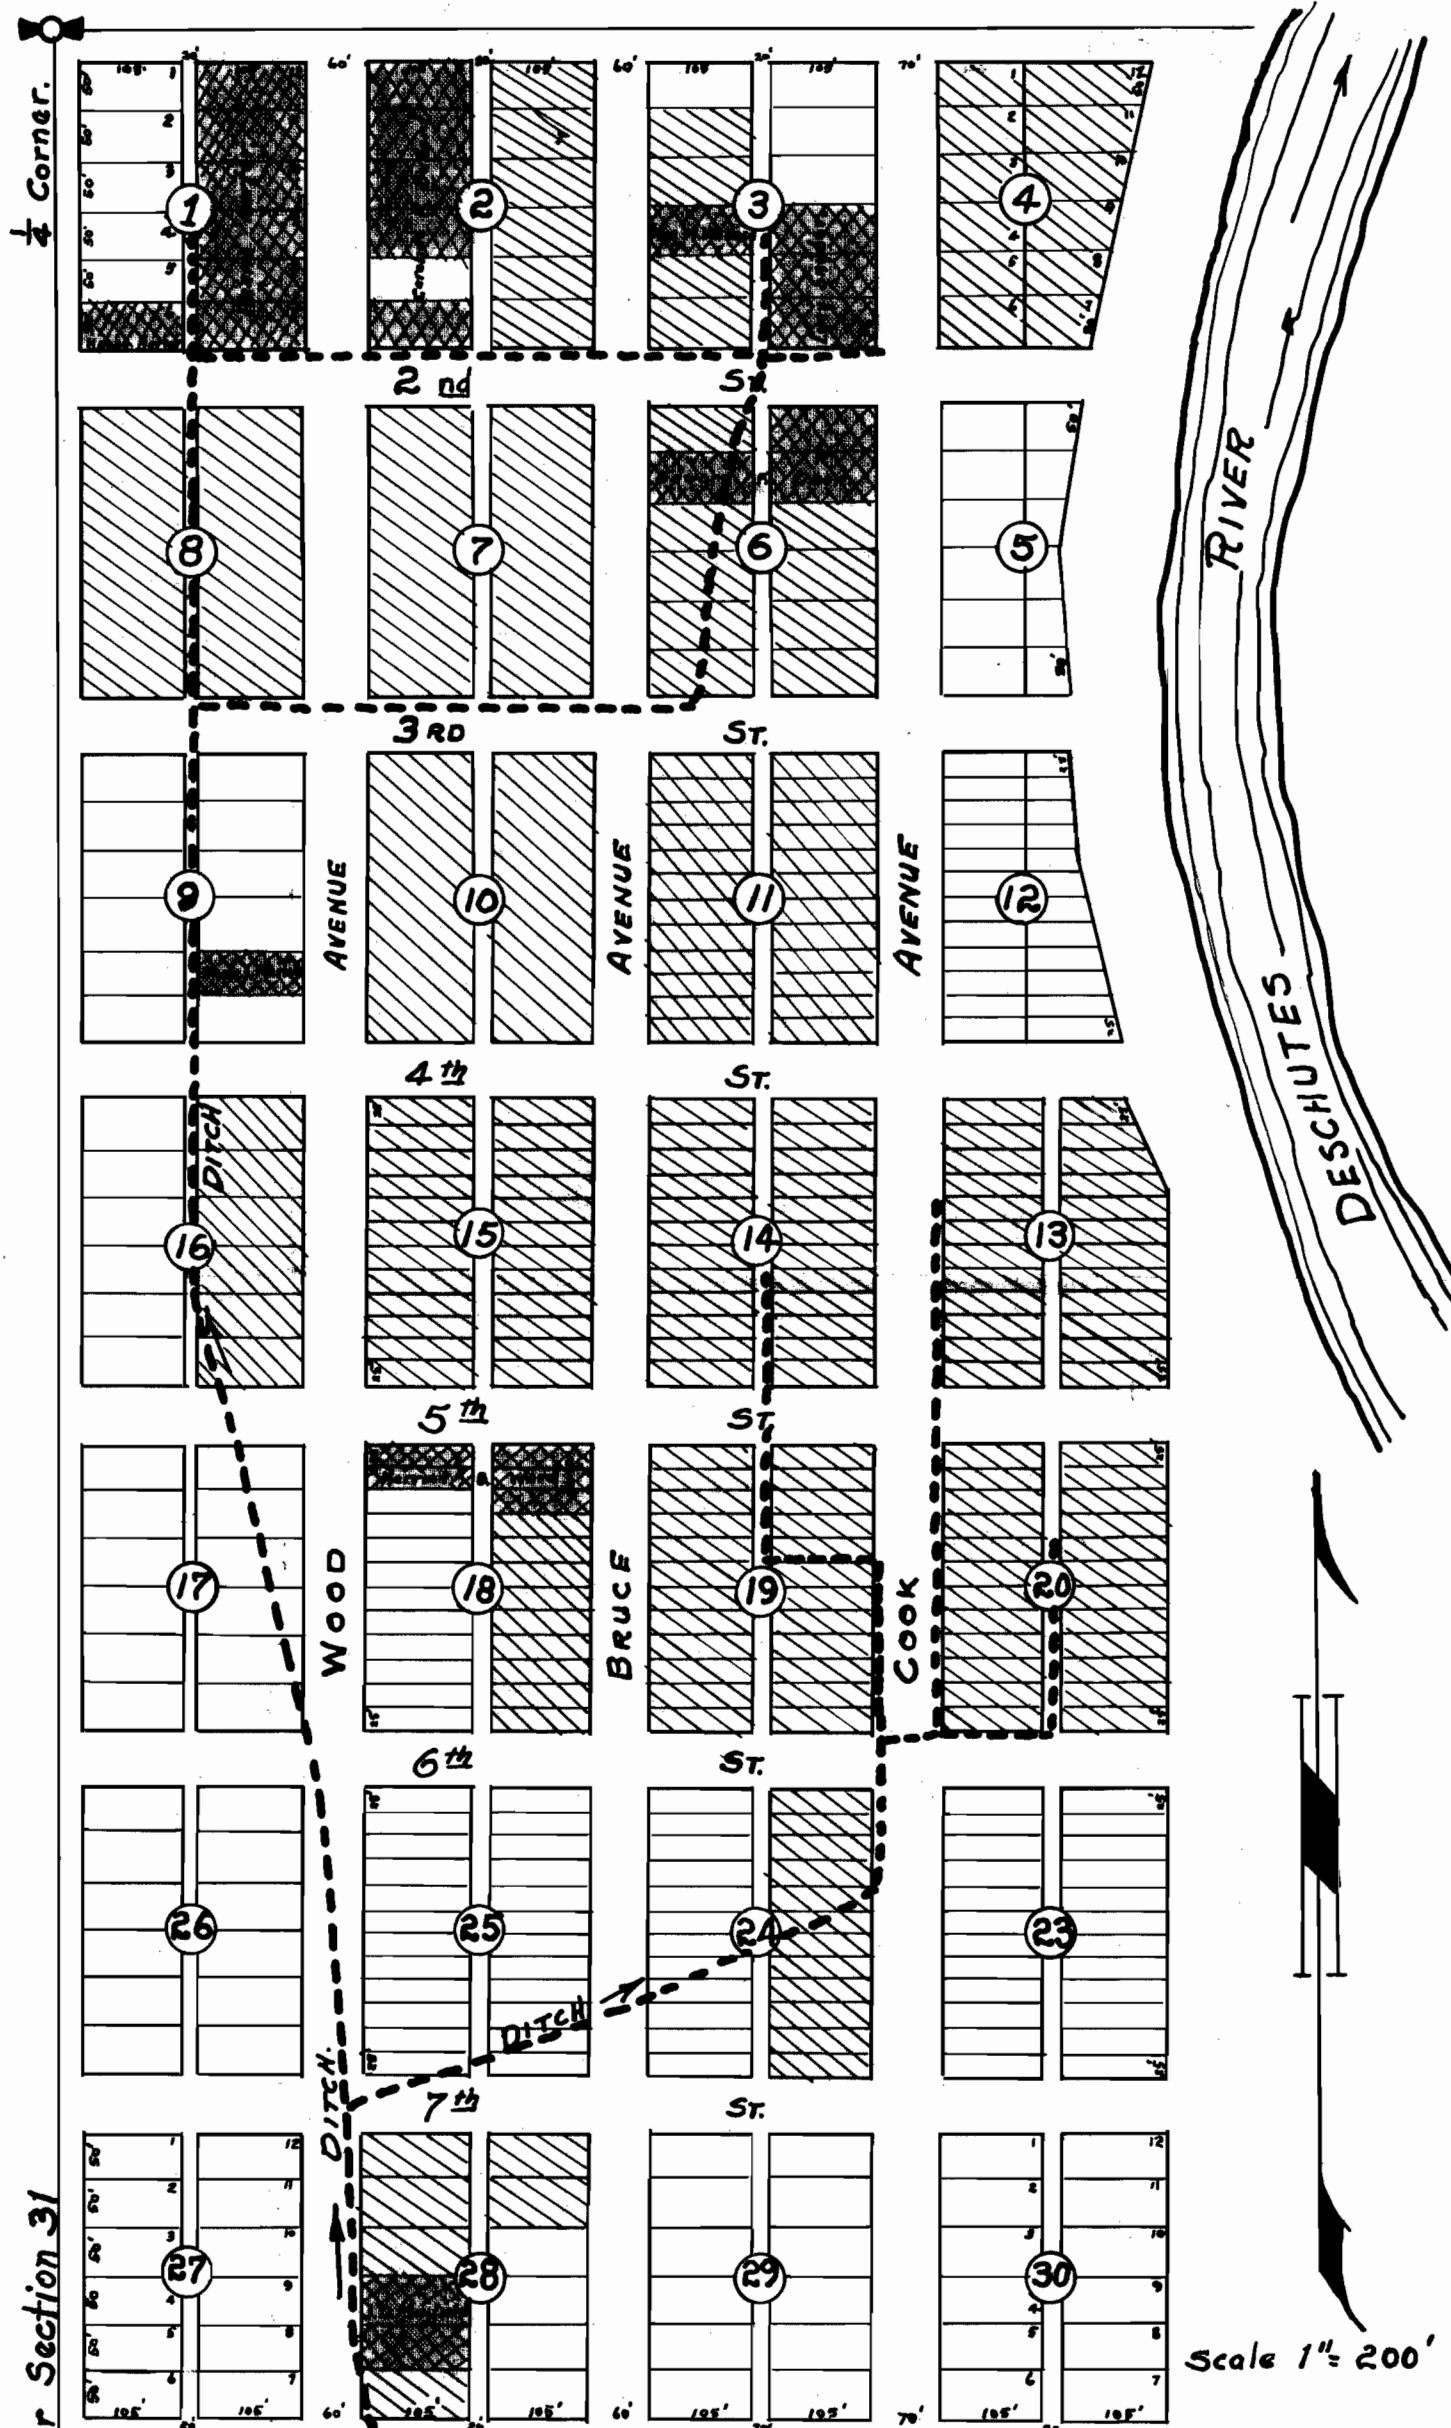

DECREEED Water Rights
 APPLICATION FOR WATER RIGHT.

Application No. 17540
 Permit No. 13245

Center Section 31