


T. 9 S., R. 3 E., WM



10

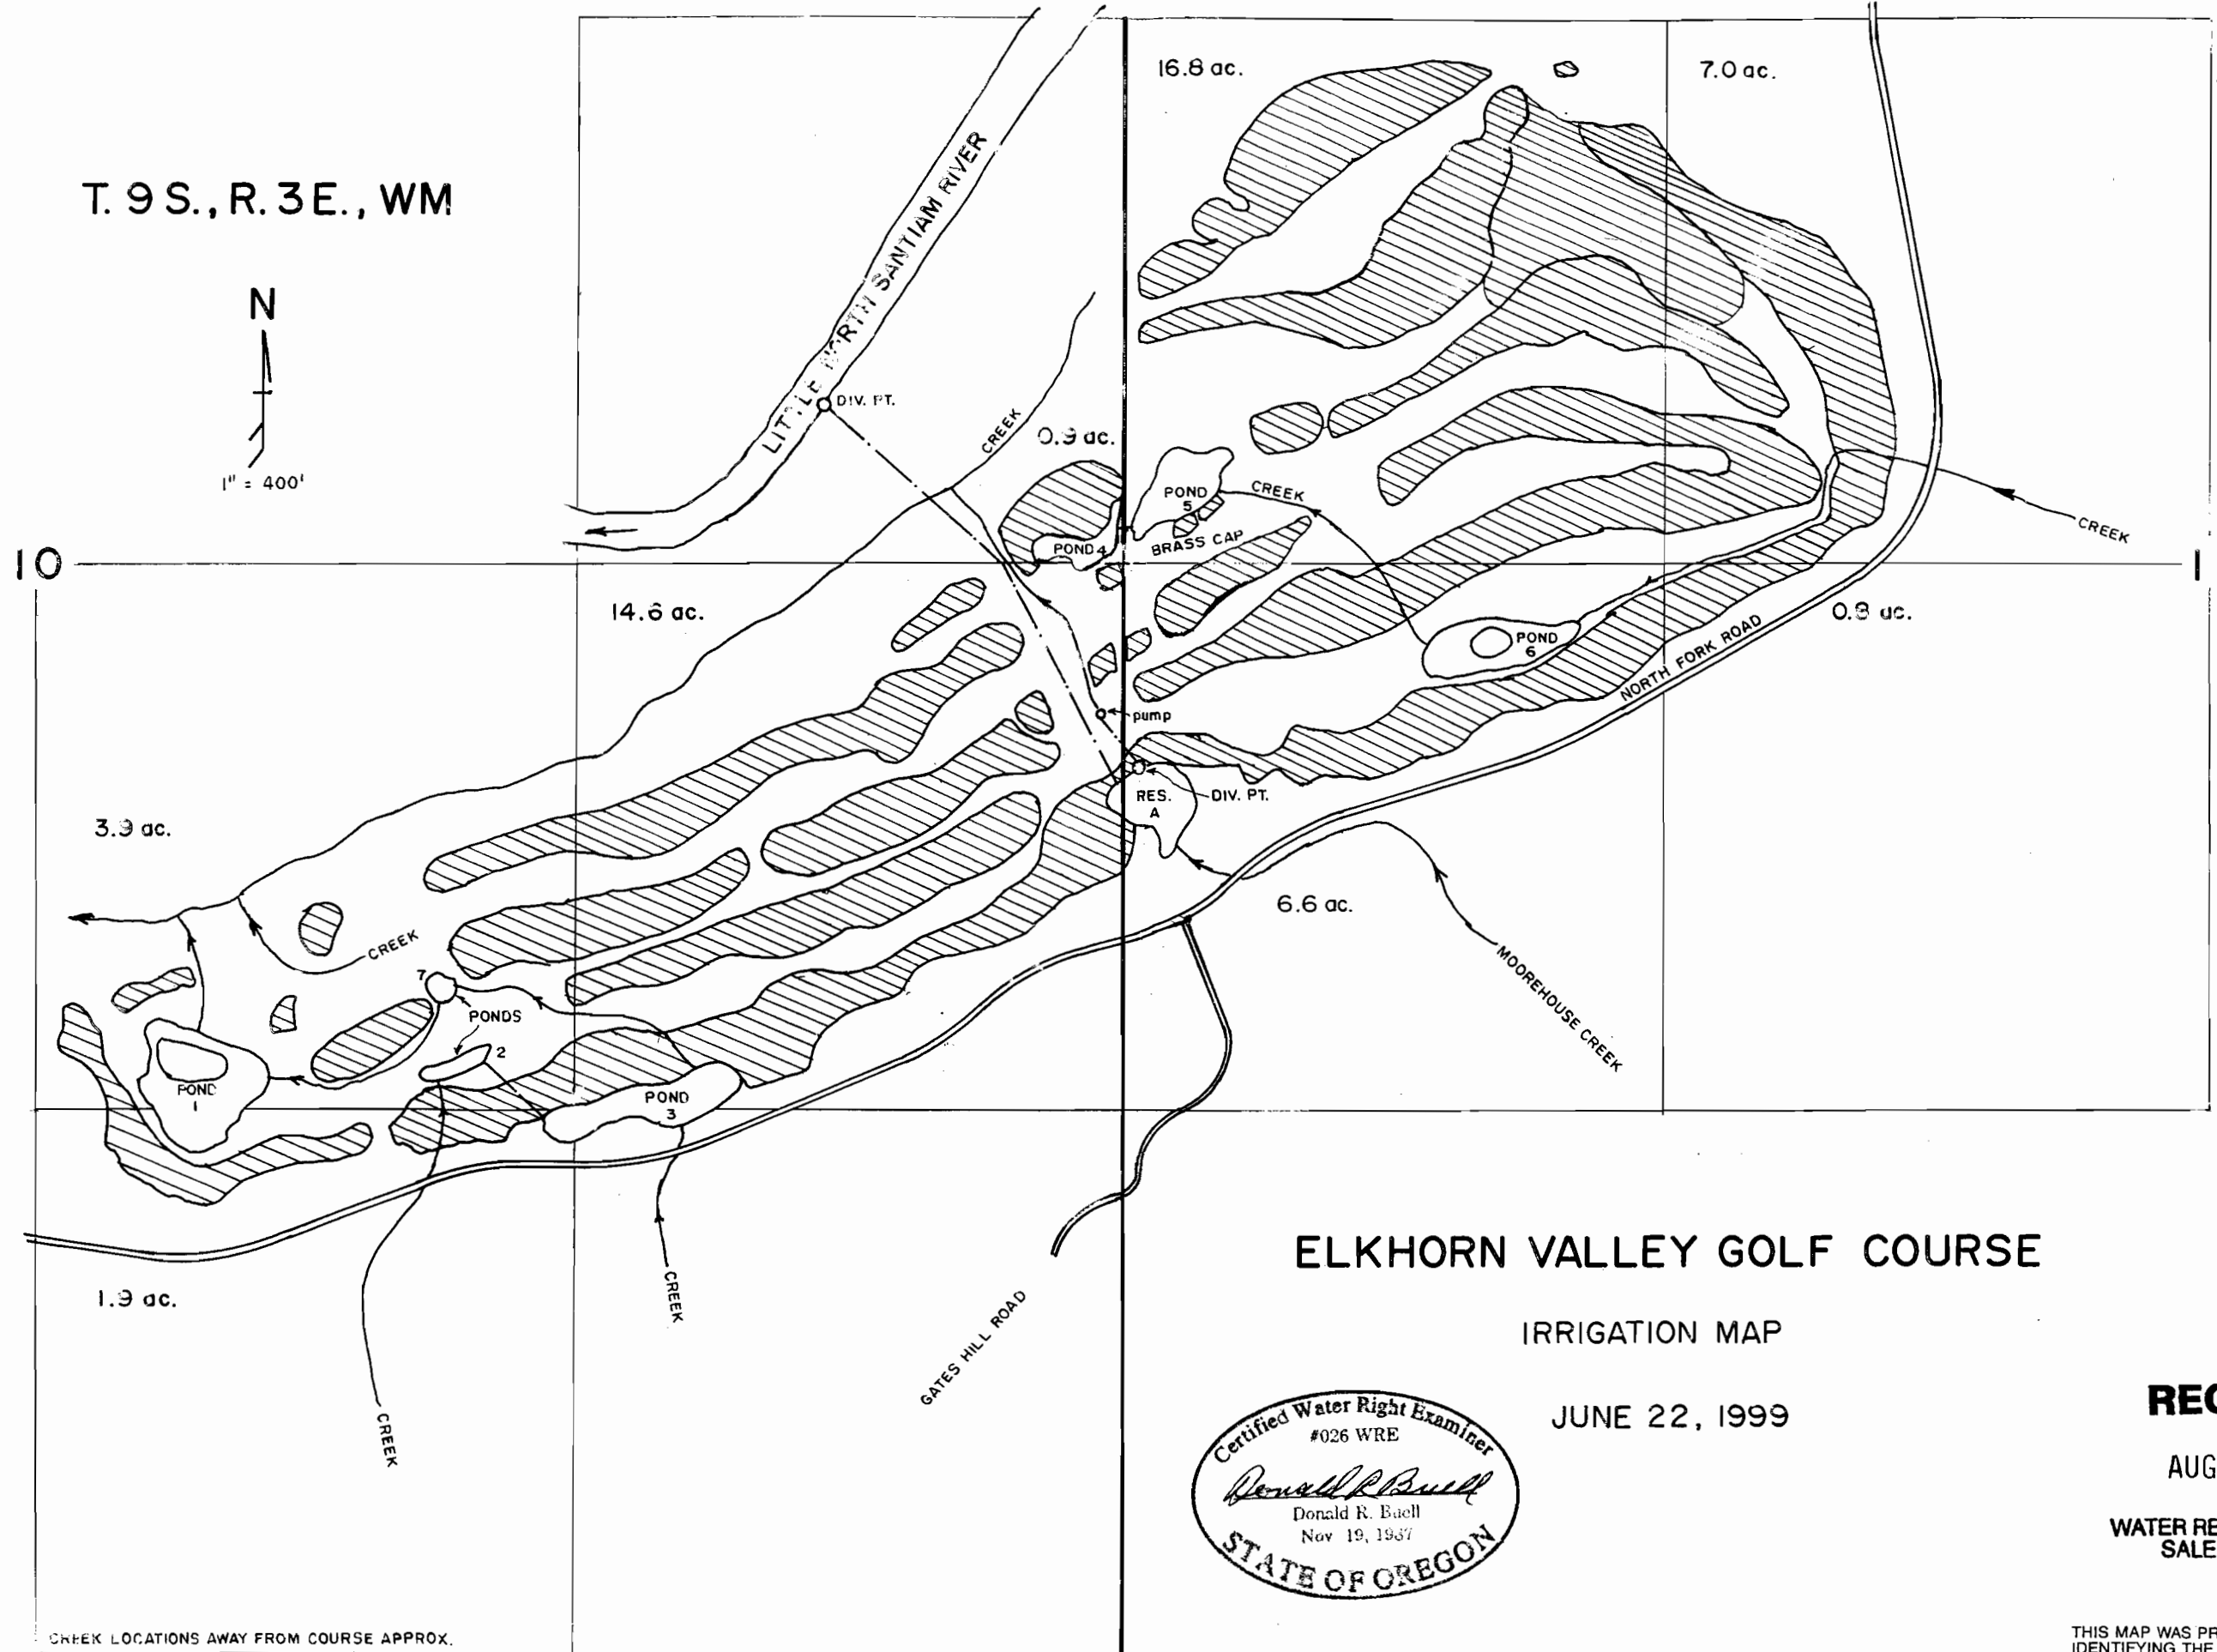


CREEK LOCATIONS AWAY FROM COURSE APPROX.

ELKHORN VALLEY GOLF COURSE

IRRIGATION MAP

JUNE 22, 1999

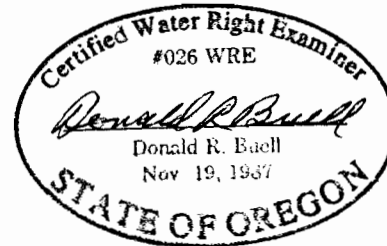

RECEIVED

AUG 30 2000

WATER RESOURCES DEPT.
SALEM, OREGON

THIS MAP WAS PREPARED FOR THE PURPOSE OF IDENTIFYING THE LOCATION OF A WATER RIGHT ONLY AND IS NOT INTENDED TO PROVIDE LEGAL DIMENSIONS OR LOCATION OF PROPERTY OWNERSHIP LINES.