



T. 4N. R. 2W. W. 1/4 Sec. 6

4	5	6	7
4.14	2770	2500	2770
5	6	7	8
6.71	40	40	40
12	11	10	9
240	40	School hq.	40
West	North	East	South
13	14	15	16
7.01	40	Dam	40
17			
7.31			
18			
7.30			

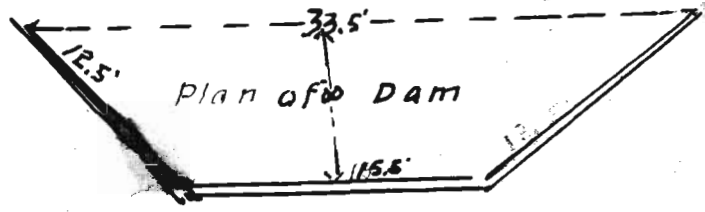

Scale 1" = 10'

Section

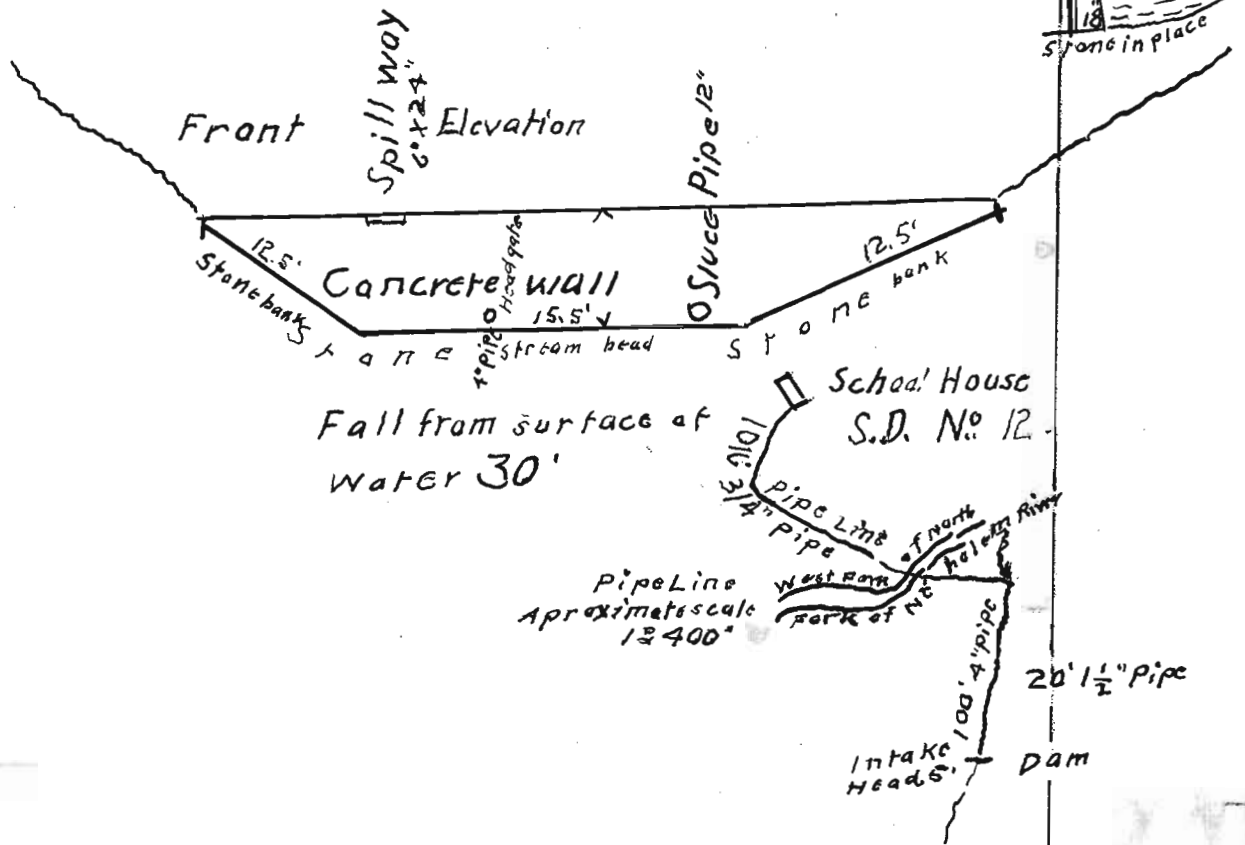

I Gelo F. Parker of Astoria Oregon, do hereby certify, that this map was made from Notes taken during an actual survey made by me on Jun 16, 1928, and that it correctly represents the works described in the accompanying application, together with the location of the stream, and other ditches in the immediate vicinity.

Gelo F. Parker R.E. & Co. Surv.  
Registered Nov. 1919

Gelo F. Parker

Application for a Permit  
to  
Appropriate Water  
by  
School District No. 12  
of  
Hamlet Oregon

Application No. 12150  
Permit No. 8545

1928